



SHEET NOTES:


1. MAINLINE, LATERAL LINES, AND VALVES ARE SHOWN IN STREET FOR CLARITY.

2. REFERENCE IR-24 AND IR-25 FOR IRRIGATION DETAILS.

3. REFERENCE CIVIL PLANS FOR SLEEVE LOCATIONS.

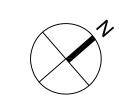

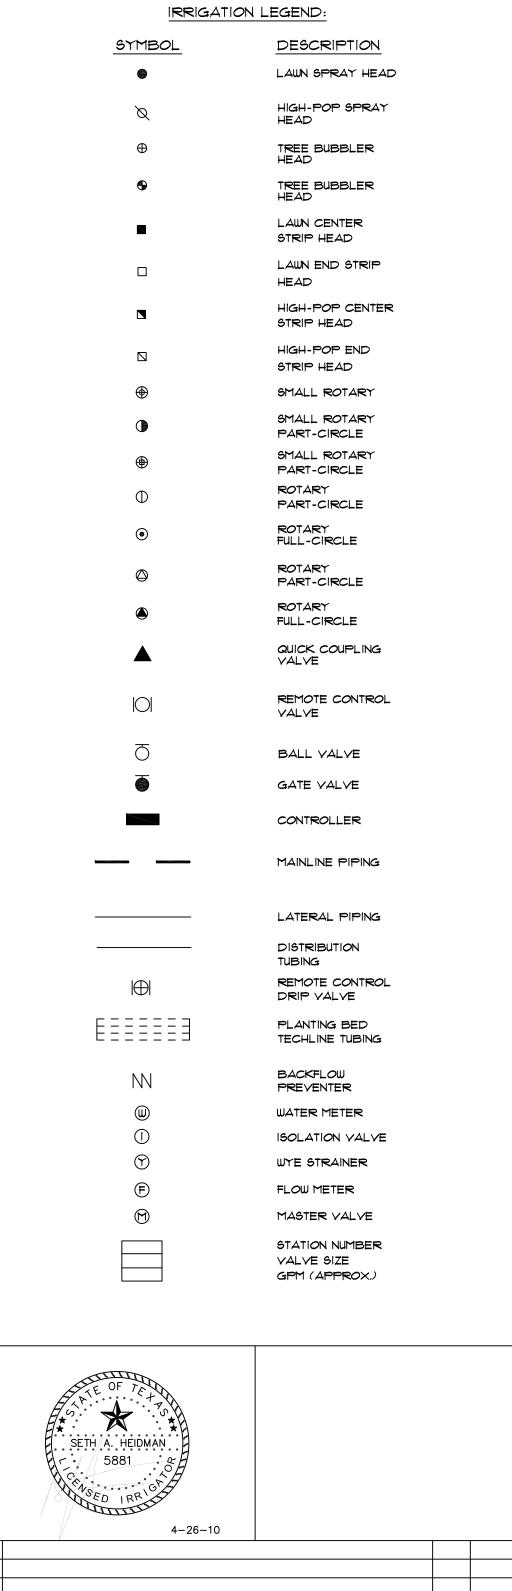

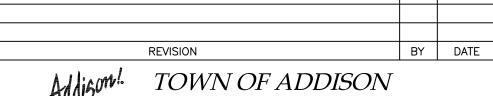

DALLAS COUNTY, TEXAS
PARK IMPROVEMENTS

VITRUVIAN WAY, IRRIGATION PLAN-TREES

VITRUVIAN PARK

15' 30' 60'	IRRI*TECH LLC. Irrigation Technology			12650 Schroeder Rd. P Dallas, Texas 75243		none (972) 231-5151 Fax (972) 231-5172	
	PROJECT	DESIGN	DRAWN	DATE	FILE	SHEET	AN
Irrigation in Texas is regulated by the Texas Commission of Environmental Quality (TCEQ), MC-178, P.O. Box 13087, Austin, Texas, 78711-3087. TCEQ website is: www.tccq.state.tx.us	5029-01	SAH	ASH	APR 26, 2010	PW# 2009-04	IR-08	PAR

1 IR-08

Vitruvian Way, Irrigation Plan - Trees