


SHEET NOTES:
 1. MAINLINE, LATERAL LINES, AND VALVES ARE SHOWN IN STREET FOR CLARITY.
 2. REFERENCE IR-24 AND IR-25 FOR IRRIGATION DETAILS
 3. REFERENCE CIVIL PLANS FOR SLEEVE LOCATIONS.

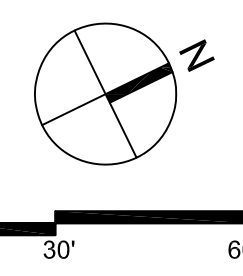

0' 15' 30' 60'

IRRIGATION LEGEND:

SYMBOL	DESCRIPTION
●	LAWN SPRAY HEAD
⊗	HIGH-POP SPRAY HEAD
⊕	TREE BUBBLER HEAD
⊙	TREE BUBBLER HEAD
■	LAWN CENTER STRIP HEAD
□	LAWN END STRIP HEAD
⊞	HIGH-POP CENTER STRIP HEAD
⊞	HIGH-POP END STRIP HEAD
⊗	SMALL ROTARY PART-CIRCLE
⊙	SMALL ROTARY PART-CIRCLE
⊕	ROTARY PART-CIRCLE
⊙	ROTARY FULL-CIRCLE
⊞	ROTARY PART-CIRCLE
⊙	ROTARY FULL-CIRCLE
⊙	ROTARY FULL-CIRCLE
▲	QUICK COUPLING VALVE
⊕	REMOTE CONTROL VALVE
○	BALL VALVE
●	GATE VALVE
■	CONTROLLER
—	MAINLINE PIPING
—	LATERAL PIPING
—	DISTRIBUTION TUBING
⊕	REMOTE CONTROL DRIP VALVE
⊞	PLANTING BED TECHLINE TUBING
NN	BACKFLOW PREVENTER
⊕	WATER METER
⊕	ISOLATION VALVE
⊕	WYE STRAINER
⊕	FLOW METER
⊕	MASTER VALVE
⊕	STATION NUMBER
⊕	VALVE SIZE
⊕	GPM (APPROX.)



4-26-10

NO.	REVISION	BY	DATE
TOWN OF ADDISON DALLAS COUNTY, TEXAS			
PARK IMPROVEMENTS VITRUVIAN PARK			
VITRUVIAN WAY, IRRIGATION PLAN-TREES			
IRRI*TECH LLC. Irrigation Technology		12650 Schroeder Rd. Dallas, Texas 75243	Phone (972) 231-5151 Fax (972) 231-5172
PROJECT	DESIGN	DRAWN	DATE
5029-01	SAH	ASH	APR 26, 2010
FILE	SHEET		
PW # 2009-04	IR-10		

1
 IR-10 Vitruvian Way, Irrigation Plan - Trees

IRRI*TECH is a registered trademark of the Texas Commission of Environmental Quality (TCEQ), 5617 N. P.O. Box 13097, Austin, Texas 78713-0307. ©2009 irritech.com www.irritech.com

PARK AND STREETSCAPE IMPROVEMENTS - VITRUVIAN PARK