


EXISTING 1-1/2" WATER METER BY L.I.C.
 NEW 2" ISOLATION VALVE BY L.I.C.
 NEW 2" WYE STRAINER BY L.I.C.
 NEW 2" DOUBLE CHECK ASSET BY L.I.C.
 NEW 2" MASTER VALVE BY L.I.C.
 NEW 2" FLOW METER BY L.I.C.

EXISTING 1-1/2" WATER METER BY L.I.C.
 NEW 2" ISOLATION VALVE BY L.I.C.
 NEW 2" WYE STRAINER BY L.I.C.
 NEW 2" DOUBLE CHECK ASSET BY L.I.C.
 NEW 2" MASTER VALVE BY L.I.C.
 NEW 2" FLOW METER BY L.I.C.


SHEET NOTES:
 1. REFERENCE IR-19 FOR TREE IRRIGATION.
 2. REFERENCE IR-24 AND IR-25 FOR IRRIGATION DETAILS
 3. REFERENCE CIVIL PLANS FOR SLEEVE LOCATIONS.

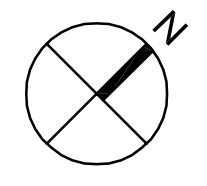

0' 15' 30' 60'

IRRIGATION LEGEND:

SYMBOL	DESCRIPTION
●	LAWN SPRAY HEAD
⊗	HIGH-POP SPRAY HEAD
⊙	TREE BUBBLER HEAD
⊙	TREE BUBBLER HEAD
■	LAWN CENTER STRIP HEAD
□	LAWN END STRIP HEAD
⊞	HIGH-POP CENTER STRIP HEAD
⊞	HIGH-POP END STRIP HEAD
⊙	SMALL ROTARY PART-CIRCLE
⊙	SMALL ROTARY PART-CIRCLE
⊙	ROTARY PART-CIRCLE
⊙	ROTARY FULL-CIRCLE
⊙	ROTARY PART-CIRCLE
⊙	ROTARY FULL-CIRCLE
▲	QUICK COUPLING VALVE
⊙	REMOTE CONTROL VALVE
○	BALL VALVE
●	GATE VALVE
■	CONTROLLER
—	MAINLINE PIPING
—	LATERAL PIPING
—	DISTRIBUTION TUBING
⊙	REMOTE CONTROL DRIP VALVE
⊞	PLANTING BED TECHLINE TUBING
NN	BACKFLOW PREVENTER
⊙	WATER METER
⊙	ISOLATION VALVE
⊙	WYE STRAINER
⊙	FLOW METER
⊙	MASTER VALVE
⊞	STATION NUMBER
⊞	VALVE SIZE
⊞	GPM (APPROX.)

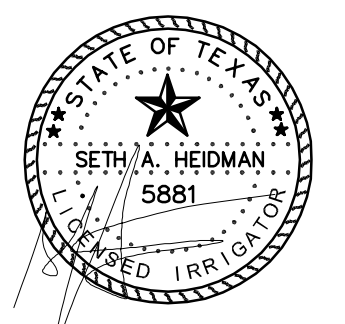

12-21-10

REVISION #1	KEL	12.21.10
NO.	BY	DATE

Addison TOWN OF ADDISON
 DALLAS COUNTY, TEXAS

PARK IMPROVEMENTS
 VITRUVIAN PARK

SOUTHERN PARKING AREA AND DRIVE IRRIGATION PLAN

IRRI*TECH LLC. 12650 Schroeder Rd. Phone (972) 231-5151
 Irrigation Technology Dallas, Texas 75243 Fax (972) 231-5172

PROJECT	DESIGN	DRAWN	DATE	FILE	SHEET
5029-01	SAH	ASH	APR 26 2010	PW# 2009-04	IR-13

Copyright © 2009 by the Texas Commission of Environmental Quality (TCEQ), No. 478, P.O. Box 13487, Austin, Texas 78713-0487. TCEQ website: www.tceq.texas.gov

PARK AND STREETSCAPE IMPROVEMENTS - VITRUVIAN PARK