


1
IR-14 Southern Park Area - A, Irrigation Plan

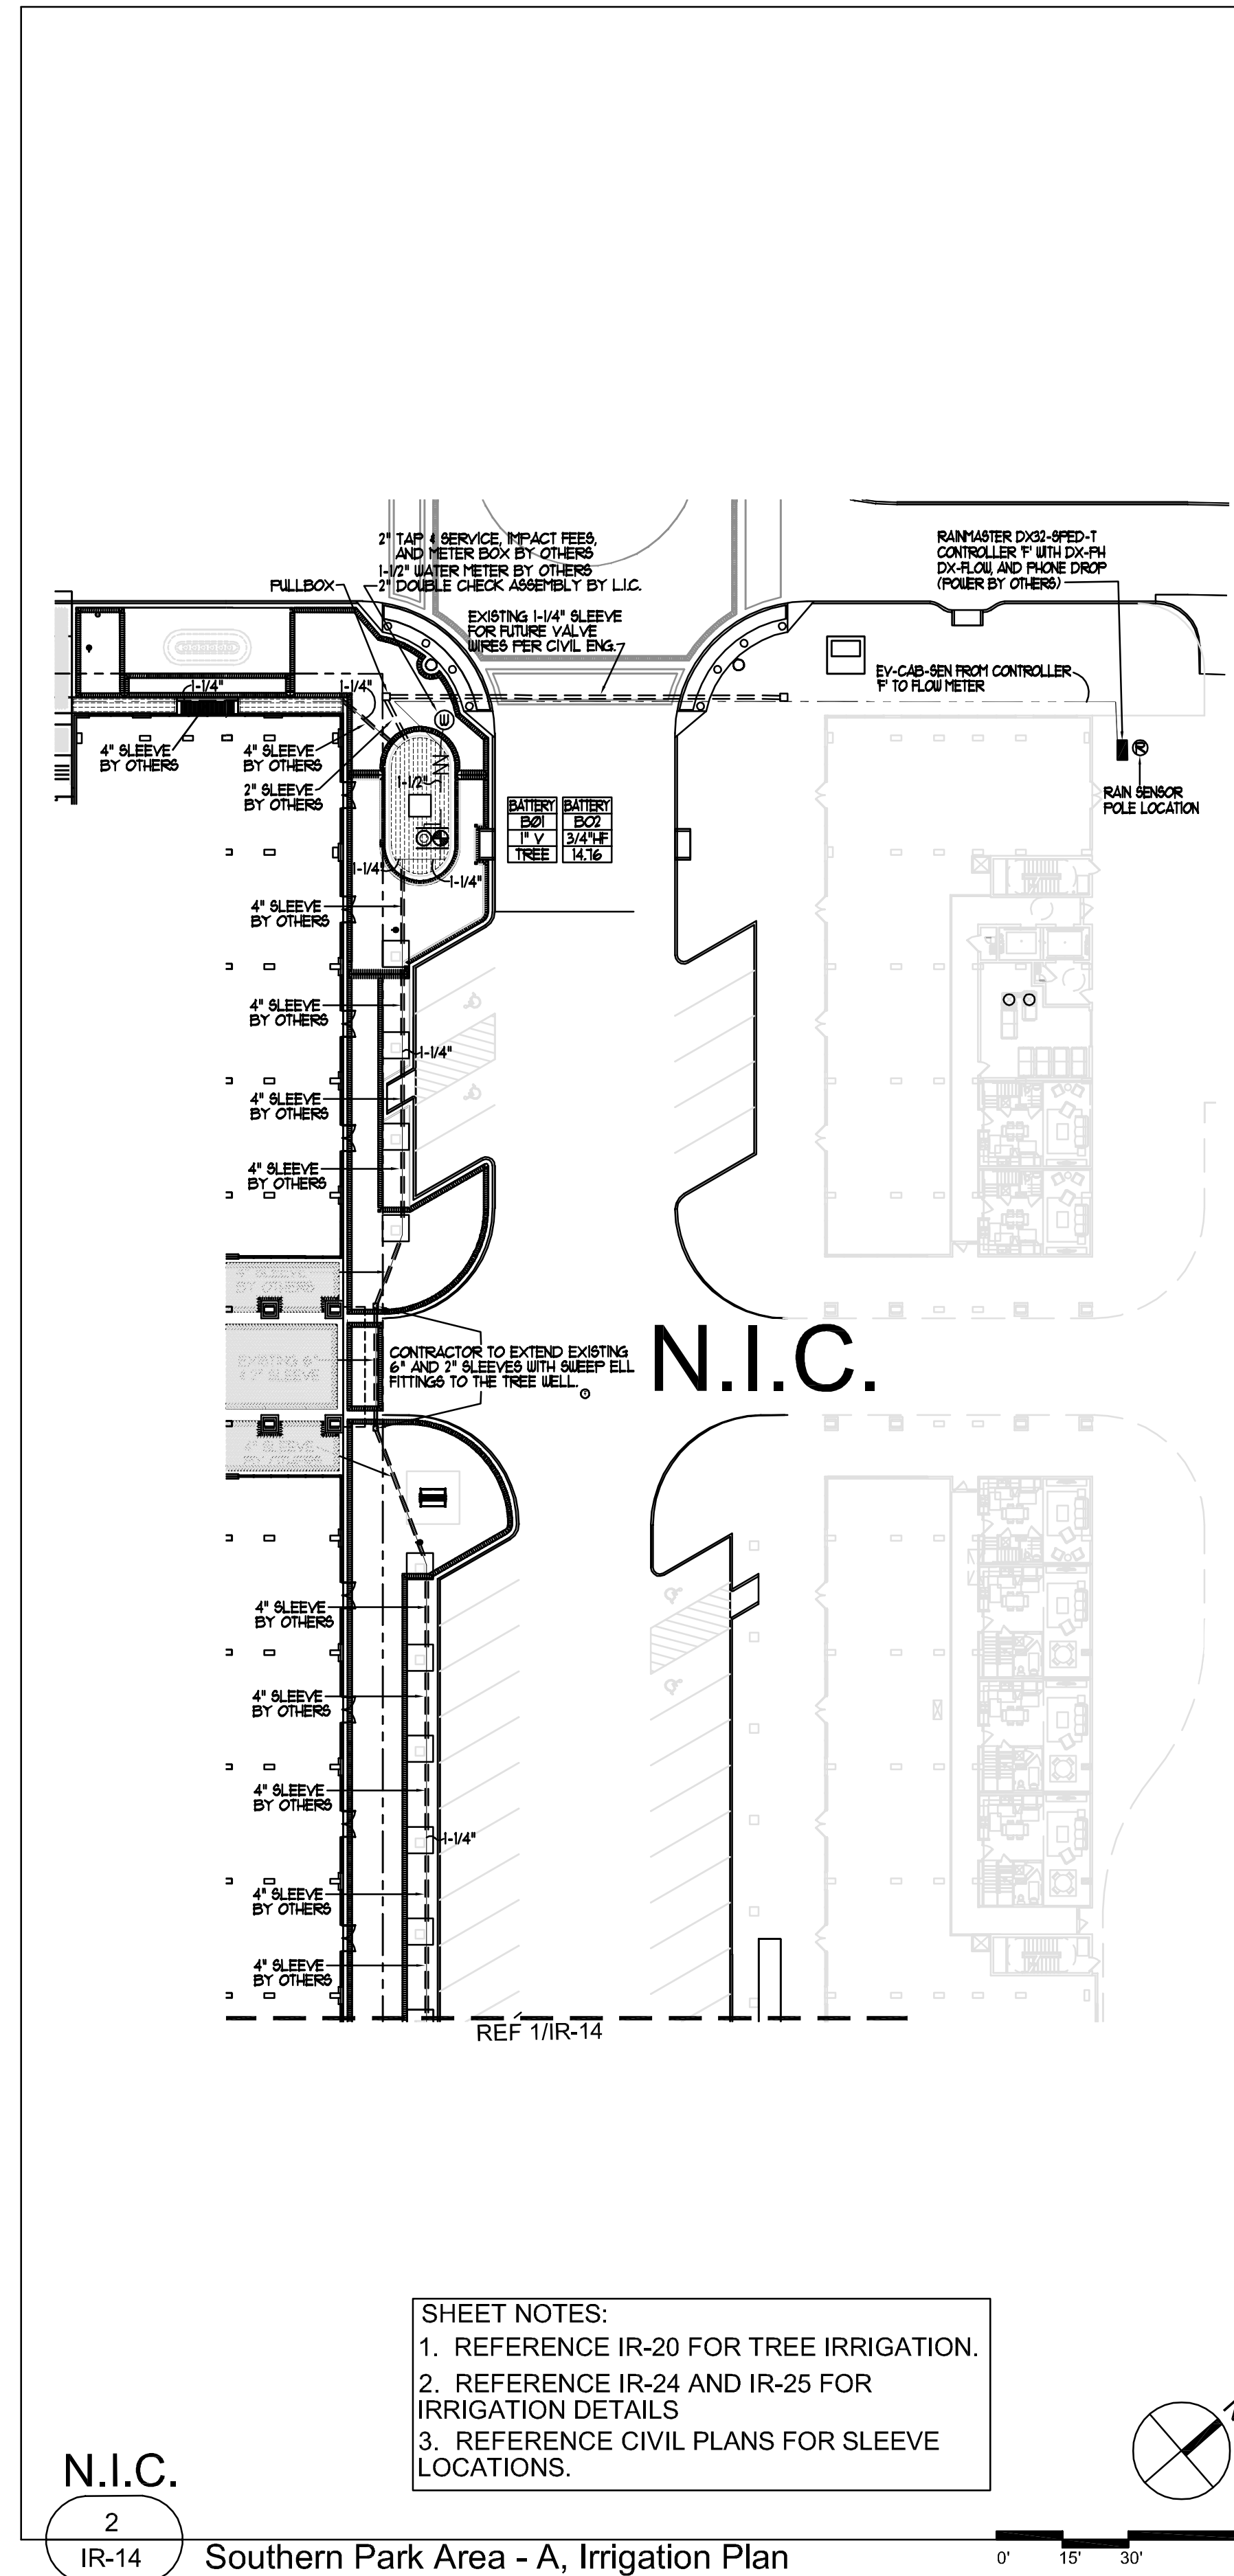

2
IR-14 Southern Park Area - A, Irrigation Plan

IRRIGATION LEGEND:

SYMBOL	DESCRIPTION
●	LAWN SPRAY HEAD
⊗	HIGH-POP SPRAY HEAD
⊙	TREE BUBBLER HEAD
⊚	TREE BUBBLER HEAD
■	LAWN CENTER STRIP HEAD
□	LAWN END STRIP HEAD
⊞	HIGH-POP CENTER STRIP HEAD
⊞	HIGH-POP END STRIP HEAD
⊙	SMALL ROTARY PART-CIRCLE
⊙	SMALL ROTARY PART-CIRCLE
⊙	SMALL ROTARY PART-CIRCLE
⊙	ROTARY PART-CIRCLE
⊙	ROTARY FULL-CIRCLE
⊙	ROTARY PART-CIRCLE
⊙	ROTARY FULL-CIRCLE
⊙	ROTARY PART-CIRCLE
⊙	ROTARY FULL-CIRCLE
▲	QUICK COUPLING VALVE
⊙	REMOTE CONTROL VALVE
⊙	BALL VALVE
⊙	GATE VALVE
■	CONTROLLER
—	MAINLINE PIPING
—	LATERAL PIPING
—	DISTRIBUTION TUBING
⊙	REMOTE CONTROL DRIP VALVE
⊞	PLANTING BED TECHLINE TUBING
N	BACKFLOW PREVENTER
⊙	WATER METER
⊙	ISOLATION VALVE
⊙	WYE STRAINER
⊙	FLOW METER
⊙	MASTER VALVE
⊞	STATION NUMBER
⊞	VALVE SIZE
⊞	GPM (APPROX.)



12-21-10

REVISION #1		KEL	12.21.10
NO.	REVISION	BY	DATE
TOWN OF ADDISON DALLAS COUNTY, TEXAS PARK IMPROVEMENTS VITRUVIAN PARK SOUTHERN PARK AREA -A IRRIGATION PLAN			
IRRI*TECH LLC. Irrigation Technology		12650 Schroeder Rd. Dallas, Texas 75243	Phone (972) 231-5151 Fax (972) 231-5172
PROJECT	DESIGN	DRAWN	DATE
5029-01	SAH	ASH	APR 26 2010
FILE	SHEET		
PW # 2009-04	IR-14		

Copyright © 2009 by the Town of Addison, Texas. All Rights Reserved. This document is the property of the Town of Addison, Texas. It is to be used only for the project and site for which it was prepared. It is not to be used for any other project or site without the express written consent of the Town of Addison, Texas.

PARK AND STREETSCAPE IMPROVEMENTS - VITRUVIAN PARK