


SHEET NOTES:
 1. REFERENCE IR-24 AND IR-25 FOR IRRIGATION DETAILS
 2. REFERENCE CIVIL PLANS FOR SLEEVE LOCATIONS.

1
 IR-20 Southern Park Area - A, Irrigation Tree Plan

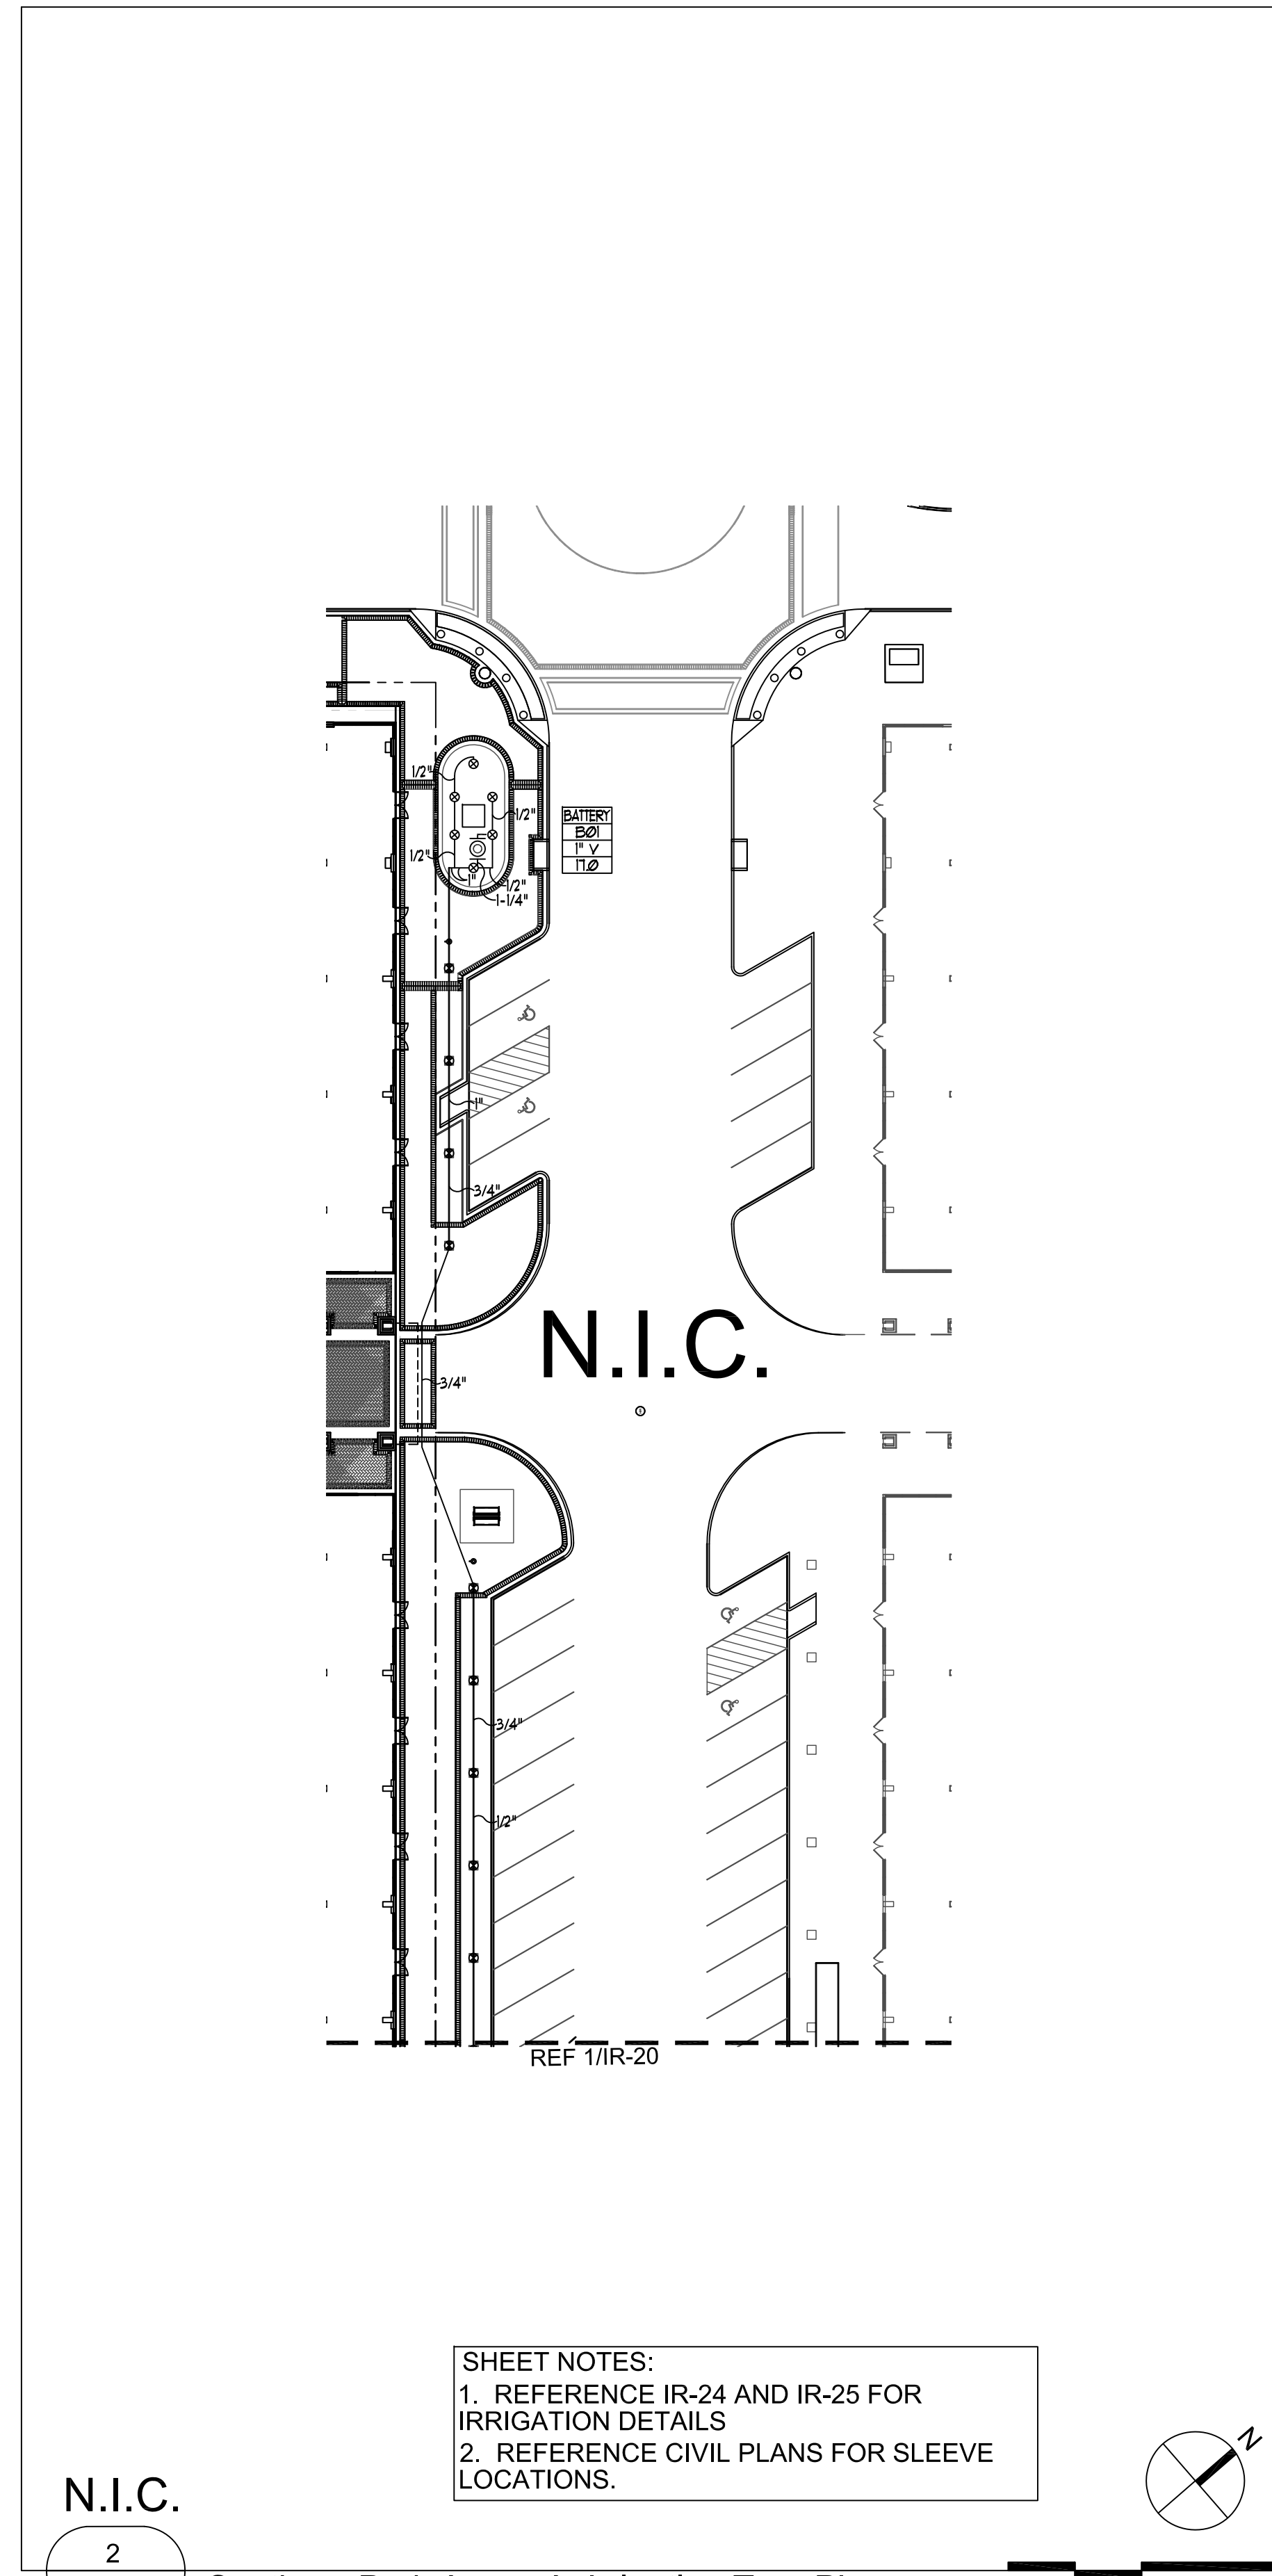


SHEET NOTES:
 1. REFERENCE IR-24 AND IR-25 FOR IRRIGATION DETAILS
 2. REFERENCE CIVIL PLANS FOR SLEEVE LOCATIONS.

2
 IR-20 Southern Park Area - A, Irrigation Tree Plan

IRRIGATION LEGEND:

SYMBOL	DESCRIPTION
●	LAWN SPRAY HEAD
⊗	HIGH-POP SPRAY HEAD
⊕	TREE BUBBLER HEAD
⊙	TREE BUBBLER HEAD
■	LAWN CENTER STRIP HEAD
□	LAWN END STRIP HEAD
⊞	HIGH-POP CENTER STRIP HEAD
⊞	HIGH-POP END STRIP HEAD
⊕	SMALL ROTARY PART-CIRCLE
⊙	SMALL ROTARY PART-CIRCLE
⊕	ROTARY PART-CIRCLE
⊙	ROTARY FULL-CIRCLE
⊕	ROTARY PART-CIRCLE
⊙	ROTARY FULL-CIRCLE
▲	QUICK COUPLING VALVE
⊕	REMOTE CONTROL VALVE
⊙	BALL VALVE
●	GATE VALVE
■	CONTROLLER
—	MAINLINE PIPING
—	LATERAL PIPING
—	DISTRIBUTION TUBING
⊕	REMOTE CONTROL DRIP VALVE
⊞	PLANTING BED TECHLINE TUBING
N	BACKFLOW PREVENTER
⊕	WATER METER
⊙	ISOLATION VALVE
⊕	WYE STRAINER
⊕	FLOW METER
⊕	MASTER VALVE
⊕	STATION NUMBER
⊕	VALVE SIZE
⊕	GPM (APPROX.)

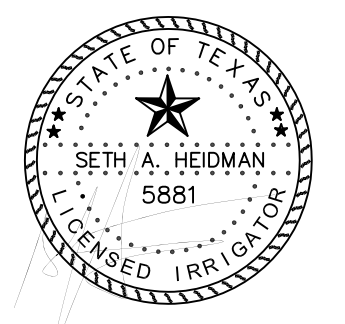

4-26-10

NO.		REVISION		BY		DATE	
TOWN OF ADDISON DALLAS COUNTY, TEXAS PARK IMPROVEMENTS VITRUVIAN PARK SOUTHERN PARK AREA -A IRRIGATION TREE PLAN							
PROJECT		DESIGN	DRAWN	DATE	FILE	SHEET	
5029-01		SAH	ASH	APR 26 2010	PW # 2009-04	IR-20	

IRRI*TECH LLC.
 Irrigation Technology
 12650 Schroeder Rd. Phone (972) 231-5151
 Dallas, Texas 75243 Fax (972) 231-5172

Copyright © 2009 by The Texas Commission of Environmental Quality (TCEQ), 500176, P.O. Box 13097, Austin, Texas 78713-0307. TCEQ website is www.tceq.texas.gov

PARK AND STREETSCAPE IMPROVEMENTS - VITRUVIAN PARK