


47 Existing Wooden Fence (48) Metal Gate Refer to sheet L1-01 Design 49 Limestone Boulder Selection Summary for specific 50) Stone Veneer product, finishes, and colors. (60) Fully Grouted Beach Pebbles 61) Fountain: Ref. Fountain Consultant Refer to sheets L1-12 & L1-13 for furniture and park element details. 63) Fountain Pool: Ref. Fountain Consultant (64) Fountain Water Supply Line: Reference Fountain Consultant 65 Fountain Drain Line: 2 Not in Contract (N.I.C.): Information Reference Fountain Consultant provided for design intent only 66 Not used (3)Planting Area: Ref. L10-00's & L11-00's 67) Not used 4) Expansion Joint: Ref. Civil for detail 68 Pedestal Drinking Fountain 5 Tooled Control Joint: Ref. Civil for detail 69 Litter Receptacle 70 Bench (71) Pet Waste Disposal System 72) Bike Rack 73 Gravel 74 Limestone Slab (12) Structural Concrete Masonry Unit Wall (13) Structural Fill: Reference Structural (14) Transformer/Switchgear: Ref. Civil (24) Metal Guard Rail and Handrail Locate in field to avoid conflict with existing tree roots - Ref. Structural (28) Structural Steel Beam: Ref. Structural 29) Structural Framing: Ref. Structural (30) Structural Steel Channel: Ref. Structural (31) Concrete walkway: Ref. Civil & Structural (32) Bridge: N.I.C. (Not In Contract) 33) Building Beyond: N.I.C. (Not In Contract) (36) Vertical Control Joints: Ref. Structural 38 Lake Edge Wall: Ref. Structural (41) Concrete Curb - Reference structural 42 Access Panel - Reference structural (43) Vertical Control Joints: Ref. Structural (44) Concrete Weir: Reference Structural



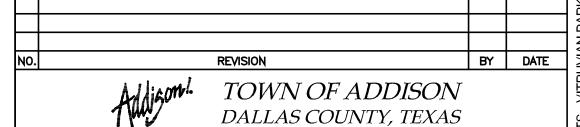

PARK AND STREETSCAPE IMPROVEMENTS
VITRUVIAN PARK

METAL GUARD RAIL AND HAND RAIL PLAN DETAILS

KEVIN SLOAN STUDIO				4145 Travis, Suite 105 Dallas, Texas 75204 (214) 379-1061	
PROJECT	DESIGN	DRAWN	DATE	FILE	SHEET
5029-01	KWS	ММ	APR 26, 2010	PW# 2009-04	L1-17