


12" PERS @ 15' O.C. MAX
 TOP OF PIER EL. @
 2'-0" MIN. BELOW
 FINISH GRADE.
 DRILL PIER TO 20' DEPTH
 REINF. W/4-#6 VERT. &
 #3 @ 10" O.C.

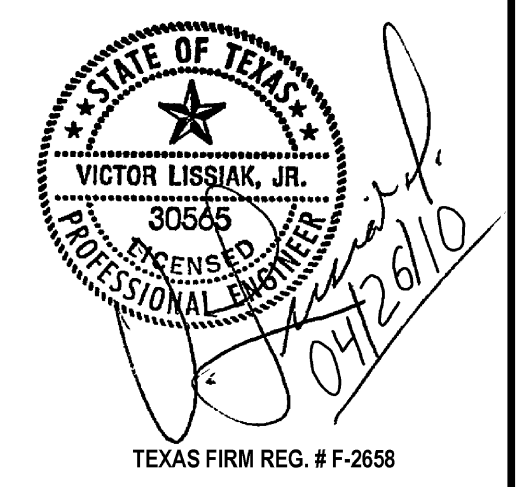

ISSUED FOR CONSTRUCTION 04/26/10

NO.	REVISION	BY	DATE
TOWN OF ADDISON DALLAS COUNTY, TEXAS			
PARK AND STREETScape IMPROVEMENTS VITRUVIAN PARK			
PONTE AVE SOUTH WEST RAMP & STAIR PLAN			
VIEWTECH INC. Structural Engineers		4205 Beltway Dr. - Addison, Texas 75001 (972) 661-8187 Fax (972) 661-8172	
PROJECT	DESIGN	DRAWN	DATE
5029-01	VL	NERF	APRIL 26 2010
FILE	SHEET		
PW#2009-04	SP316		

01 RAMP & STAIR PLAN
 1/4"=1'-0"