

GENERAL NOTES

1. REF. STRUCTURAL DRAWINGS FOR ALL BRIDGE DIMENSIONS AND COORDINATES.
2. ALL RAILING SHALL BE SPACED AT TYPICAL 10'-0" INCREMENTS AS SHOWN ON SHEET L3-01 UNLESS OTHERWISE NOTED.
3. ALL WALK DIMENSIONS ARE GIVEN FROM BACK OF CURB UNLESS OTHERWISE NOTED.
4. REF. ELECTRICAL DRAWINGS FOR ALL LIGHT FIXTURE TYPES.
5. ALL ITEMS AND APPURTANANCES N.J.C. TO BE COORDINATED BY THE CONTRACTOR PRIOR TO WORK COMMENCEMENT.
6. ALL DIMENSIONS AND ITEM LOCATIONS ARE TO MIRROR ALONG THE ROAD CENTERLINE UNLESS OTHERWISE NOTED.

DESIGN SELECTION: PAVING

**CONCRETE PAVERS:**

**CONCRETE PAVER TYPE 'A'**

CITY STONE I  
 SIZE: 11 3/4" x 5 13/16" x 2 3/8"  
 COLOR: TRAVERTINE BLEND  
 PATTERN: HERRINGBONE

**CONCRETE PAVER TYPE 'B'**

CITY STONE I  
 SIZE: 11 3/4" x 5 13/16" x 2 3/8"  
 COLOR: BELLOW BROWN  
 PATTERN: SINGLE BRICK HEADER

---

**CONCRETE PAVING:**

**CONCRETE PAVING TYPE 'A'**

FINISH: HEAVY SANDBLAST  
 COLOR: ELEPHANT GREY


**CONCRETE PAVING TYPE 'B'**

FINISH: ROCK SALT  
 COLOR: ELEPHANT GREY  
 SAW-CUT PATTERN


---

**PAVING GENERAL NOTES:**

1. SEE ON-SITE MOCK-UP FOR ALL REFERENCED CONCRETE AND STONE COLORS AND TEXTURES.
2. CONTRACTOR TO PROVIDE A 4' x 4' MOCK-UP OF ALL REFERENCED CONCRETE PAVING AND PAVER COLOR, PATTERNS AND TEXTURES FOR APPROVAL PRIOR TO WORK COMMENCEMENT.

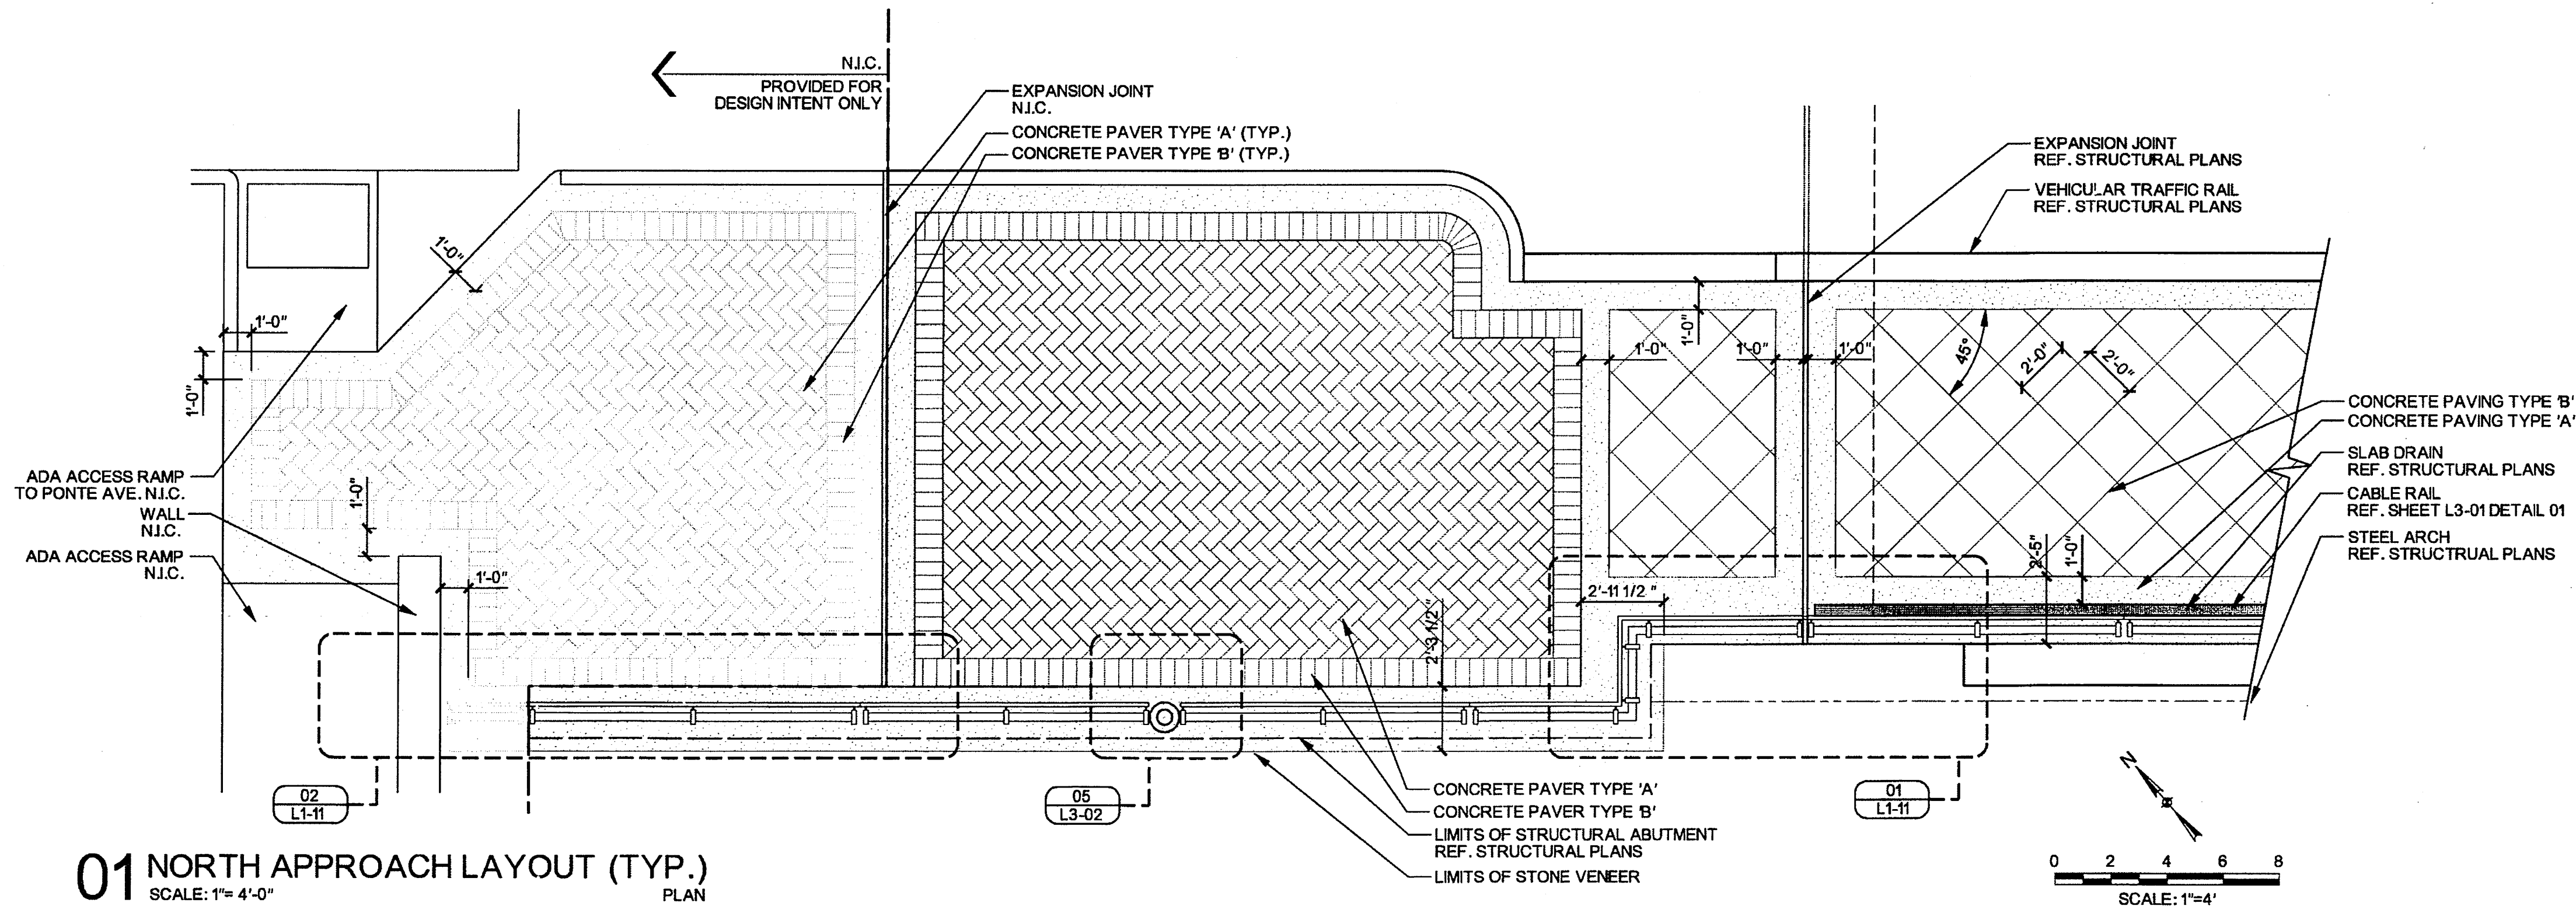

01 NORTH APPROACH LAYOUT (TYP.) PLAN

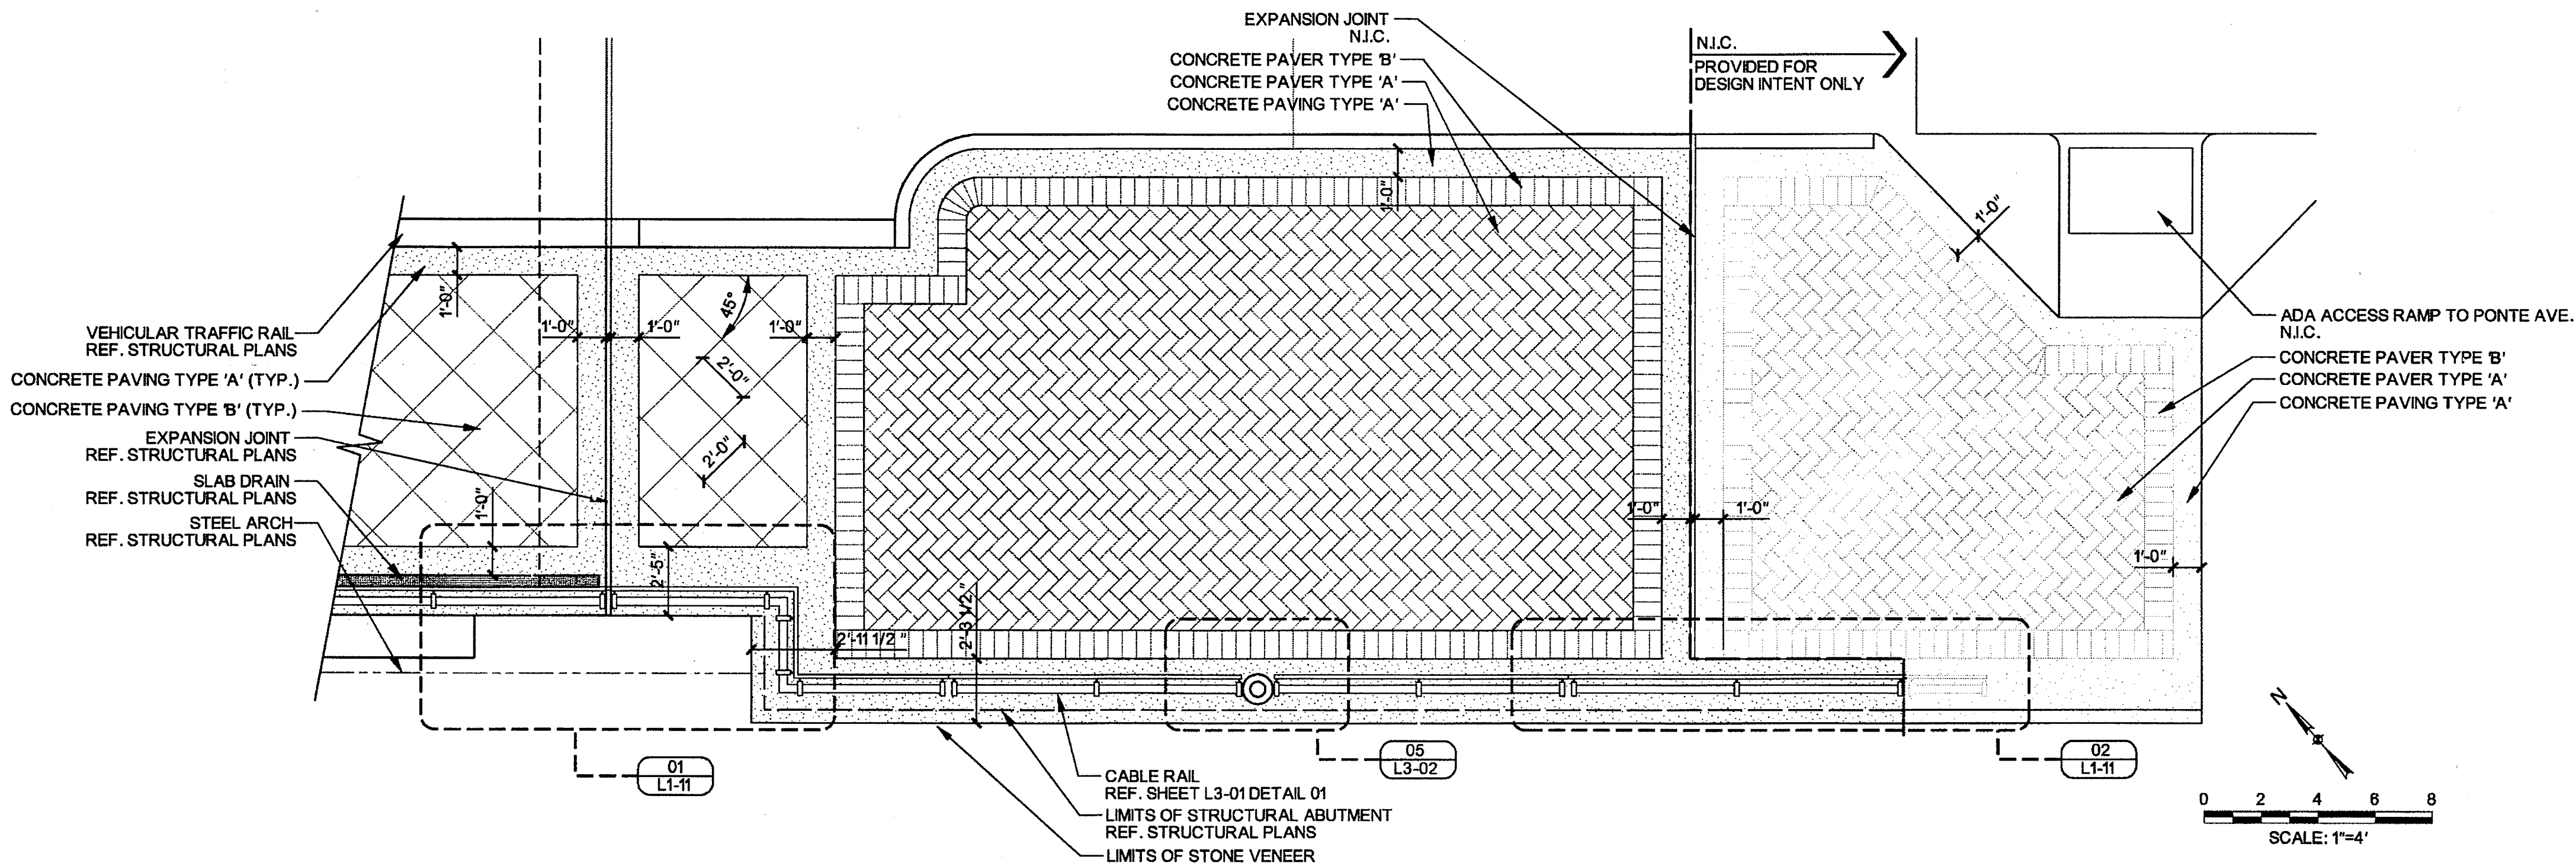

02 PAVING LAYOUT-SOUTH APPROACH (TYP.) PLAN



THE SEAL APPEARING ON THIS DOCUMENT WAS AUTHORIZED BY LENNY L. HUGHES, P.L.A. #2067 ON 04-29-2010. ALTERATION OF A SEALED DOCUMENT WITHOUT PROPER NOTIFICATION TO THE RESPONSIBLE LANDSCAPE ARCHITECT IS AN OFFENSE UNDER THE TEXAS ENGINEERING PRACTICE ACT. THE RECORD COPY OF THIS DRAWING IS ON FILE AT THE OFFICE OF HALFF ASSOCIATES, INC., 1201 NORTH BOWSER, RICHARDSON, TEXAS 75081, TPE FIRM #F-312

NO.	REVISION	BY	DATE
<b>TOWN OF ADDISON</b> DALLAS COUNTY, TEXAS			
<b>VITRUVIAN PARK BRIDGES</b> PONTE AVENUE			
<b>ENLARGED</b> <b>PAVING LAYOUT</b>			
<b>HALFF</b> 1201 NORTH BOWSER ROAD, RICHARDSON, TEXAS 75081-2278 TEL (214) 348-6200 FAX (214) 739-0086			
PROJECT	DESIGN	DRAWN	DATE
27379	JDB	AHH	APRIL 2010
FILE	SHEET		
-	L1-10		