

| | | | LIGHT FIXTURE SCHEDULE | | · | | |
|------|--|----------|--|---|--|--|--|
| MARK | MANUFACTURER/ MODEL | VOLTAGE. | LAMP | DESCRIPTION | FUNCTION | | |
| | SHERIDAN (2)SH82-25M-3-H2-CA10-B- SP25-14-RTC-20-SLR ABS LIGHTING 3-5700-HFM-150MH-240-EL- YMS-CD3-CC-SLV | 240 | 2-250W CMH ED28 3-150W CMH ED17 | TAPERED STEEL POLE WITH 12" WELDED BASE PLATE, | | | |
| , | SHERIDAN (1)SH82-150M-3-H2-CA10-B- SP15-14-RTC-20-SLR | | 1-175W MH ED28 | FIXTURE WITH CAST ALUMINUM BALLAST CHAMBER, SPUN ALUMINUM DECORATIVE SKIRT, IES TYPE II, FULL CUT OFF, SILVER FINISH, STAINLESS STEEL HARDWARE AND ANCHOR BOLTS PER STRUCTURAL DETAIL. | 15' POLE WITH ONE STREET LIGHT | | |
| | BEGA 9801MH BEGA 0908HR 9'-8'' HINGED POLE | 240 | 1-50W ED17 MH | SINGLE PEDESTRIAN LEVEL POLE MOUNTED FIXTURE ON 5' TO 3" DIAMETER TAPERED AND HINGED POLE. THE SINGLE FIXTURE ON SPREADER ARM AND POLE EXTENSION HAS FLAT GLASS ANCHOR BOLTS PER STRUCTURAL DETAIL AND SILVER FINISH. | | | |
| | BEGA CUS1909-58-311 | 240 | 1-CMH39MR1625 | METAL HALIDE FLOOD WITH MACHINED ALUMIN CONSTRUCTION, KNUCLE MOUNT, SEALED OPTICAL COMPARTMENT, CLEAR TEMPERED GLASS LENS, TAMPERPROOF DESIGNSILVER FINISH, AND MOUNTED ON SURFACE BALLAST HOUSING OF EXTRUDED ALUMINUM, CAST END CAPS, MULTI-TAP ELECTRINIC BALLAST, TAMPER RESISTANT, STAINLESS STEEL MOUNTING SCREWS, SILVER FINISH. | PONTE CABLES SURFACE MOUNT 35 W METAL HALIDE | | |
| | BEGA CUS1909-58-312 | 240 | 1-ES 16 MH | METAL HALIDE FLOOD WITH MACHINED ALUMIN CONSTRUCTION, KNUCLE MOUNT, SEALED OPTICAL COMPARTMENT, CLEAR TEMPERED GLASS LENS, TAMPERPROOF DESIGNSILVER FINISH, AND MOUNTED ON SURFACE BALLAST HOUSING OF EXTRUDED ALUMINUM, CAST END CAPS, MULTI-TAP ELECTRINIC BALLAST, TAMPER RESISTANT, STAINLESS STEEL MOUNTING SCREWS, SILVER FINISH. | PONTE CABLES SURFACE MOUNT 35 W METAL HALIDE | | |

| | 1 | | <u>LIGHT FIXTURE</u> | SCHEDULE | |
|-----|--|-------------------|-----------------------|--|--|
| ARK | MANUFACTURER/ MODEL | VOLTAGE | LAMP | DESCRIPTION | FUNCTION |
| | BEGA CUS-1909-58-312 | 240 | 1-ES 16 MH | METAL HALIDE FLOOD WITH MACHINED ALUMIN CONSTRUCTION, KNUCLE MOUNT, SEALED OPTICAL COMPARTMENT, CLEAR TEMPERED GLASS LENS, TAMPERPROOF DESIGNSILVER FINISH, AND MOUNTED ON SURFACE BALLAST HOUSING OF EXTRUDED ALUMINUM, CAST END CAPS, MULTI-TAP ELECTRINIC BALLAST, TAMPER RESISTANT, STAINLESS STEEL MOUNTING SCREWS, SILVER FINISH. | |
| | BEGA CUS-1909-58-312 | 240 | 1-ES 16 MH | METAL HALIDE FLOOD WITH MACHINED ALUMIN CONSTRUCTION, KNUCLE MOUNT, SEALED OPTICAL COMPARTMENT, CLEAR TEMPERED GLASS LENS, TAMPERPROOF DESIGNSILVER FINISH, AND MOUNTED ON SURFACE BALLAST HOUSING OF EXTRUDED ALUMINUM, CAST END CAPS, MULTI-TAP ELECTRINIC BALLAST, TAMPER RESISTANT, STAINLESS STEEL MOUNTING SCREWS AND SILVER FINISH. | |
| D5 | BEGA CUS-1909-59-310/312 | 240 | 1-ES 16 MH | METAL HALIDE FLOOD WITH MACHINED ALUMIN CONSTRUCTION, KNUCLE MOUNT, SEALED OPTICAL COMPARTMENT, CLEAR TEMPERED GLASS LENS, TAMPER PROOF DESIGN, SILVER FINISH, AND MOUNTED ON SURFACE BALLAST HOUSING OF EXTRUDED ALUMINUM, CAST END CAPS AND WITH 24 INCH 2 1/4 DIA MACHINED ALUMINUM TUBE, MULTI-TAP ELECTRINIC BALLAST. | |
| | LIGHTWIELD COOL WHITE LUMENPOWER PLUS V2.0 VERTICAL LINEAR FIXTURE | 120 PRI 24V AC | LED | LINEAR BRACKET MOUNTED LED FIXTURE EIGHT FEET LONG WITH EXTRUDED ALUMINUM HOUSING, STAINLESS STEEL HARDWARE, 40 DEGREE BEAM ANGLE, 6500K COOL WHITE LED LAMPS, COMPLETE WITH 24 VOLT POWER SUPPLY IN WEATHER PROFF ENCLOSURE. | PONTE BOTTOM PART OF ARCH SIDE RECESS |
| F | BEGA 6538MH | 120 | 1-50W ED-17 MH | BRACKET MOUNTED METAL HALIDE WITH CAST ALUMINUM HOUSING, UP TO 12 DEGREE TILT, TEMPERED CLEAR GLASS, STAINLESS STEEL SCREWS, SILICONE RUBBER GASKET, ELECTRONIC BALLAST AND SILVER FINISH. | PONTE UNDER BRIDGE |
| G | BEGA 2287P | | 1-13W CF TWIN TUBE | WALL MOUNT FLUORESCENT CONSTRUCTED OF DIE CAST AND EXTRUDED ALUMINUM WITH INTEGRAL WIRING COMPARTMENT FOR THROUGH WIRING, DIE CAST ALUMINUM FACE PLATE, CLEAR TEMPERED GLASS WITH TRANSLUCEN WHITE CERAMIC COATING, STAINLESS STEEL CAPTIVE SCREWS AND SILVER FINISH | |

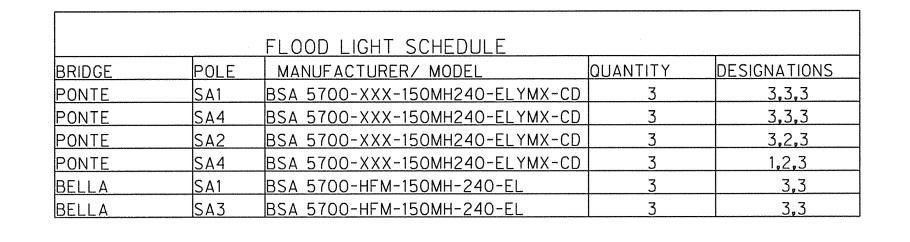

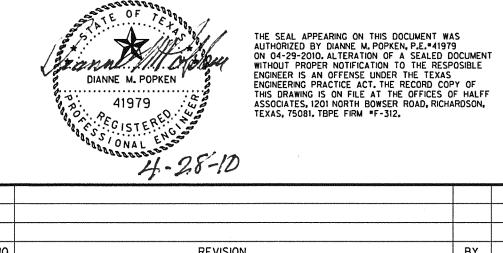

TOWN OF ADDISON DALLAS COUNTY, TEXAS

BY DATE

VITRUVIAN PARK BRIDGES

LIGHT FIXTURE SCHEDULE

| ************************************** | | | |
|--|---|--|--|
| AL | * | 1201 NORTH BOWSER ROAD, RICHARDSON TEL (214) 346-6200 | , TEXAS 75081-2275 FAX (214) 739-0095 |

| STREET, STREET | PROJECT | DESIGN | DRAWN | DATE | FILE | SHEET |
|--|---------|--------|-------|---------------|------|-------|
| ACCESSION OF THE PERSON OF THE | 27379 | | АНН | APRIL 2010 | | E0-01 |