

0 10 20 1" = 10'-0"

GENERAL NOTES

A. THE LIGHTING DESIGN FOR THE NEW SOUTH PEDESTRIAN BRIDGE WILL REQUIRE SOME CHANGES TO THE PARK LIGHTING & ELECTRICAL DESIGN REPRESENTED ON SHEET C803 OF THE PARK AND STREETSCAPE IMPROVEMENTS FOR THE VITRUVIAN PARK PUBLIC INFRASTRUCTURE * PHASE 1C. THE NECESSARY CHANGES IN THE PHASE 1C DESIGN WILL BE PERFORMED BY THE CONTRACTOR FOR THE PHSE 1C CONSTRUCTION. THE CHANGES ARE REPRESENTED ON THIS DESIGN PLAN SO THE CONTRACTOR WILL HAVE EASY ACCESS TO THE RELEVANT DATA WHILE BIDDING AND DURING CONSTRUCTION COORDINATION.

B. PROVIDE THE POLE MOUNTED FIXTURES LOCATED ON THE

BRIDGE. COORDINATE THE INSTALLATION OF THE FIXTURES WITH THE BRIDGE MANUFACTURER.

C. PROVIDE ALL CONDUIT AND CONDUCTORS ON THE BRIDGE FOR THE FIXTURES MOUNTED ON THE BRIDGE.

D. POWER TO THE SOUTH PEDESTRIAN BRIDGE IS PROVIDED UNDER THE PHASE IC CONTRACT AND IS NOT A PART OF THIS CONTRACT.

E. COORDINATE THE CONNECTION OF THE BRIDGE CIRCUITS TO THE PHASE 1C CIRCUITS WITH THE PHASE 1C CONTRACTOR. F. REFERENCE THE LEGEND NOTES FOR THE SPECIFIC LIMITS OF


CONSTRUCTION UNDER THIS CONTRACT.

LEGEND NOTES


1. FOUR FIXTURES TYPE SE PROVIDING SUSPENDED STRAND LIGHTING AND ASSOCIATED TRANSFORMERS SE-T WILL BE DELETED FROM THE PHASE 1C CONTRACT.

2. PROVIDE THREE BRIDGE MOUNTED FIXTURES TYPE "C".
3. ALL CONDUIT UNDER BRIDGE SHALL BE RIGID STEEL
GALVANIZED. JUNCTION BOXES SHALL BE MALLEABLE IRON WITH
HUBS FOR THREADED RIGID STEEL CONDUIT WITH
WEATHERPROOF CAST COVER AND NEOPRENE GASKET.

4. PROVIDE LB CONDULETOF CAST MALLEABLE IRON WITH THREADED HUBS FOR USE WITH RIGID STEEL CONDUITS AND WITH CAST COVERS AND SS SCREWS.

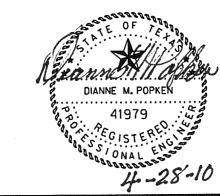

THE SEAL APPEARING ON THIS DOCUMENT WAS AUTHORIZED BY DIANNE M. POPKEN, P.E.*41979 ON 04-29-2010. ALTERATION OF A SEALED DOCUMENT WITHOUT PROPER NOTIFICATION TO THE RESPOSIBLE ENGINEER IS AN OFFENSE UNDER THE TEXAS ENGINEERING PRACTICE ACT. THE RECORD COPY OF THIS DRAWING IS ON FILE AT THE OFFICES OF HALFF ASSOCIATES, 1201 NORTH BOWSER ROAD, RICHARDSON, TEXAS, 75081. TBPE FIRM *F-312.

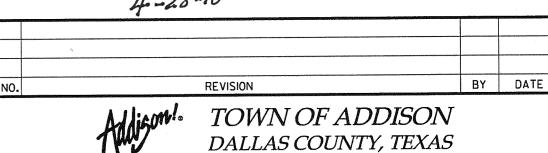

VITRUVIAN PARK BRIDGES SOUTH PEDESTRIAN BRIDGE

ELECTRICAL PLAN

1201 NORTH BOWSER ROAD, RICHARDSON, TEXAS 75081-2275 TEL (214) 346-6200 FAX (214) 739-0095					
PROJECT	DESIGN	DRAWN	DATE	FILE	SHEET
27379		АНН	APRIL 2010	our control of the co	E3-01