
Fabrication Notes:


All Structural Steel Shall Conform To The Requirements
Of ASTM A36, Unless Noted Otherwise.

All Steel Shall Be Painted, Except Hanger Rods and Clevis.
Hanger Rods And Clevis Shall Be Calvanized in Accordance with
Item 445, 'Galvanizing.'

Field Spilces Shall Be Made By Full Penetration Groove
Welds in Accordance With Item 441, 'Steel Structures'.
Bolted Field Spilces Are Not Permitted.
See S1-24 For Field Spilce Details.
Arch Curve To Be Fabricated Fiot Based On Working Points
Arch Sections Between WP1 And WP2, And Between
WP34 And WP 35 Shall Be Linear.

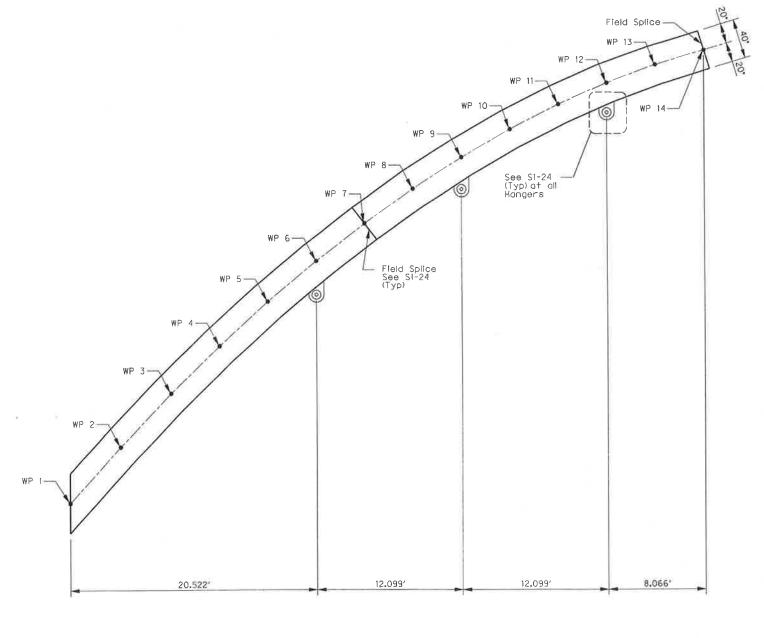


ELEVATION SCALE, 1/4" = 1/-0"

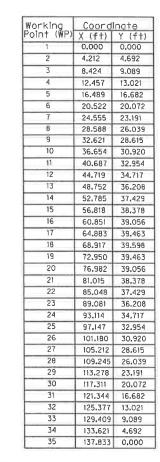

Note: Geometry Shown is That Required For Fabrication And Does Not Represent Changes in Shape Due To Looding



THE SEAL APPEARMS ON THIS DOCUMENT WAS AUTHORIZED BY ERG S. CHRISTMASEN, P.E. 1954/2 ON 04-02-5000. AUTHORIZED BY BED S. CHRISTMASEN, P.E. 1954/2 ON 04-02-5000. AUTHORIZED BY S. CHRISTMASEN CHRISTMASEN CHRISTMASEN CHRISTMASEN CHRISTMASEN CARRIED FRANCE CARRIED FRANCE CARRIED BY S. CHRISTMASEN CARRIED BY S. CH

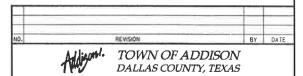

VITRUVIAN PARK BRIDGES PONTE AVENUE

ARCH RIB PROFILE

| H/      |        | 1201 NORTH BOWSER ROAD, RICHARDSON, TEXAS 75081-2275<br>TEL (214) 348-8200 FAX (214) 739-0098 |      |      |       |
|---------|--------|---|------|------|-------|
| PROJECT | DESIGN | DRAWN   | DATE | FILE | SHEET |
|         |        |   |      |      |       |

T 2 OF 6 27379

27379 ESC AHH APRIL 2010 - S1-20