

USER: ah2441

OFFICE: RCH


PROJECT # 27379

FILE: 27379-SC-PONTEB-AE03.dgn

TIME: 9:10:13 AM

DATE: 4/29/2010

See Sheet S1-20 For Working Point Coordinates

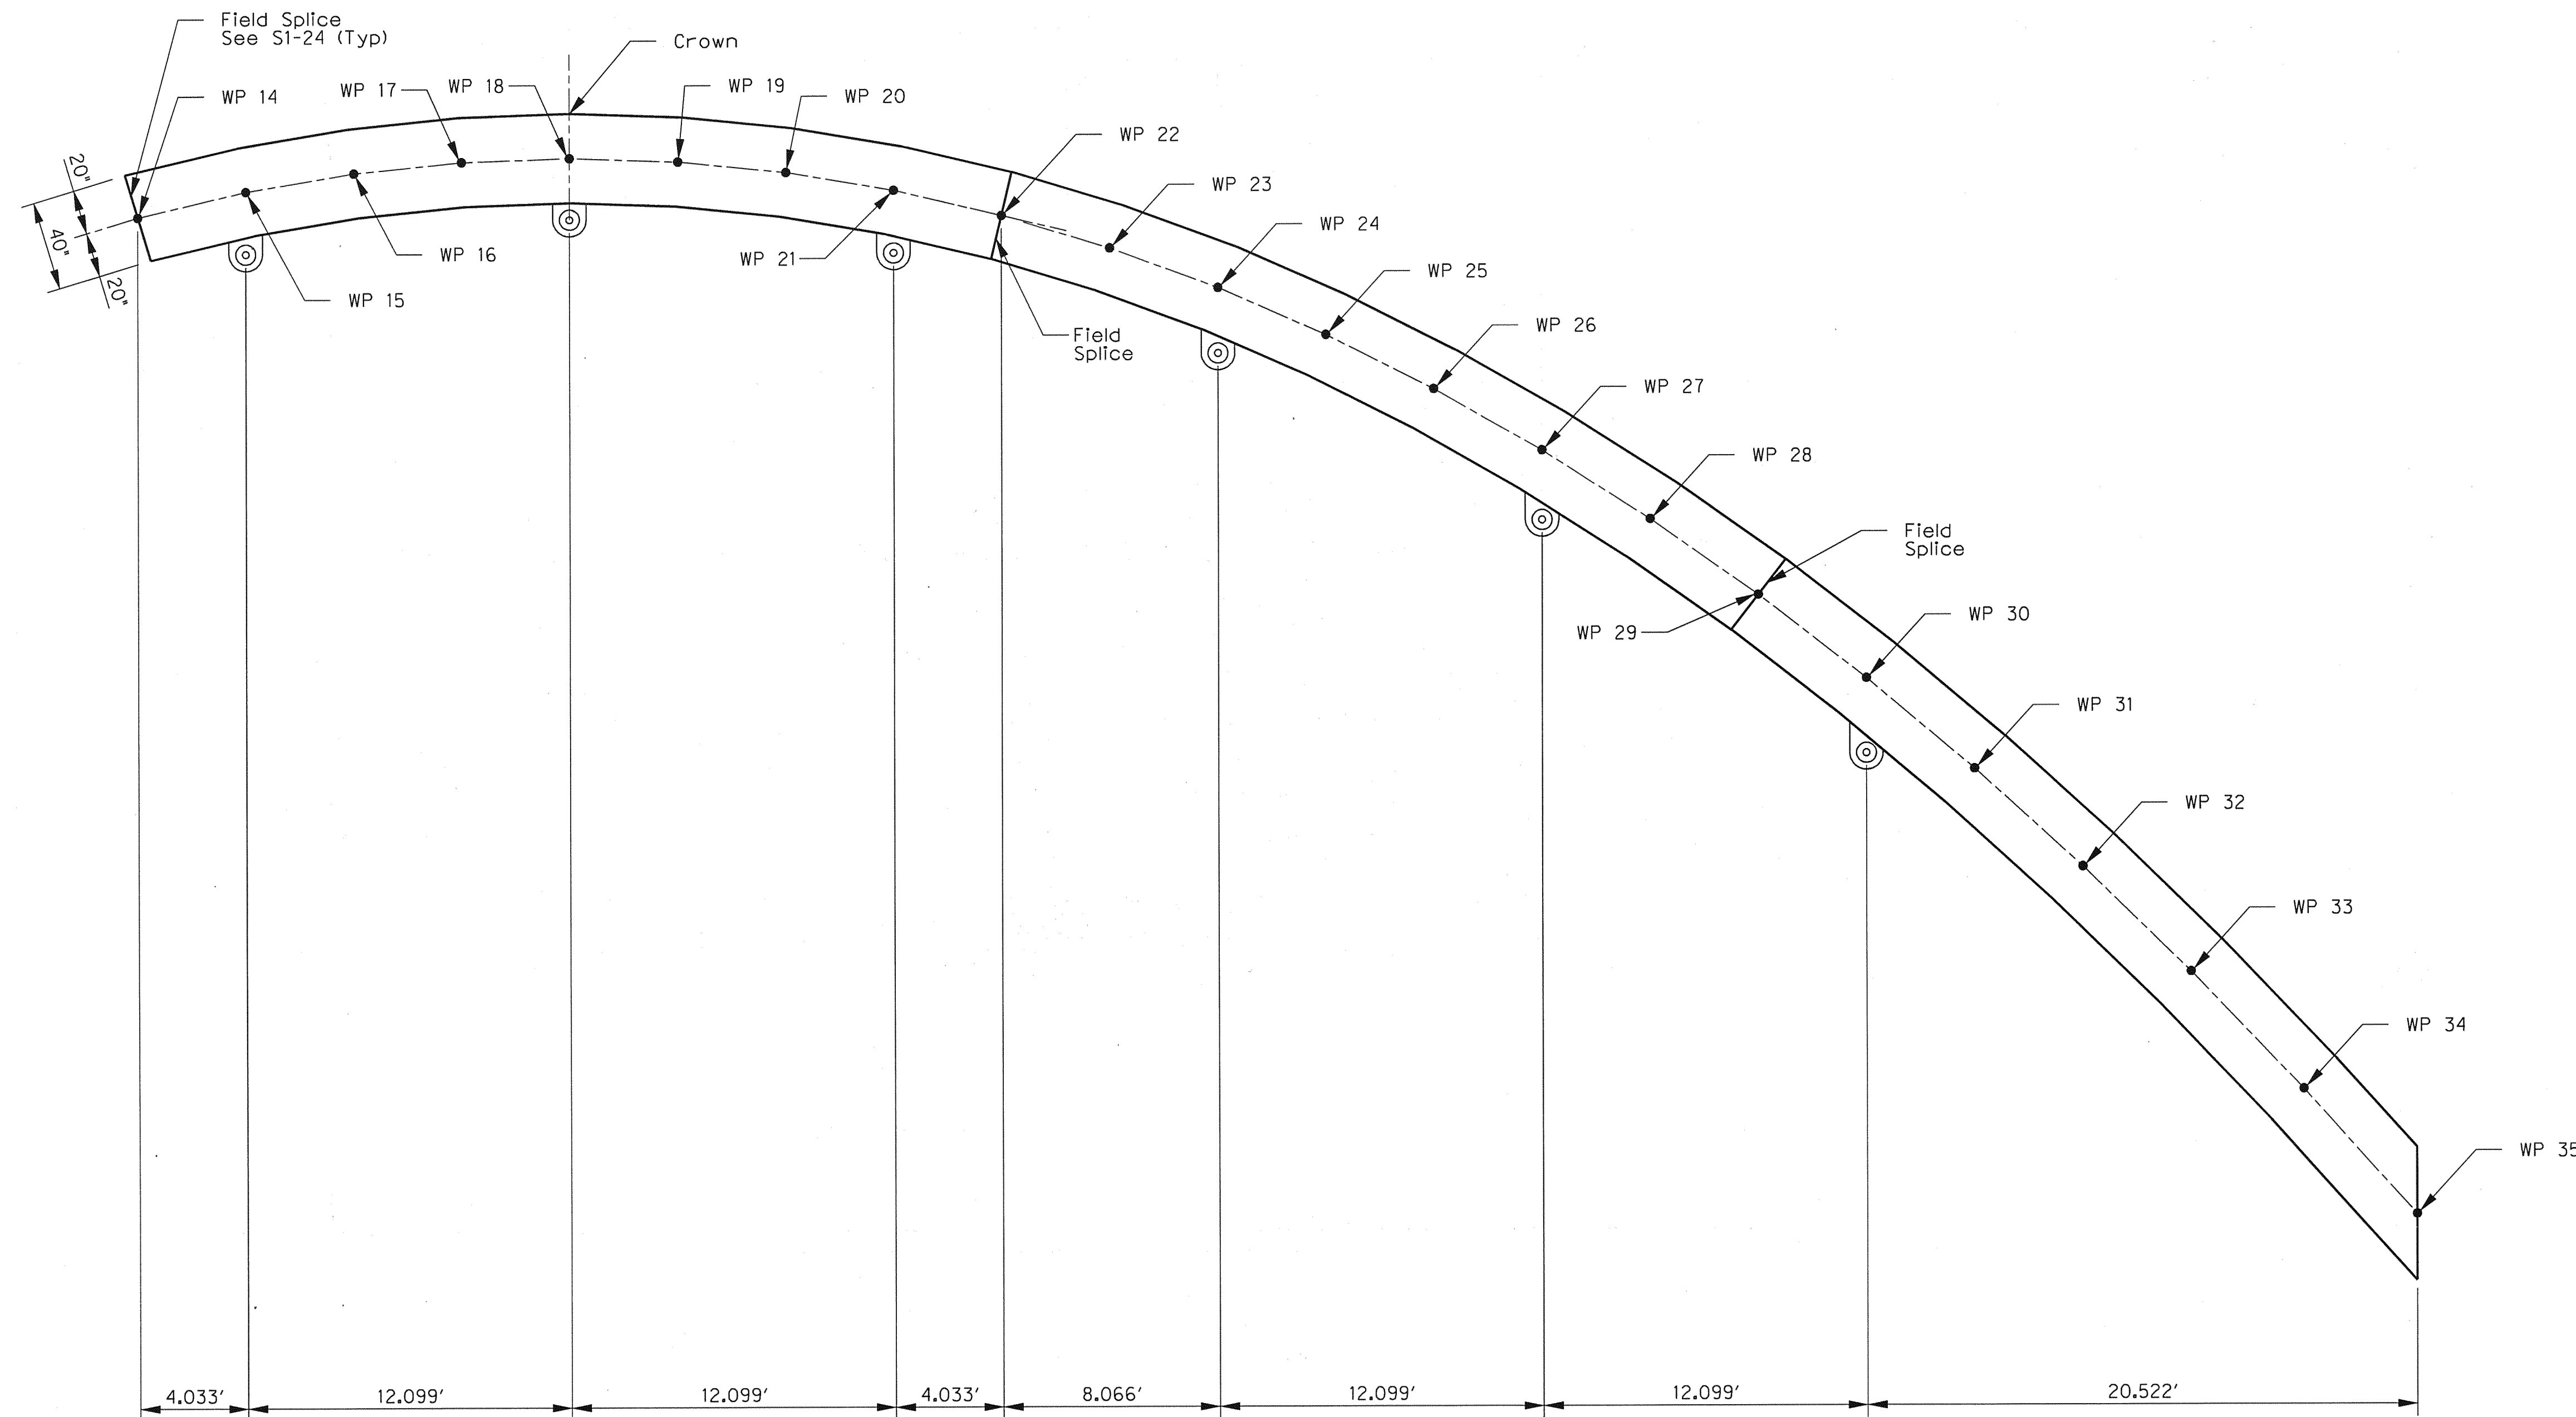

ELEVATION
SCALE: 1/4" = 1'-0"



04-29-10
 THE SEAL APPEARING ON THIS DOCUMENT WAS AUTHORIZED BY ERIC S. CHRISTIANSEN, P.E. #85412 ON 04-29-2010. ALTERATION OF A SEALED DOCUMENT WITHOUT PROPER NOTIFICATION TO THE RESPONSIBLE ENGINEER IS AN OFFENSE UNDER THE TEXAS ENGINEERING PRACTICE ACT. THE RECORD COPY OF THIS DRAWING IS ON FILE AT THE OFFICES OF HALFF ASSOCIATES, 1201 NORTH BOWSER ROAD, RICHARDSON, TEXAS, 75081. TPPE FIRM #F-312.

NO.	REVISION	BY	DATE		
<p><i>Addison</i> TOWN OF ADDISON DALLAS COUNTY, TEXAS</p>					
<p>VITRUVIAN PARK BRIDGES PONTE AVENUE</p>					
<p>ARCH RIB PROFILE</p>					
<p>HALFF 1201 NORTH BOWSER ROAD, RICHARDSON, TEXAS 75081-2275 TEL (214) 348-8200 FAX (214) 738-0095</p>					
PROJECT	DESIGN	DRAWN	DATE	FILE	SHEET
27379	ESC	AHH	APRIL 2010	-	S1-21