
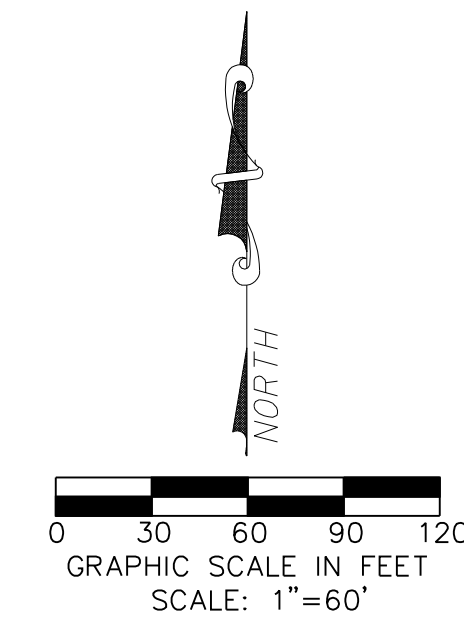


CP #63 IRF 3/8" N 9935.76 E 11998.95 ELEV 583.02	CP #80 IRF 1/2" N 9828.79 E 12241.73 ELEV 582.65	CP #81 IRF 1/2" HZ N 9915.07 E 12375.13 ELEV 584.42
CP #82 IRF 1/2" N 9391.52 E 12074.82 ELEV 573.99	CP #83 CPPK J N 8424.30 E 12065.87 ELEV 573.53	

BM #1 REF. ELEVATION = 559.47
 SQUARE CUT IN TOP OF CURB, SOUTH MEDIAN END NOSE, MARSH LANE
 1127' NORTH OF VITRUVIAN WAY
BM #2 REF. ELEVATION = 547.84
 SQUARE CUT IN TOP OF CURB, NORTH MEDIAN END NOSE, AT INTERSECTION OF
 VITRUVIAN WAY AND MARSH LANE.

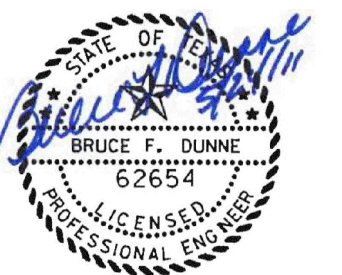

NO.	REVISION	BY	DATE
TOWN OF ADDISON DALLAS COUNTY, TEXAS			
PAVING, DRAINAGE & UTILITY IMPROVEMENTS VITRUVIAN WAY EXTENSION			
OVERALL PLAN & PROJECT CONTROL			
icon Consulting Engineers, Inc. Civil Engineers - Designers - Planners		250 W. Southlake Blvd., Suite 117 Southlake, TX 76092 (817) 552-6210	
PROJECT	DESIGN	DRAWN	DATE
5029-01	ICE	ICE	OCT 01 2010
			FILE
			PW# 2010-02
			SHEET
			1

PAVING, DRAINAGE, & UTILITY IMPROVEMENTS - VITRUVIAN WAY EXTENSION