

LEGEND

Table with columns for EXISTING, PROPOSED, and FUTURE symbols and descriptions for various construction elements like PROPERTY LINE, BUILDING, FINISH FLOOR ELEVATION, etc.


ABBREVIATIONS

Table of abbreviations for construction materials and methods, such as APPROXIMATELY, ASPHALT, BACK OF CURB, etc.

GENERAL CONSTRUCTION NOTES

- 1. STANDARDS AND SPECIFICATIONS: ALL MATERIALS, CONSTRUCTION METHODS, WORKMANSHIP, EQUIPMENT, SERVICES AND TESTING FOR ALL PUBLIC IMPROVEMENTS SHALL BE IN ACCORDANCE WITH THE GOVERNING AUTHORITIES... 2. EXISTING UTILITIES: THE CONTRACTOR SHALL BE RESPONSIBLE FOR LOCATING AND VERIFYING ALL EXISTING UTILITIES... 3. SUBSURFACE INVESTIGATION: TO DETERMINE THE NATURE OF THE SOILS, INCLUDING THE AMOUNT OF ROCK, IF ANY...

- 37. PROTECTION AND DISPOSAL OF EXCESS AND UNSUITABLE MATERIALS: ALL MATERIALS TO BE REMOVED FROM THE SITE INCLUDING EXCESS MATERIAL AND UNSUITABLE MATERIALS SUCH AS LARGE ROCKS, REFUSE, AND OTHER DEBRIS SHALL BECOME THE PROPERTY OF THE CONTRACTOR... 38. SEEDING: THE CONTRACTOR SHALL PROVIDE SEEDING, WATERING, FERTILIZING AND REQUIRED MAINTENANCE FOR THE GRASSING OF ALL LANDSCAPE PLANS FOR THE PROJECT... 39. RECORD DRAWINGS: THE CONTRACTOR SHALL MAINTAIN AN ACCURATE RECORD OF ALL MATERIALS AND SYSTEMS COVERED BY THE PROJECT CONTRACT DOCUMENTS...

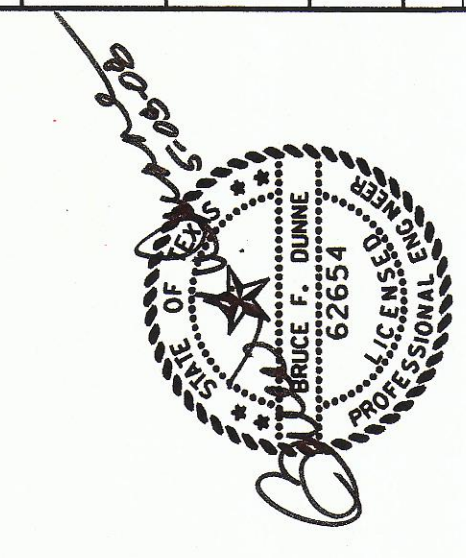

TOWN OF ADDISON
DALLAS COUNTY, TEXAS
GENERAL CONSTRUCTION NOTES,
LEGEND & ABBREVIATIONS
PROJECT DESIGN DRAWN DATE FILE SHEET
5019-01 JAN SAM MAY 8, 2008 PW # 2007-001 2

STORM DRAIN RELOCATION
BROOKHAVEN CLUB DRIVE
Consulting Engineers, Inc.
Civil Engineers - Designers - Planners
280 W. Southlake Blvd., Suite 117
Southlake, TX 76092 (817) 552-8510