


WARNING!!!
EXISTING GAS, INC.,
& WATER LINE

WARNING
CONTRACTOR IS TO CONTACT TEXAS ONE-CALL SYSTEM (1-800-245-4545) OR OTHER UTILITY LOCATING SERVICES AT LEAST 48 HOURS PRIOR TO ANY EXCAVATION. TEXAS ONE-CALL ENGINEERS, INC. IS NOT RESPONSIBLE FOR KNOWING ALL EXISTING UTILITIES IN THE PROJECT AREA NOR FOR DEPENDING ON THE EXACT LOCATIONS OF UTILITIES ON THESE DRAWINGS.

BM #1 REF. ELEVATION = 559.47
SQUARE CUT IN TOP OF CURB, SOUTH MEDIAN END NOSE, MARSH LAKE
1127 NORTH OF BROOKHAVEN CLUB DRIVE

BM #2 REF. ELEVATION = 547.84
SQUARE CUT IN TOP OF CURB, SOUTH MEDIAN END NOSE, AT INTERSECTION OF BROOKHAVEN CLUB DRIVE AND MARSH LAKE

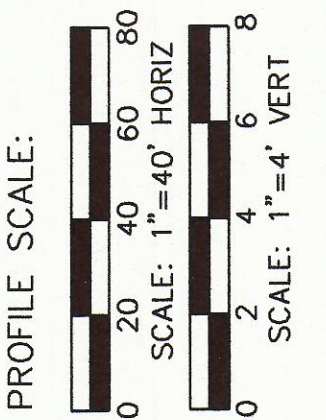

PROFILE SCALE:
0 20 40 60 80
SCALE: 1"=40' HORIZ
0 2 4 6 8
SCALE: 1"=4' VERT

NO. _____ REVISION _____ BY _____ DATE _____

TOWN OF ADDISON
DALLAS COUNTY, TEXAS

STORM DRAIN RELOCATION
BROOKHAVEN CLUB DRIVE

STORM DRAIN PLAN & PROFILE-LINE B1
STA 0+00.00 - 6+50.69

icon Consulting Engineers, Inc.
250 W. Southlake Blvd., Suite 117
Southlake, TX 75082 (817) 562-6210
Civil Engineers - Designers - Planners

PROJECT 5019-01 DESIGN DRAWN MAY 8, 2008 FILE PW # 2007-001 SHEET 4

