
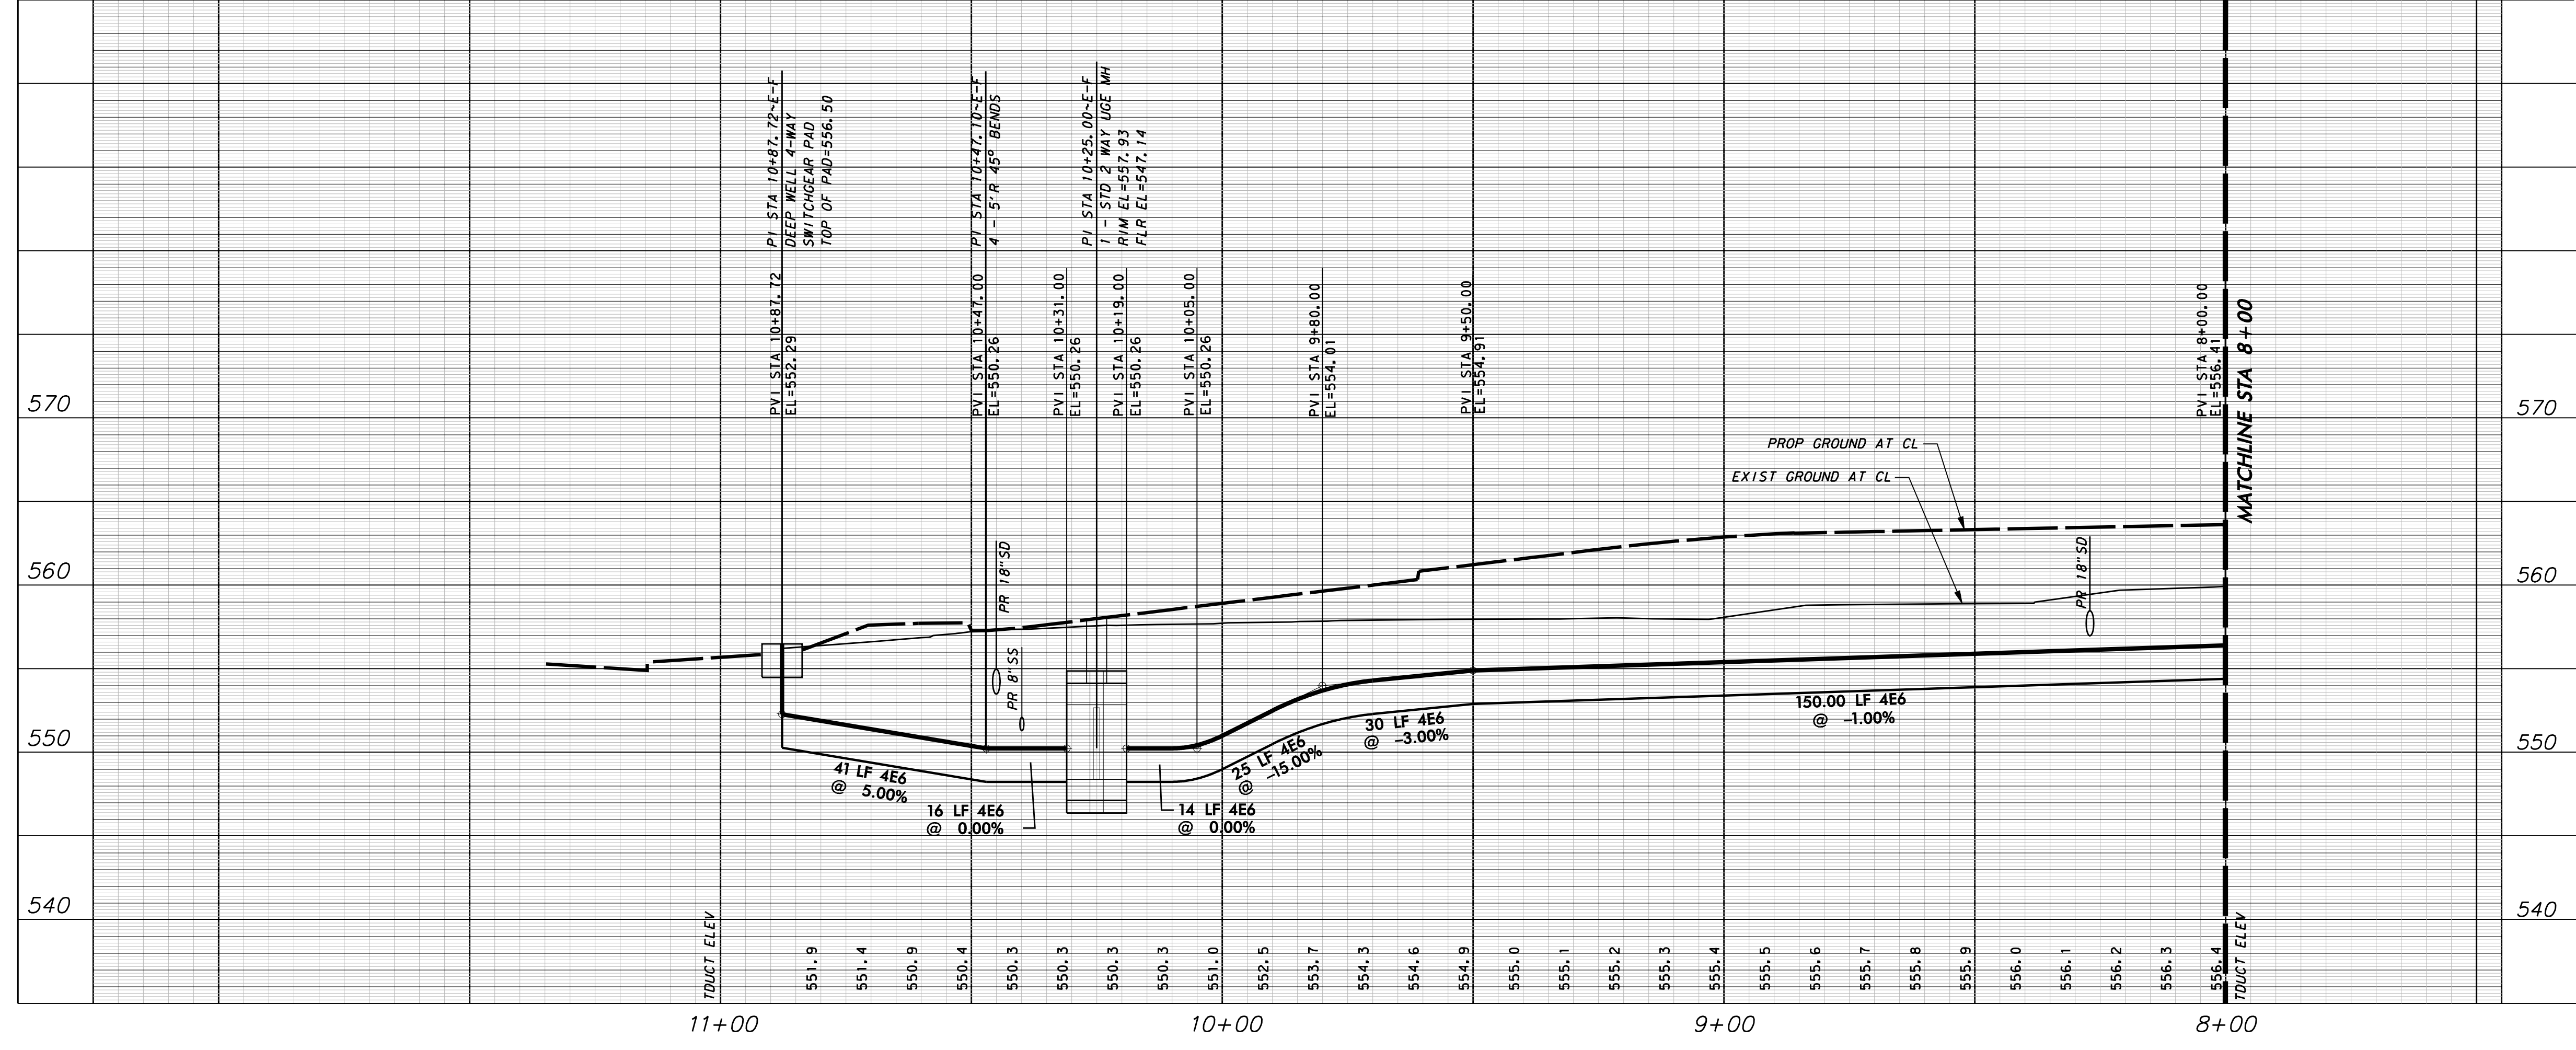


**NOTE:**  
 1. SEE OVERALL DUCT BANK PLAN FOR GENERAL NOTES.

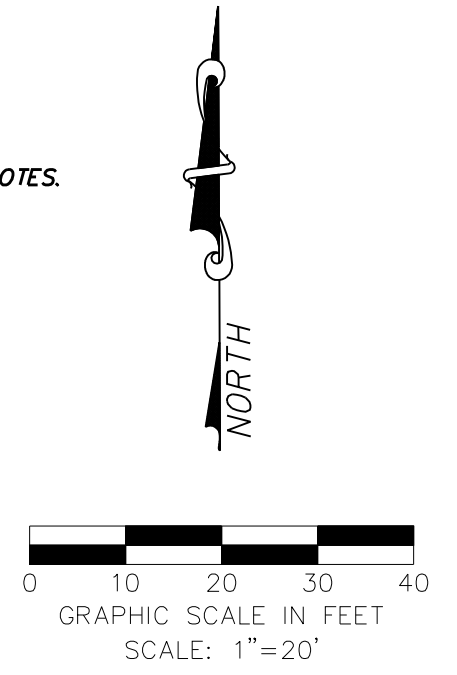

VITRUVIAN PARK BLOCK 200 PUBLIC INFRASTRUCTURE - PROJECT NO. 5029-04