


Landscape Plan - Westgate Lane **B**

Scale: 1"=20'

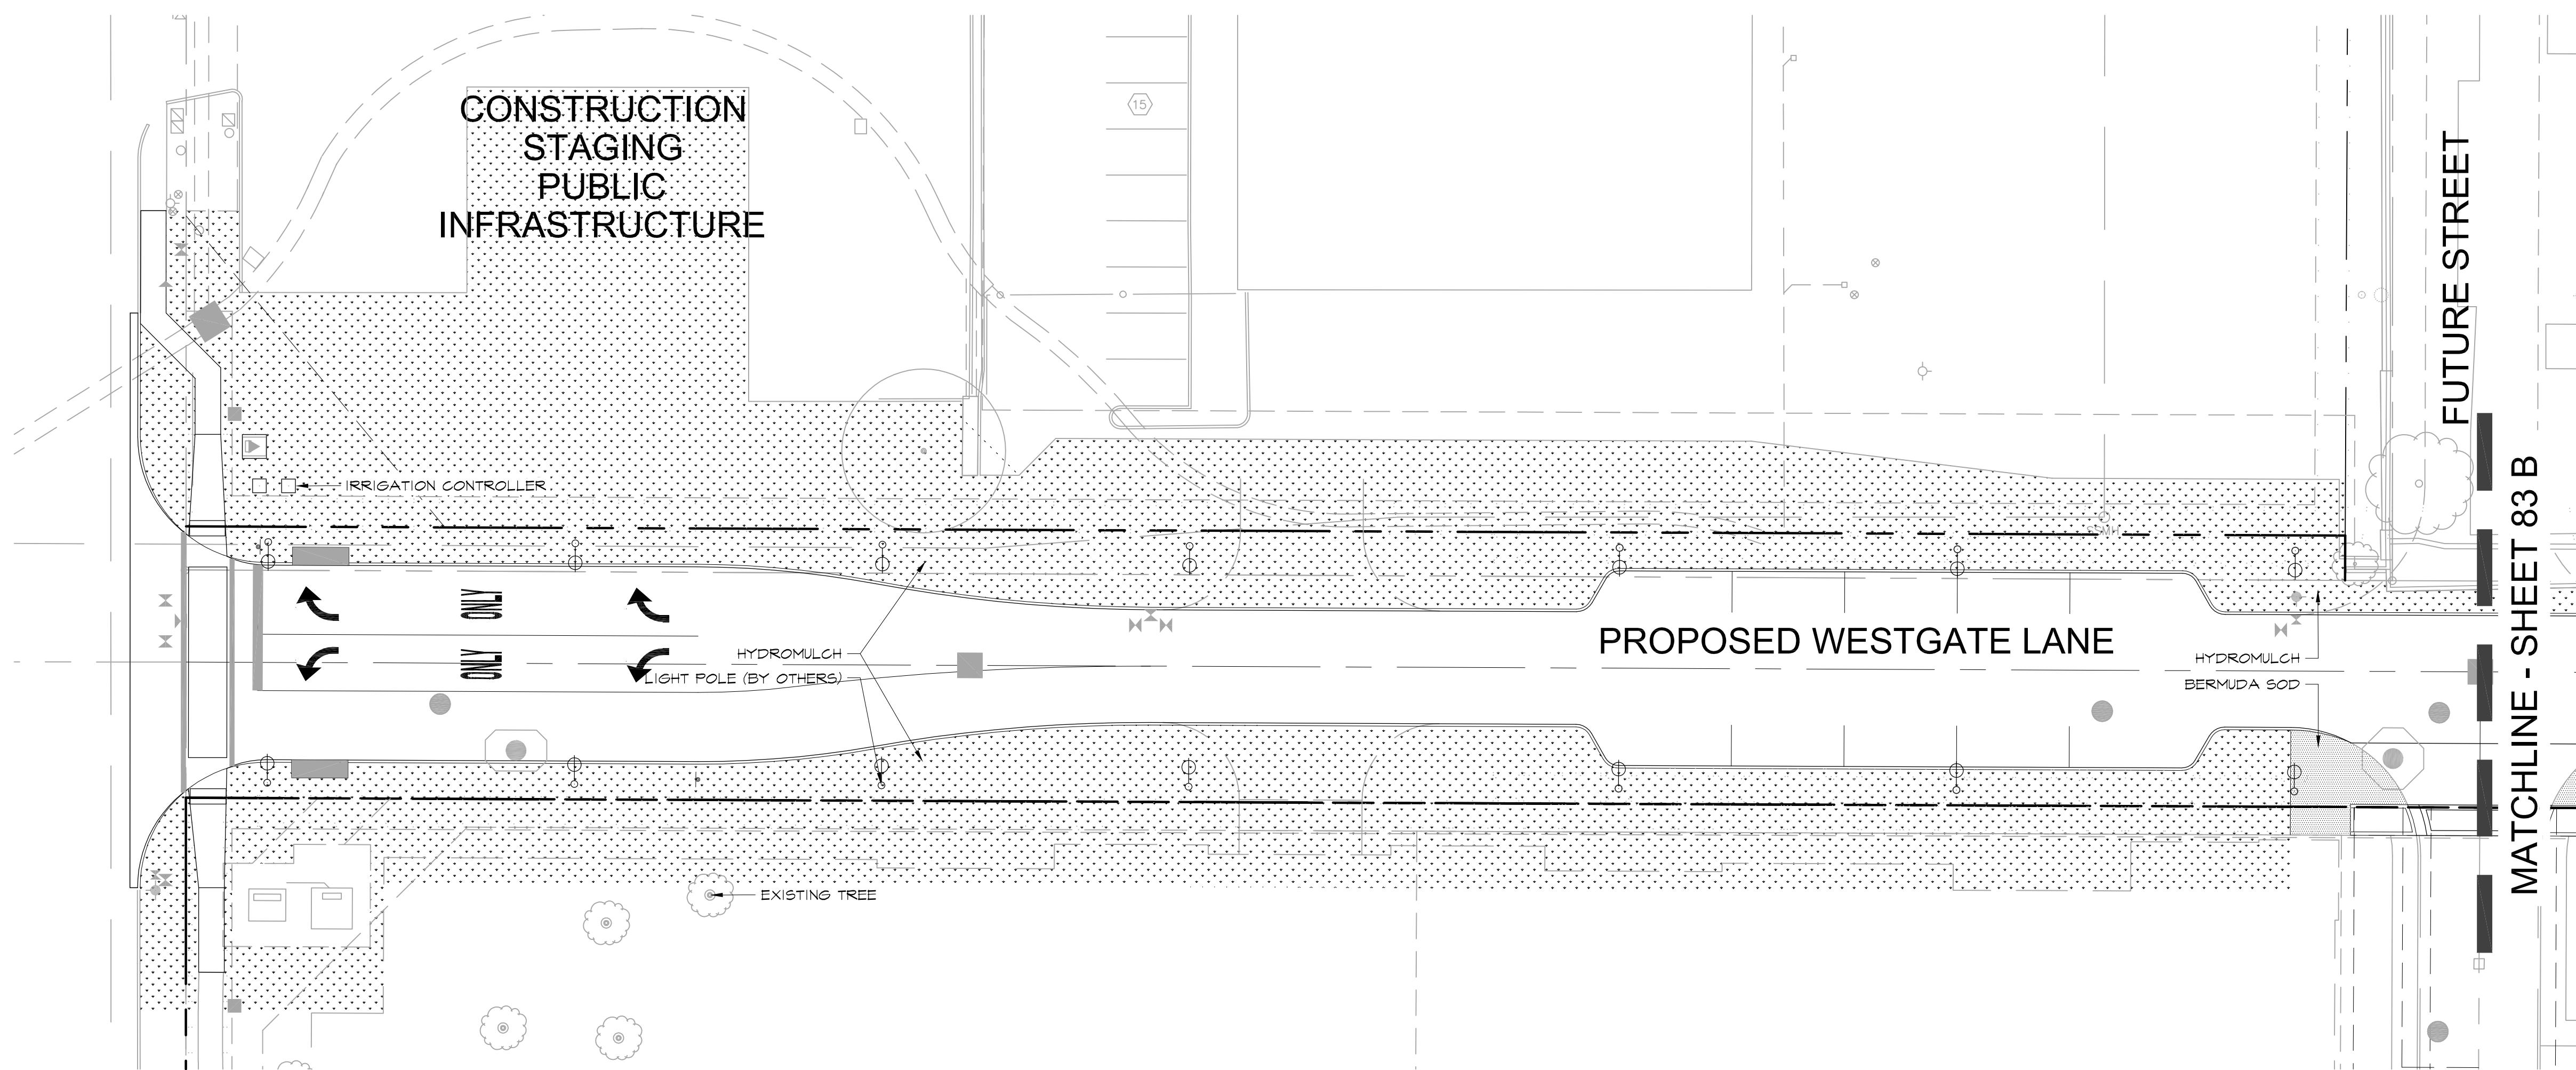


Landscape Plan - Westgate Lane **A**

Scale: 1"=20'



08/01/2016

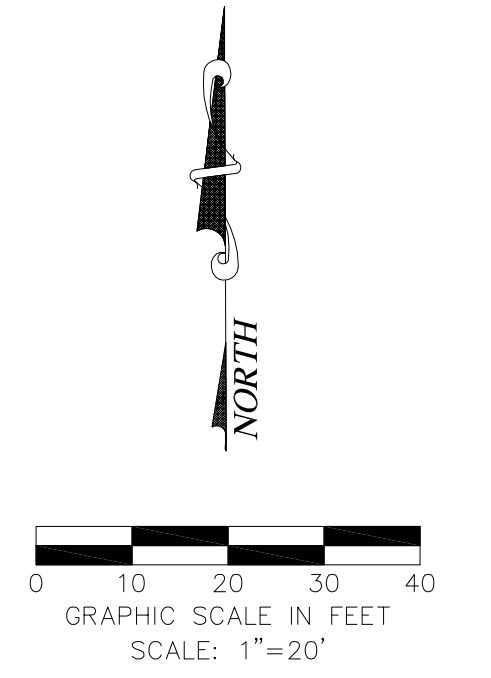

NO.	REVISION	BY	DATE

studioOutside
 824 Exposition Avenue, Ste. 5
 Dallas, Texas 75226
 o214.954.7160
 f214.954.7162

PAVING, DRAINAGE & UTILITY IMPROVEMENTS
 VITRUVIAN PARK PUBLIC INFRASTRUCTURE BLOCK 200
 TOWN OF ADDISON, TEXAS
 LANDSCAPE PLAN
 WESTGATE LANE

DESIGN	DRAWN	DATE	SCALE	NOTES	Sheet No.
JE	JE	AUG 01, 2016	AS NOTED		83

VITRUVIAN PARK BLOCK 200 PUBLIC INFRASTRUCTURE - PROJECT NO. 16071