


Irrigation Plan - Westgate Lane **B**
 Scale: 1"=20'

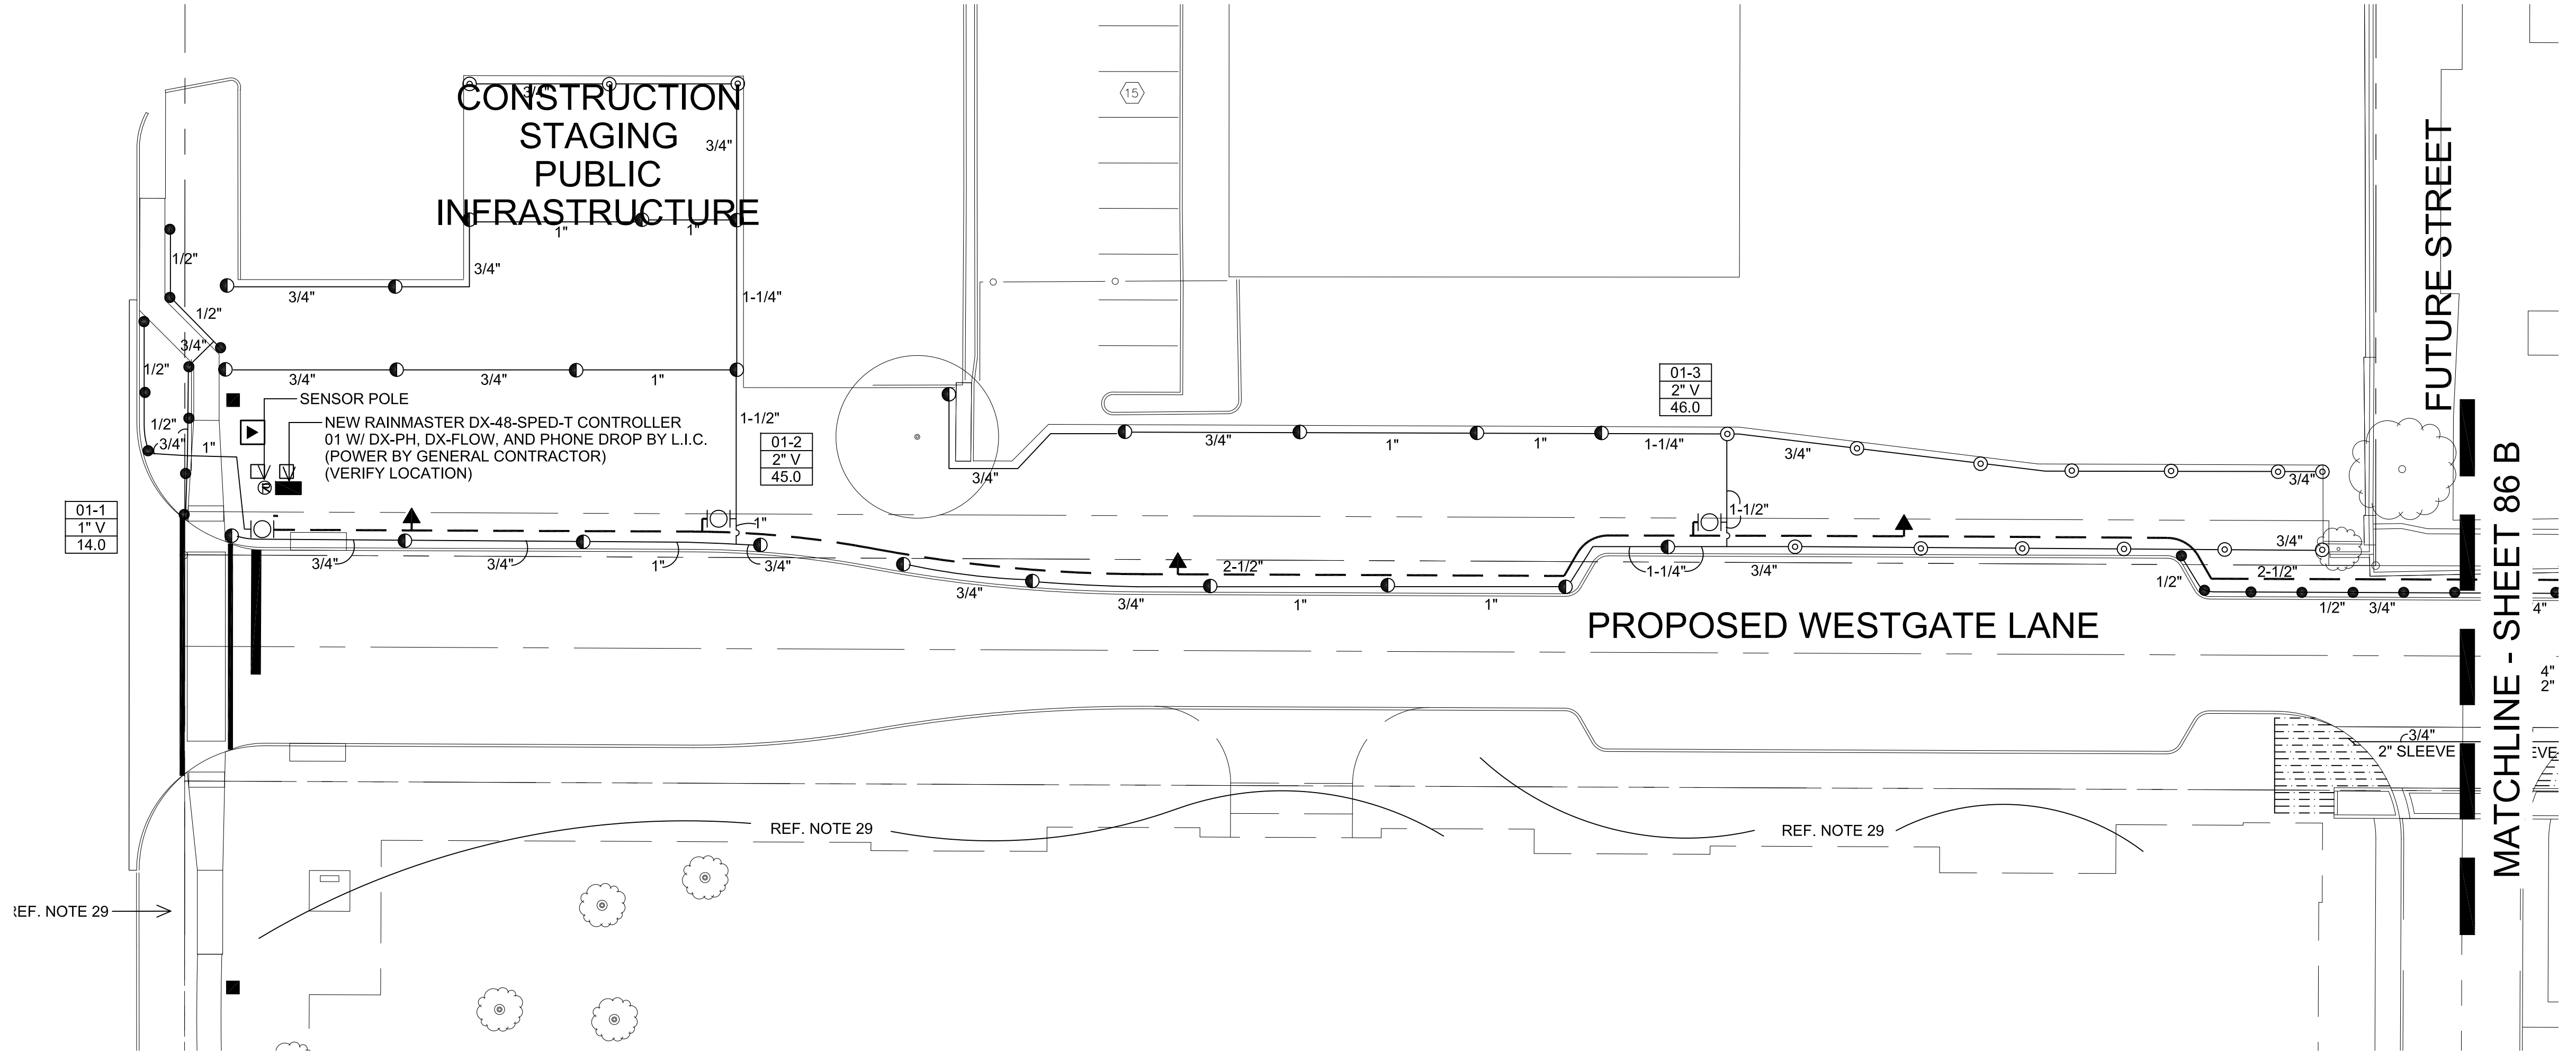

Irrigation Plan - Westgate Lane **A**
 Scale: 1"=20'

SETH HEIDMAN
 IRRIGATION DESIGN & CONSULTING, LLC
 10-13-2016

NO.	REVISION	BY	DATE		
studioOutside 824 Exposition Avenue, Ste. 5 Dallas, Texas 75226 o214.954.7160 f214.954.7162					
PAVING, DRAINAGE & UTILITY IMPROVEMENTS VITRUVIAN PARK PUBLIC INFRASTRUCTURE BLOCK 200 TOWN OF ADDISON, TEXAS IRRIGATION PLAN WESTGATE LANE					
DESIGN	DRAWN	DATE	SCALE	NOTES	Sheet No.
SAH	SAH	OCT 13, 2016	AS NOTED		86

VITRUVIAN PARK BLOCK 200 PUBLIC INFRASTRUCTURE - PROJECT NO. 16071