


Irrigation Plan - Vitruvian Way



Scale: 1"=20'

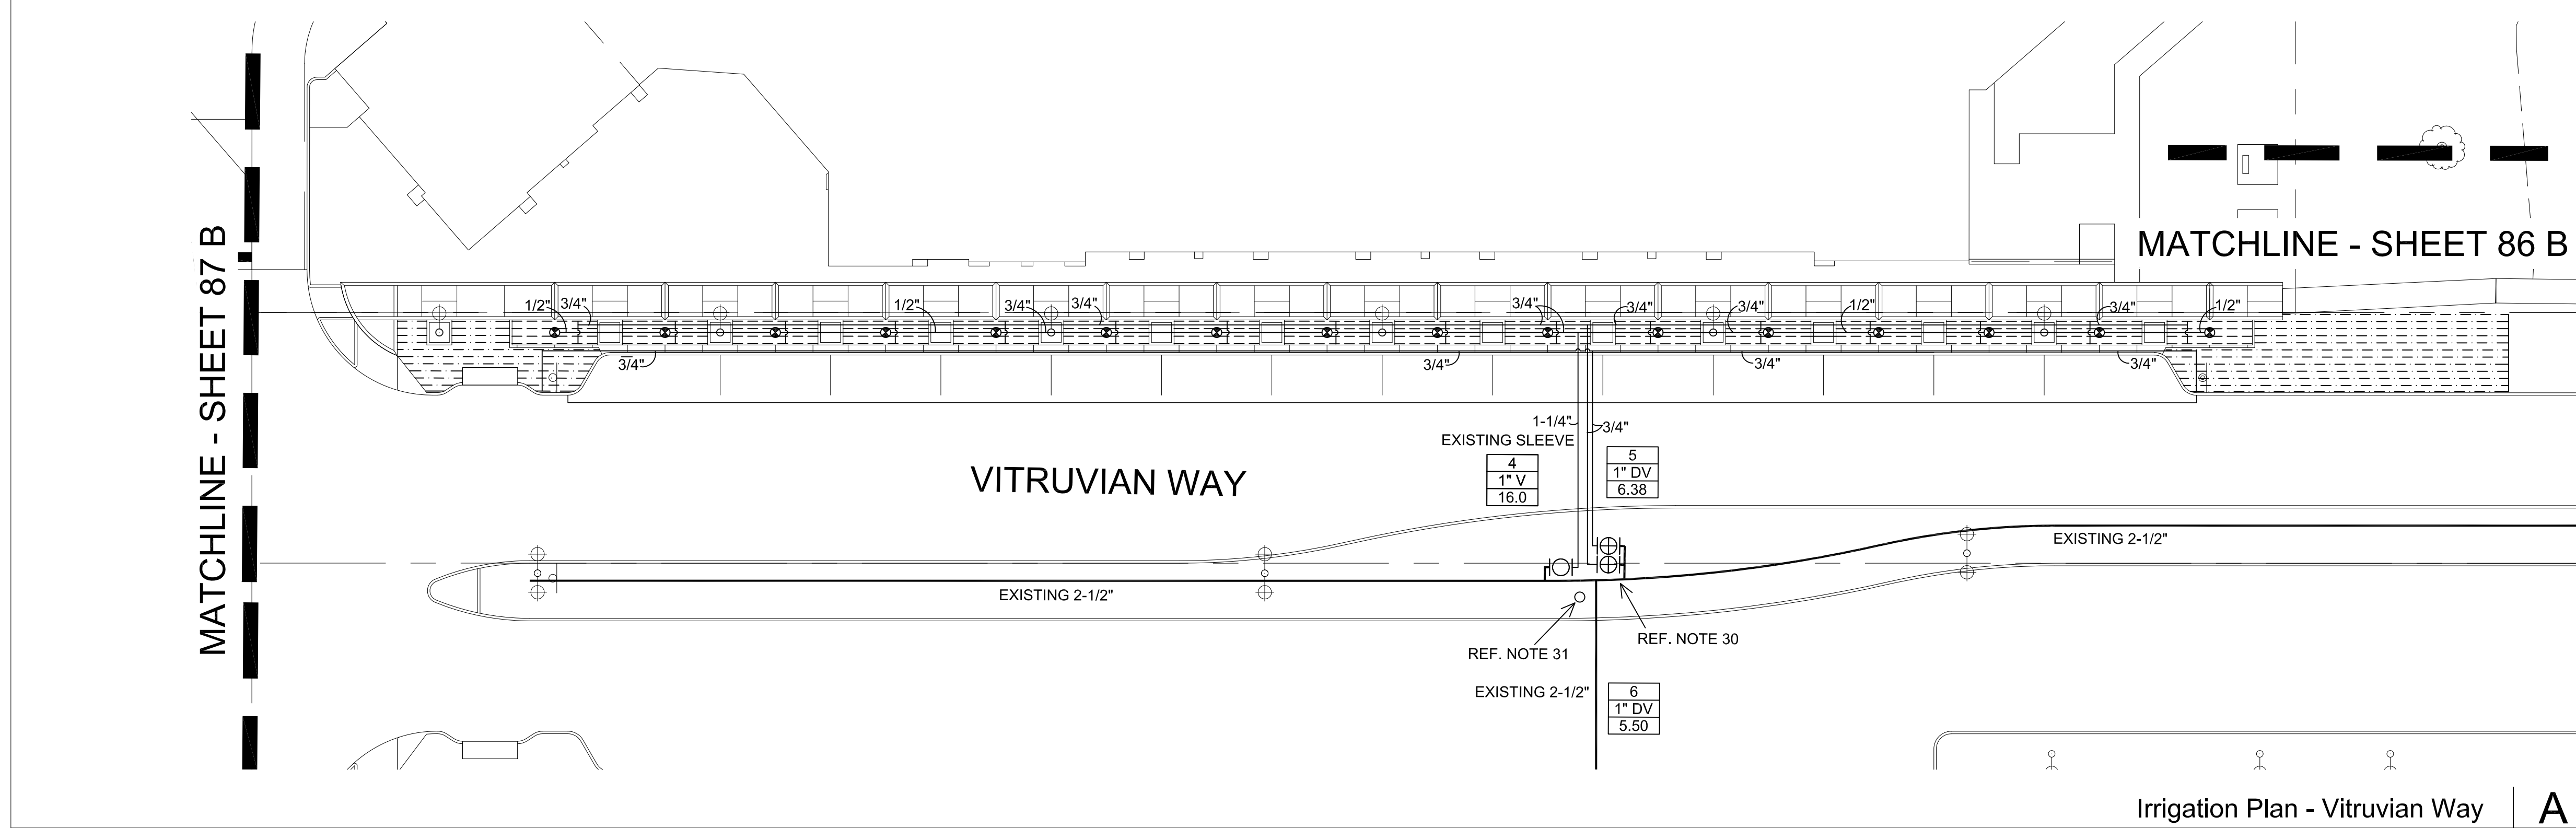

Irrigation Plan - Vitruvian Way

Scale: 1"=20'

SETH A. HEIDMAN  
5881  
10-13-2016

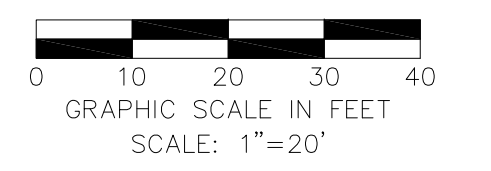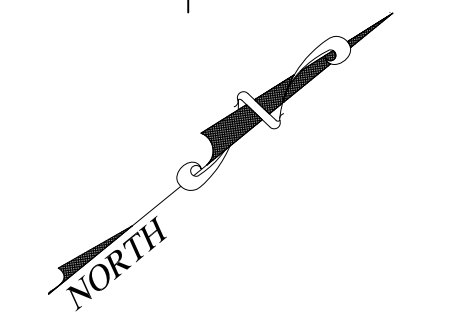

NO.	REVISION	BY	DATE

**studioOutside**  
824 Exposition Avenue, Ste. 5  
Dallas, Texas 75226  
o214.954.7160  
f214.954.7162

PAVING, DRAINAGE & UTILITY IMPROVEMENTS

VITRUVIAN PARK PUBLIC INFRASTRUCTURE BLOCK 200

TOWN OF ADDISON, TEXAS

IRRIGATION PLAN  
VITRUVIAN WAY

DESIGN	DRAWN	DATE	SCALE	NOTES	Sheet No.
SAH	SAH	OCT 13, 2016	AS NOTED		87

Irrigation in Texas is regulated by the Texas Commission of Environmental Quality (TCEQ), MC-178, P.O. Box 13887, Austin, Texas, 78711-3887. TCEQ website is: www.tceq.texas.gov