


02 SECTION
3/4"=1'-0"

03 SECTION
3/4"=1'-0"


01 WEST BUTTRESS SECTION
1/2"=1'-0"

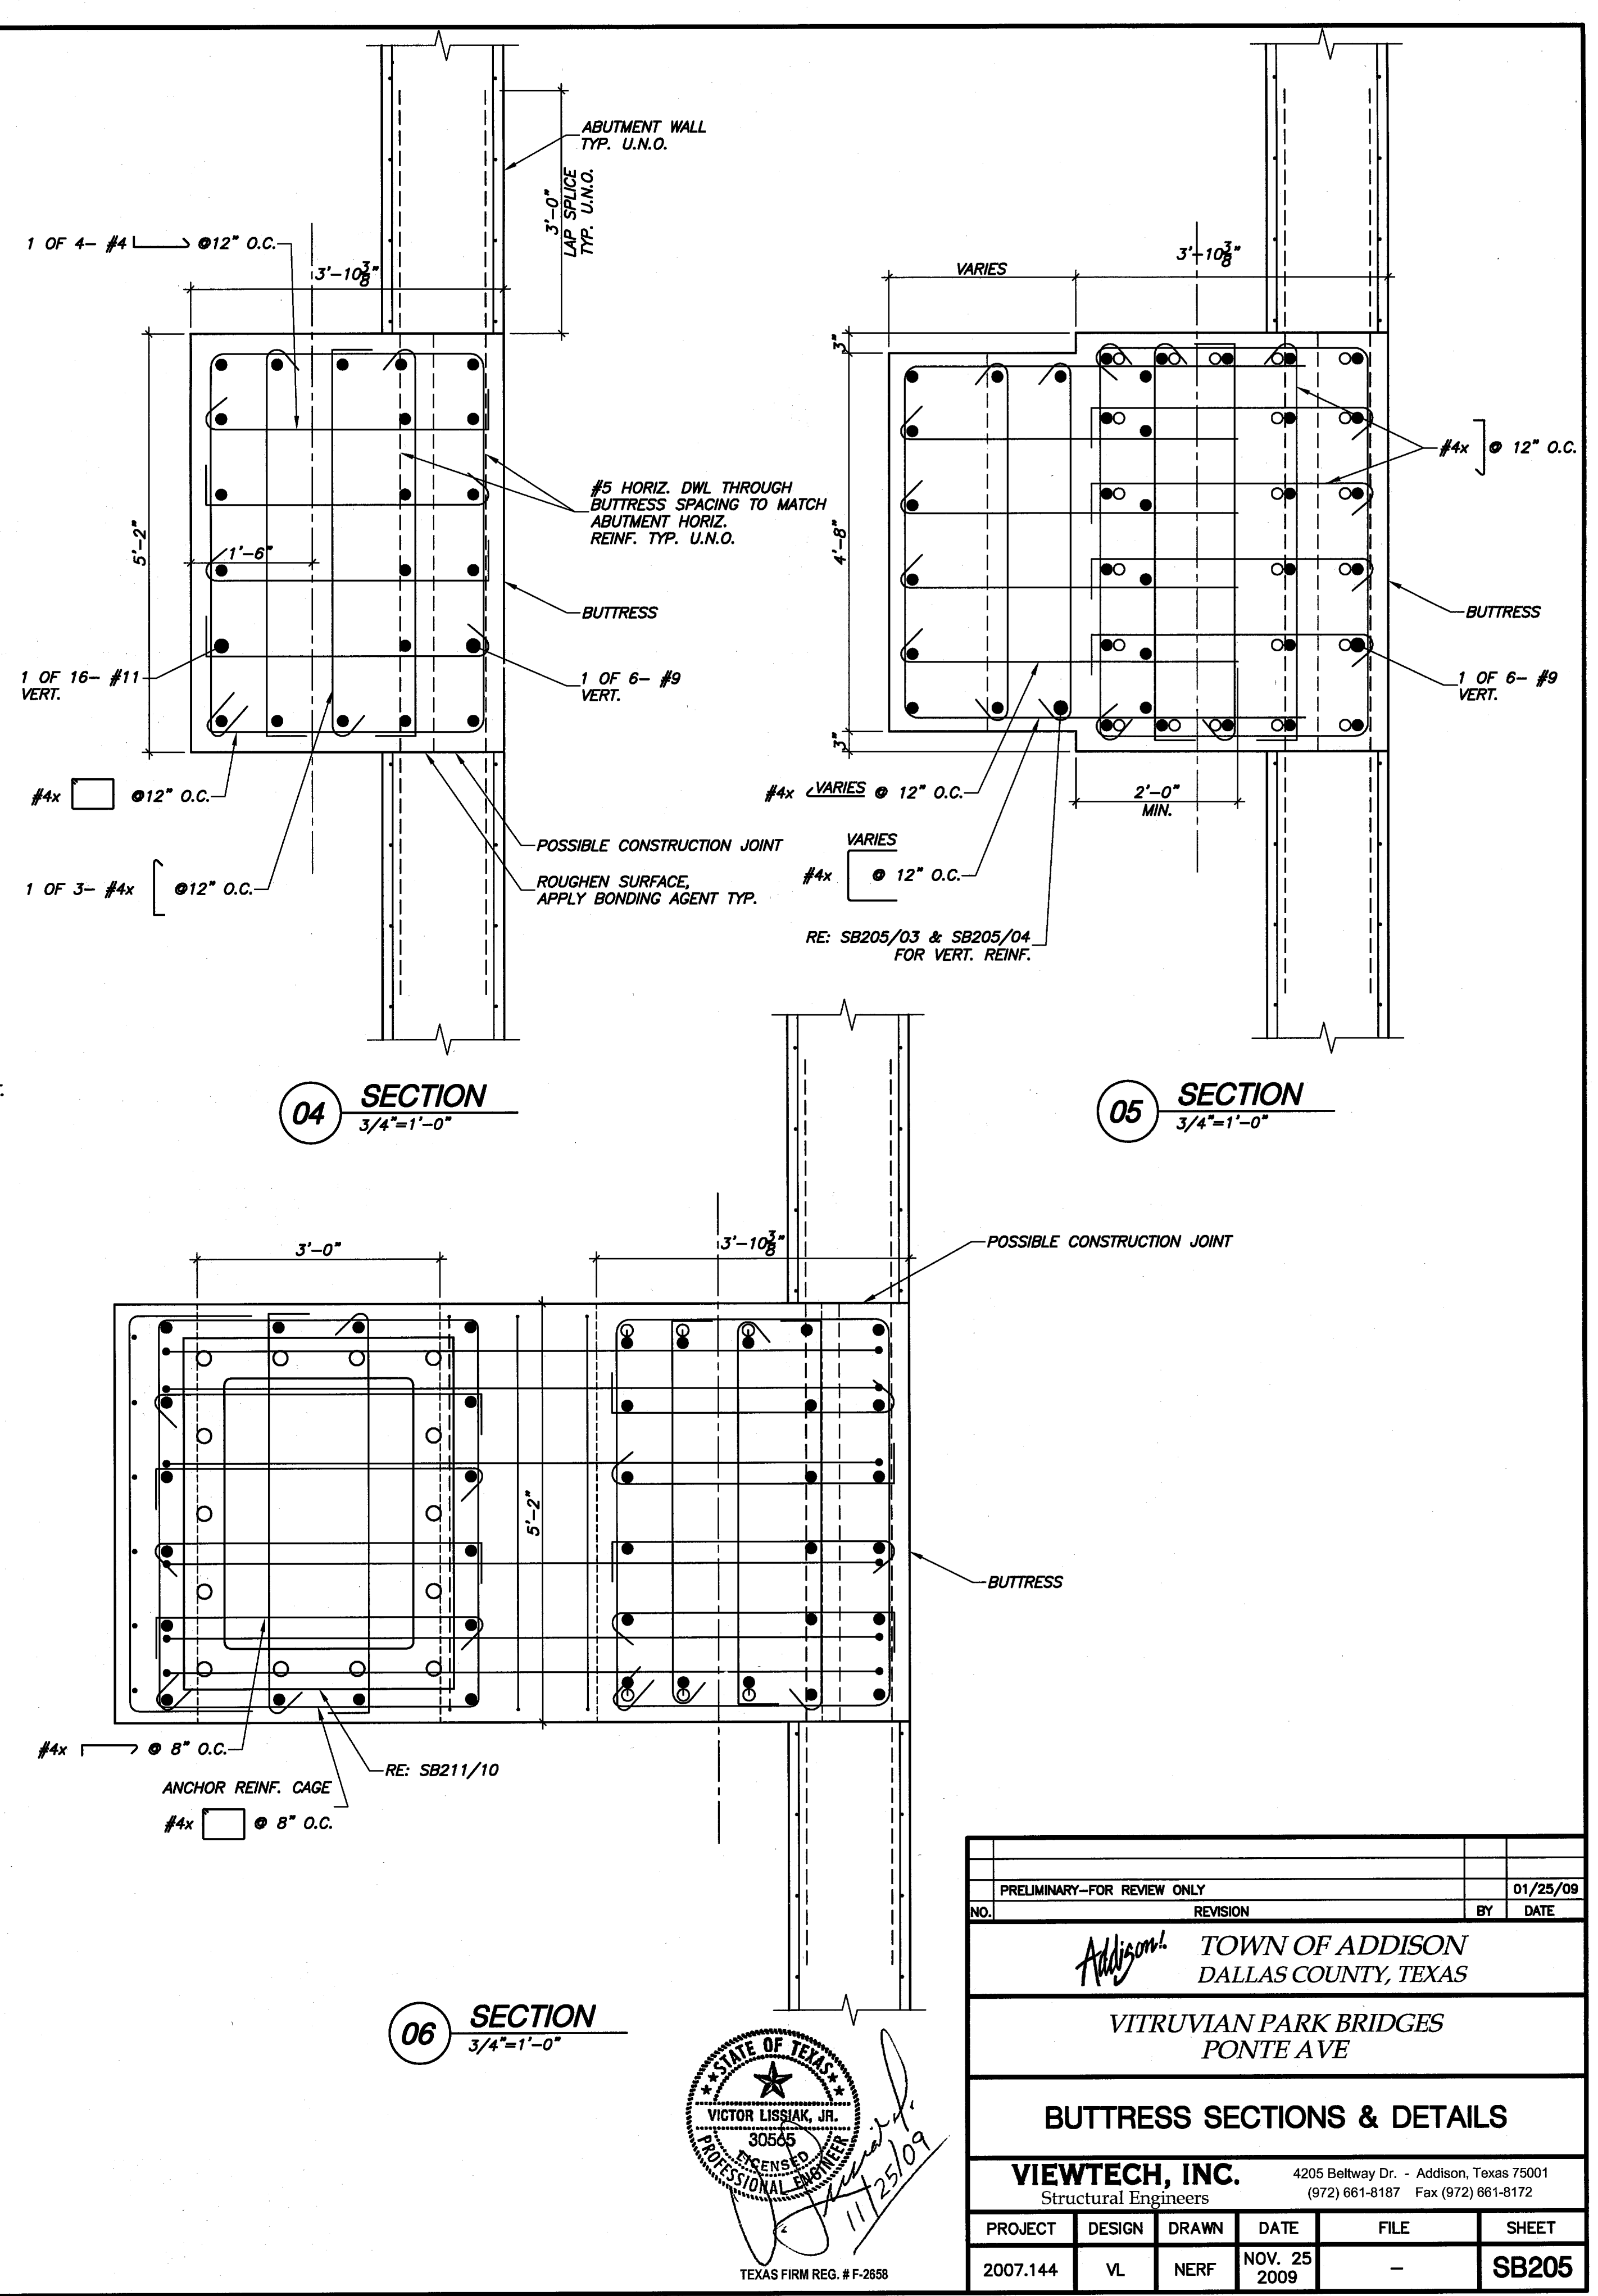

04 SECTION
3/4"=1'-0"

05 SECTION
3/4"=1'-0"

06 SECTION
3/4"=1'-0"

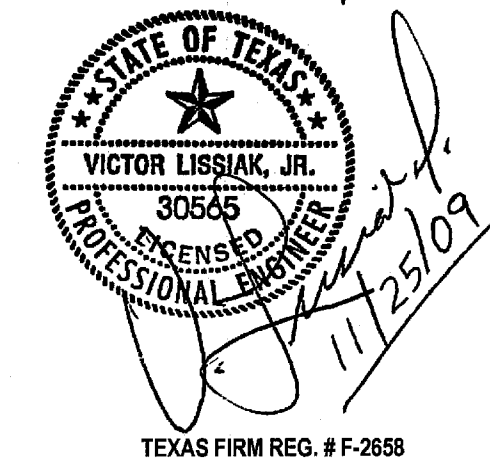

PRELIMINARY—FOR REVIEW ONLY				01/25/09
NO.	REVISION	BY	DATE	
TOWN OF ADDISON DALLAS COUNTY, TEXAS				
VITRUVIAN PARK BRIDGES PONTE AVE				
BUTTRESS SECTIONS & DETAILS				
VIEWTECH, INC. Structural Engineers		4205 Beltway Dr. - Addison, Texas 75001 (972) 661-8187 Fax (972) 661-8172		
PROJECT	DESIGN	DRAWN	DATE	SHEET
2007.144	VL	NERF	NOV. 25 2009	SB205