


**01** TRAFFIC BRIDGE DECK  
LOADING PLAN FOR SHORING  
1/8" = 1'-0"  
NORTH

- PLAN NOTES :
1. CONTRACTOR MUST USE THE LOADING AS SHOWN FOR FORM WORK DESIGN.
  2. DO NOT REMOVE SHORES UNTIL STAGE 2 OF HANGER STRESSING IS COMPLETE. DO NOT ABRUPTLY REMOVE SHORING.
  3. AVOID IMPACT LOADING TO HANGER.
  4. LOAD SHOWN ARE WET WEIGHT OF CONCRETE AND REINFORCING STEEL.

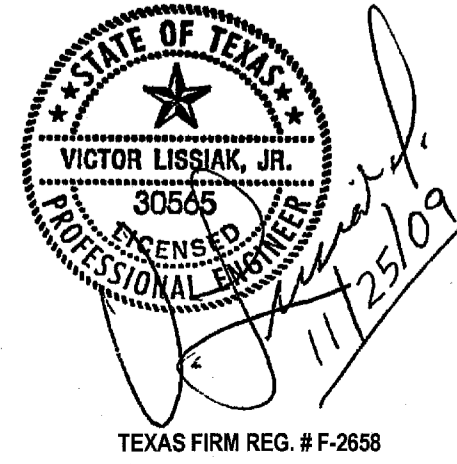

PRELIMINARY—FOR REVIEW ONLY		01/25/09
NO.	REVISION	BY DATE
TOWN OF ADDISON DALLAS COUNTY, TEXAS		
VITRUVIAN PARK BRIDGES BELLA LANE		
<b>TRAFFIC BRIDGE DECK LOADING PLAN FOR SHORING</b>		
VIEWTECH, INC. Structural Engineers		4205 Beltway Dr. - Addison, Texas 75001 (972) 661-8187 Fax (972) 661-8172
PROJECT	DESIGN	DATE
2007.144	VL	NOV. 25 2009
DRAWN	FILE	SHEET
NERF	-	SB314

TEXAS FIRM REG. # F-2688