



02 TOP CHORD BRACING PLAN
1/8" = 1'-0"

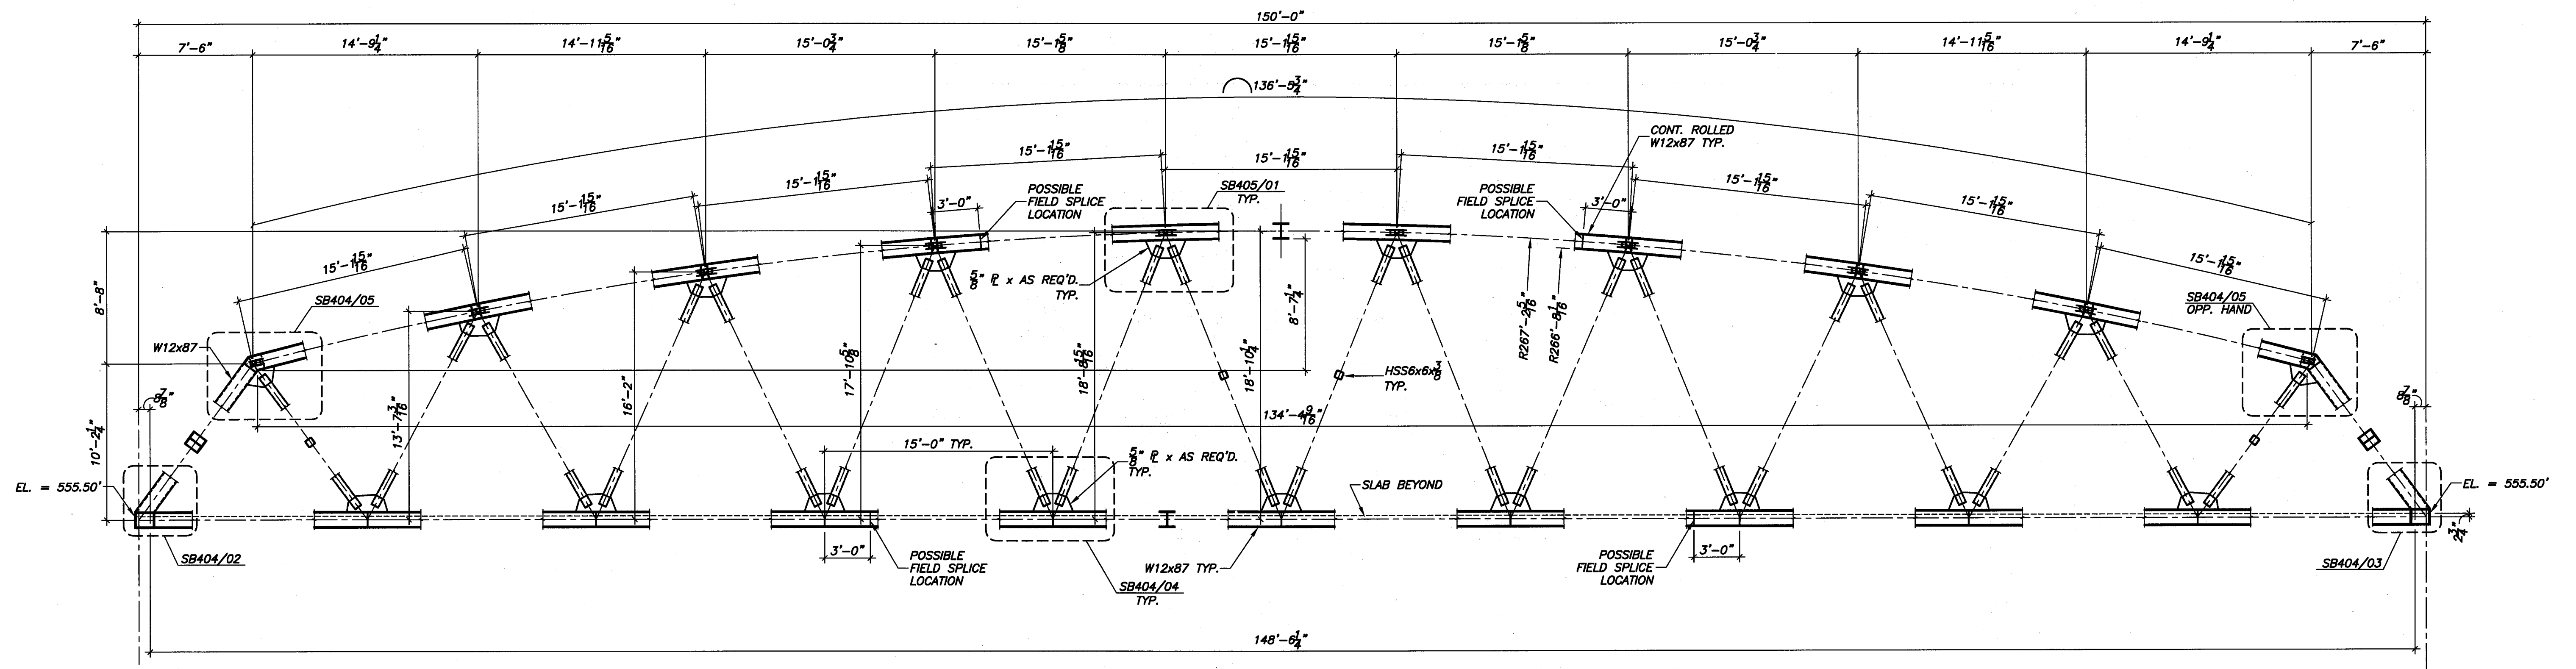

01 TRUSS PROFILE
1/8" = 1'-0"

NOTE:
1. GEOMETRY SHOWN IS THAT REQUIRED FOR FABRICATION AND DOES NOT REPRESENT CHANGES IN SHAPE THAT WILL OCCUR FROM LOADING.
2. REFER TO SB407 FOR DEFLECTION PLAN.

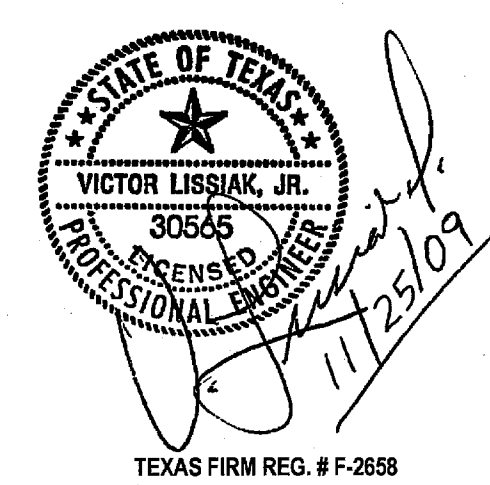

PRELIMINARY—FOR REVIEW ONLY		01/25/09	
NO.	REVISION	BY	DATE
TOWN OF ADDISON DALLAS COUNTY, TEXAS			
VITRUVIAN PARK BRIDGES SOUTHERN PEDESTRIAN			
SECTION & PLAN			
VIEWTECH, INC. Structural Engineers		4205 Beltway Dr. - Addison, Texas 75001 (972) 681-8187 Fax (972) 681-8172	
PROJECT	DESIGN	DRAWN	DATE
2007.144	VL	NERF	NOV. 25 2009
			SHEET
			SB401