



**SIGN ELEVATION ENLARGEMENT**

SCALE: 1/2"=1'-0"

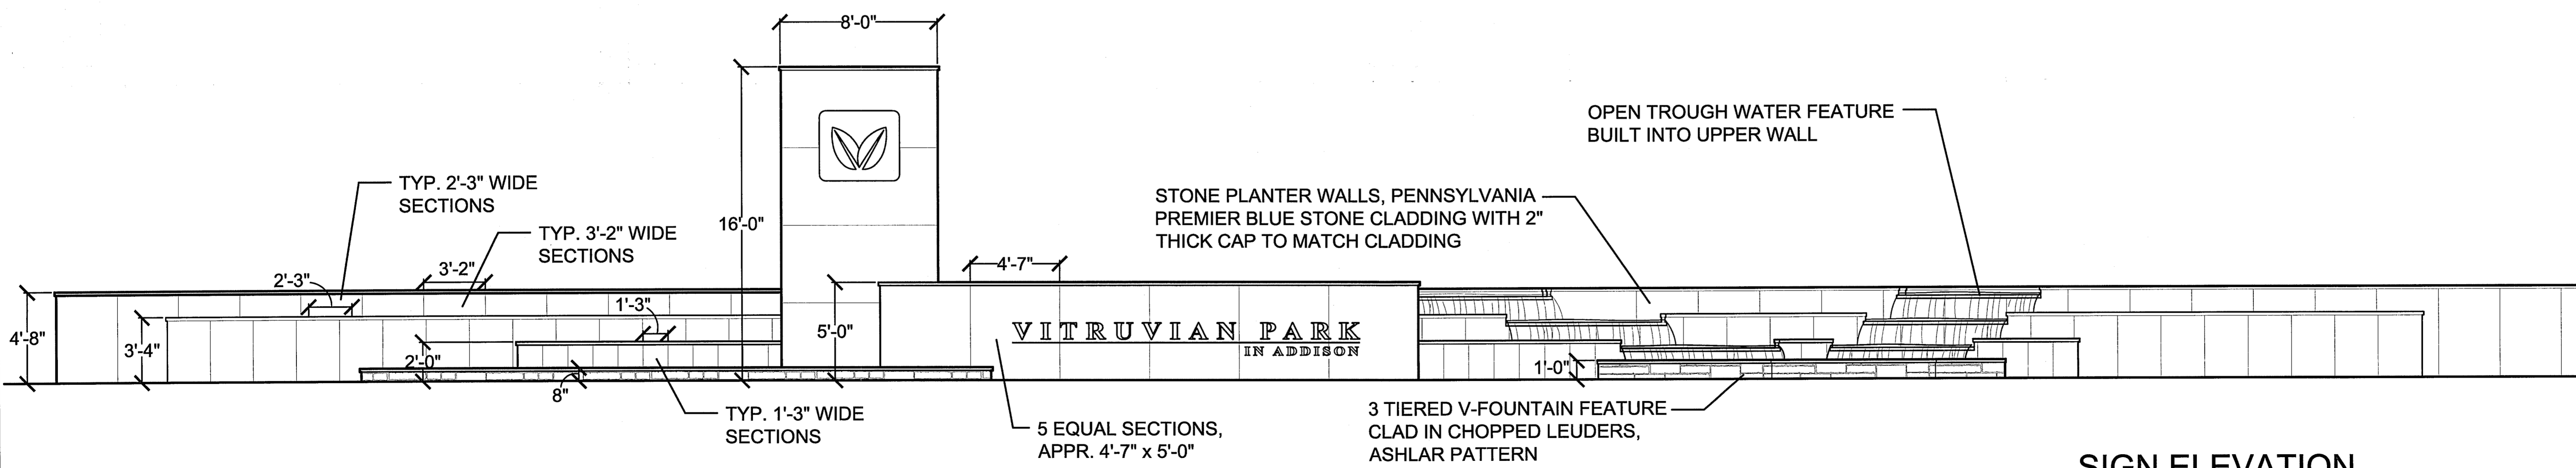

**SIGN ELEVATION**

SCALE: 1/4"=1'-0"

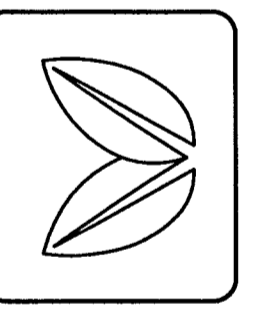

REVISIONS  
1. REVISED FOUNTAIN LAYOUT 9/13/10  
2. ISSUE FOR CONSTRUCTION 9/15/10

ISSUE FOR CONSTRUCTION  
DATE 7-1-10  
JOB NUMBER  
DRAWN BY TS  
CHECKED BY LT

SHEET TITLE  
**SIGN ELEVATIONS**

SHEET NUMBER

**L1.03**