


GENERAL NOTES

- CONTRACTOR TO LOCATE ALL UTILITIES.
- CONTRACTOR TO NOTIFY OWNER OF ANY CONFLICTS.
- CONTRACTOR RESPONSIBLE FOR OBTAINING ALL PERMITS.
- NO PLANT SUBSTITUTIONS, SIZE OR SPECIES, SHALL BE PERMITTED WITHOUT THE WRITTEN PERMISSION OF THE LANDSCAPE ARCHITECT.
- ALL LAWN AREA TO BE SOLID SOD COMMON BERMUDA.
- ALL PLANTING BEDS TO BE SEPARATED FROM LAWN WITH PRO STEEL EDGING.
- CONTRACTOR RESPONSIBLE FOR CONTACTING THE LANDSCAPE ARCHITECT PRIOR TO PLANTING FOR BED LAYOUT APPROVAL.
- ALL PLANT MATERIAL TO BE WATERED BY A FULLY AUTOMATIC IRRIGATION SYSTEM WITH RAIN AND FREEZE SENSORS. SYSTEM TO BE INSTALLED BY A LICENSED IRRIGATOR
- CONTRACTOR RESPONSIBLE FOR SUPPLYING DIGITAL PHOTOGRAPHS OF ALL TREES AND PLANT MATERIAL FOR LANDSCAPE ARCHITECT'S APPROVAL PRIOR TO PURCHASE.
- IT IS THE CONTRACTOR'S RESPONSIBILITY FOR OBTAINING WRITTEN VERIFICATION FROM THE LANDSCAPE ARCHITECT THAT THEY ARE PROCEEDING WITH THE MOST CURRENT CONSTRUCTION DOCUMENTS PRIOR TO STARTING ANY WORK OR PURCHASING ANY MATERIAL FOR THE PROJECT.
- NO WALKS OR PLAZAS TO EXCEED 2% CROSS SLOPE


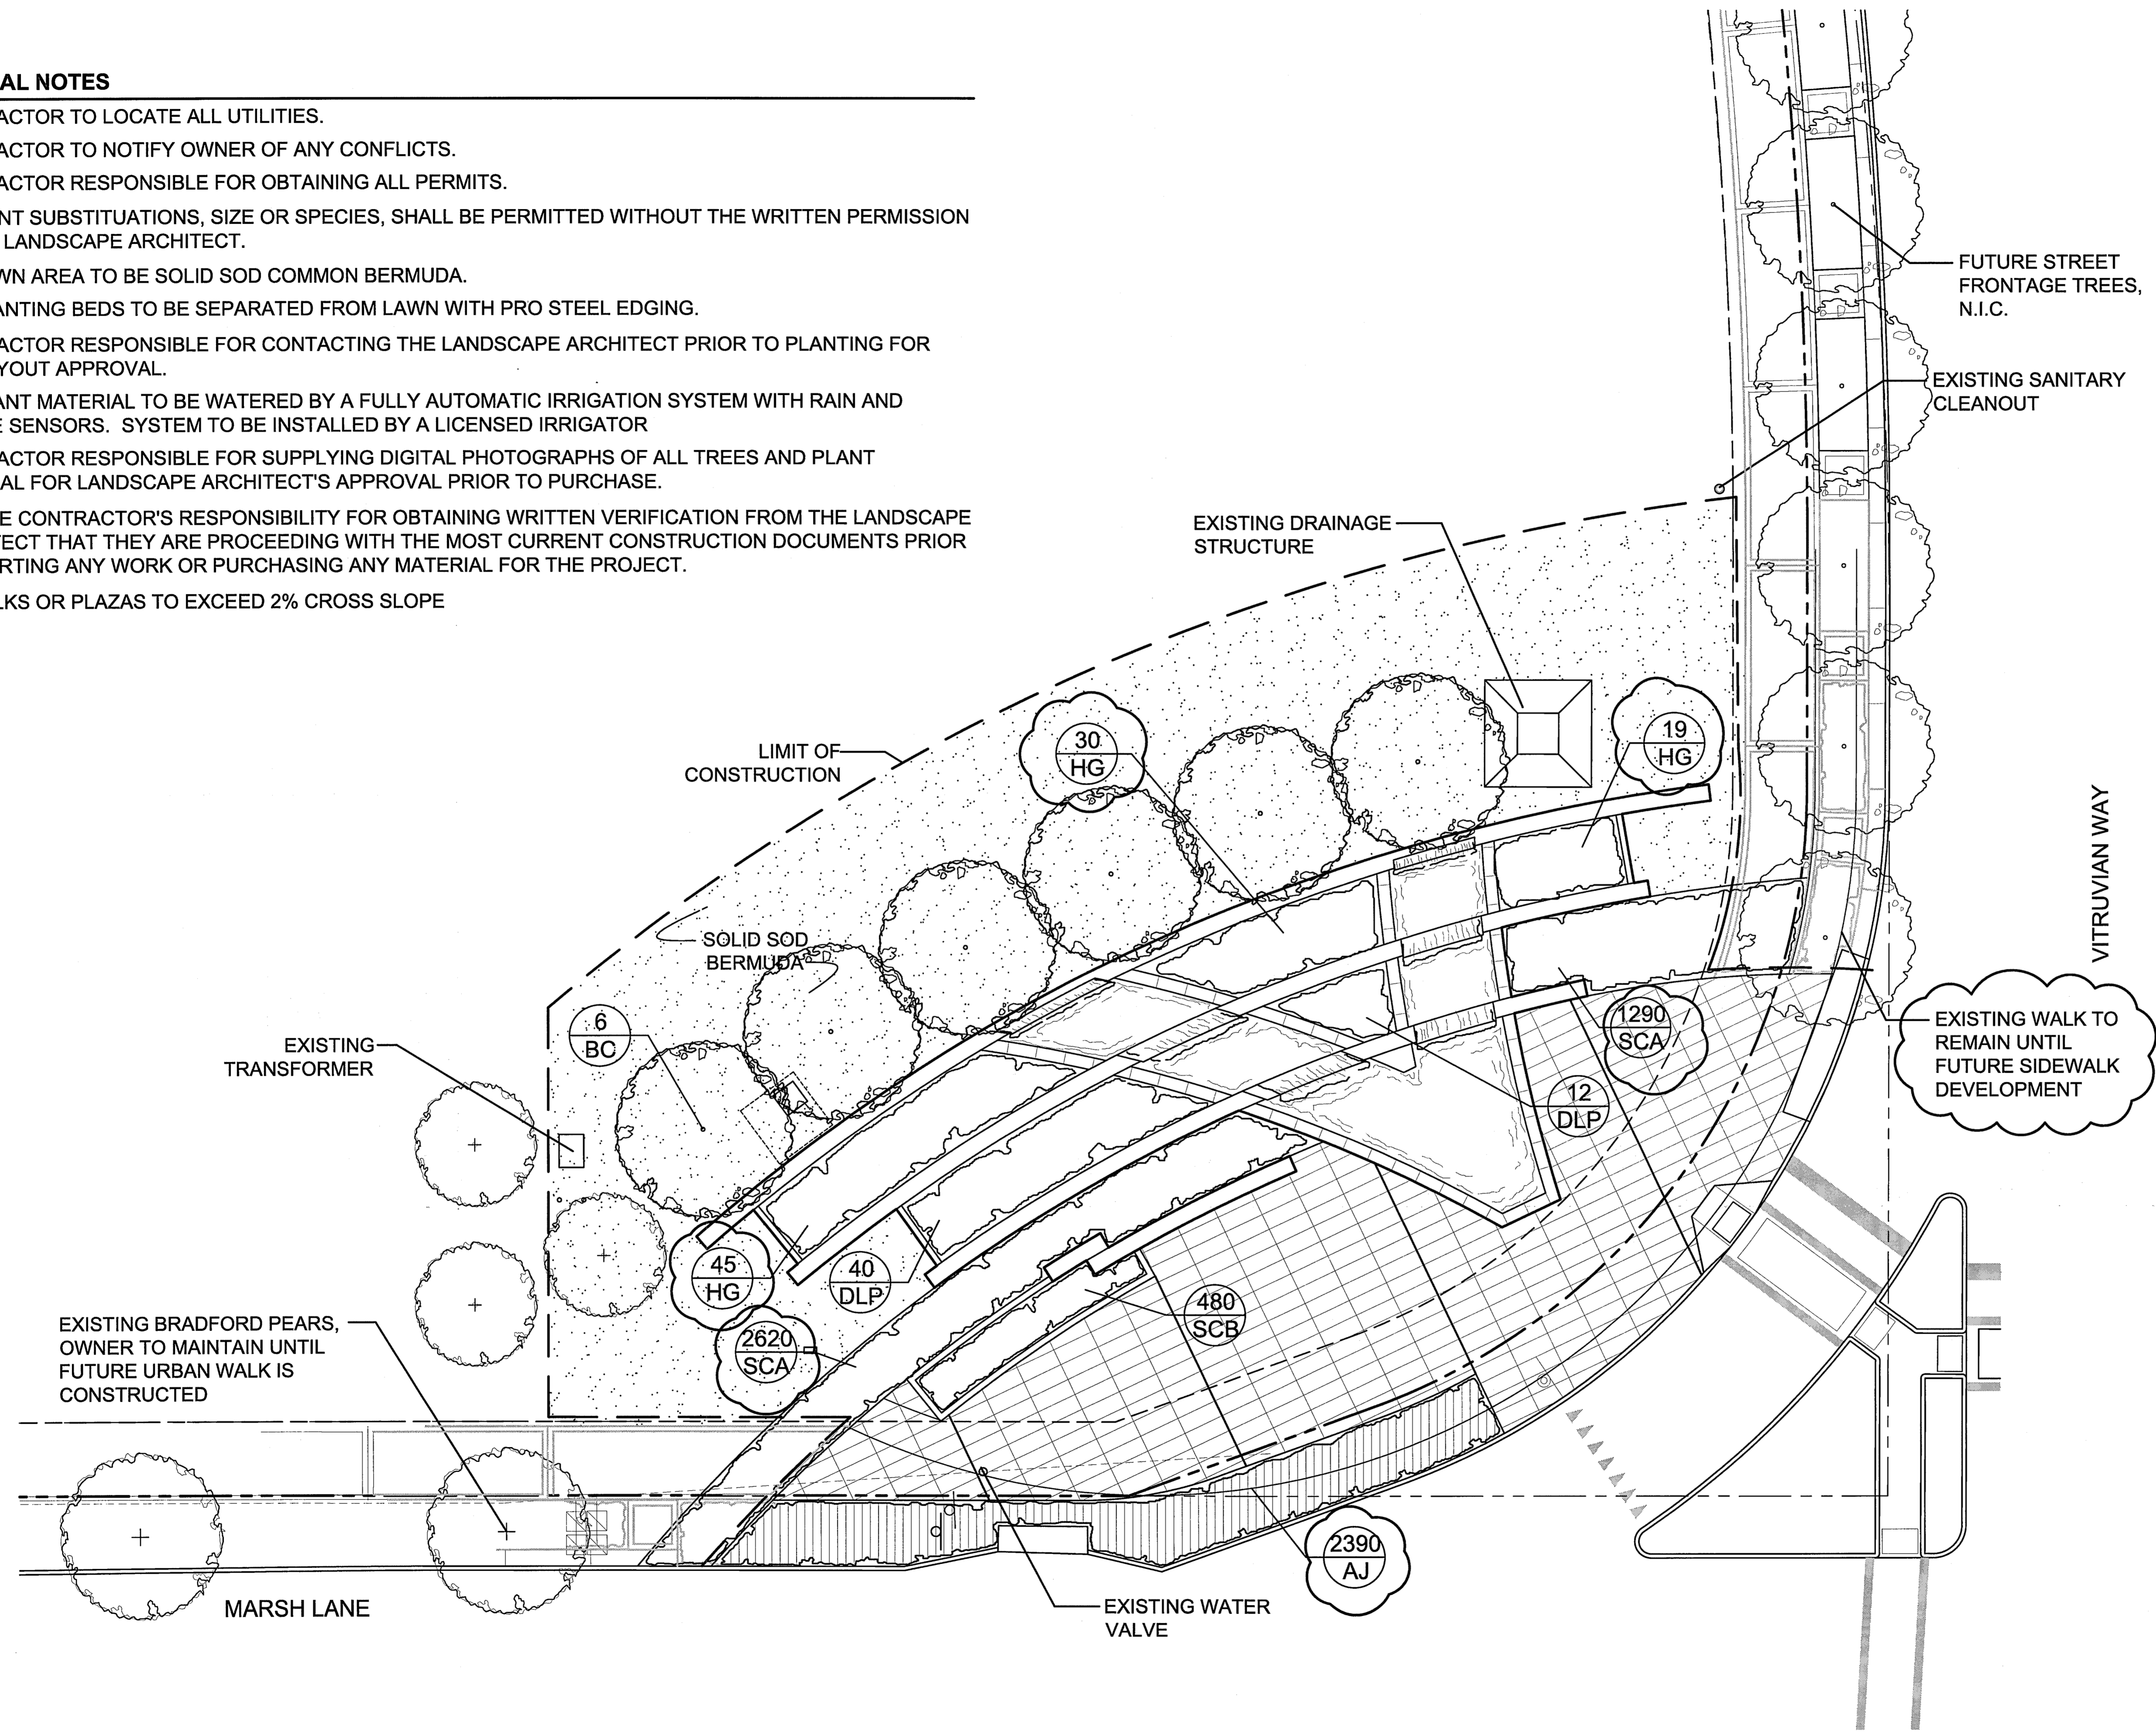


LANDSCAPE PLANTING PLAN
 SCALE: 1"=10'-0"

LINDA TYCHER & ASSOCIATES, INC.
 11417 N. CENTRAL EXPRESSWAY, SUITE V
 DALLAS, TEXAS 75243
 (214) 750-1210
LINDA TYCHER & ASSOCIATES

UDR
 5430 LBJ FREEWAY, SUITE 1250
 DALLAS, TX 75240
 972.763.3510 PH/ 972.866.0163 F

**VITRUVIAN PARK
 CORNER SIGNAGE**
 ADDISON, TEXAS

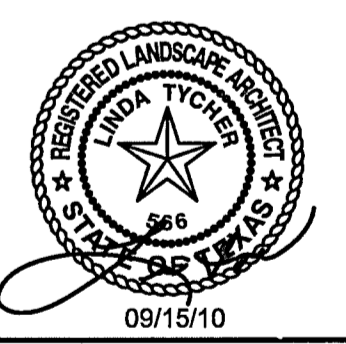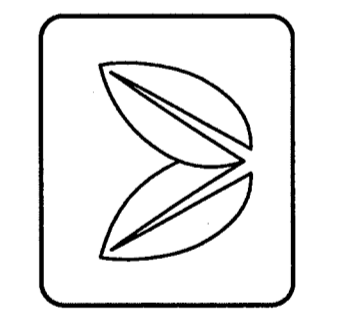

REVISIONS
 1. REVISED FOUNTAIN LAYOUT 8/13/10
 2. ISSUE FOR CONSTRUCTION 8/15/10

ISSUE _____ ISSUE FOR CONSTRUCTION _____
 DATE 7-1-10
 JOB NUMBER _____
 DRAWN BY _____ TS
 CHECKED BY _____ LT

SHEET TITLE
**LANDSCAPE
 PLANTING
 PLAN**

SHEET NUMBER
L1.04