


ADDITIONAL HORIZONTAL CONTROL BASIS  
 EASTING = 9902.1529  
 NORTHING = 7790.5027  
 (PC OF MARSH LANE R.O.W.)

BENCHMARK #2  
 SQUARE CUT IN TOP OF CURB  
 ELEVATION: 547.84

**01 SIGN DIMENSIONAL CONTROL PLAN**  
 1/8"=1'-0"

WALL COORDINATES		
POINT NO.	NORTHING	EASTING
1	7842.8762	9933.6912
2	7841.7811	9932.4347
3	7836.4776	9936.9091
4	7835.7022	9937.5406
5	7830.8920	9930.0660
6	7830.1166	9930.6974
7	7831.7988	9929.3200
8	7830.7354	9928.0367
9	7819.0817	9937.0313
10	7818.2686	9937.6134
11	7813.9328	9929.8568
12	7813.1197	9930.4388
13	7815.0283	9929.0632
14	7814.0449	9927.7176
15	7800.4921	9929.9366
16	7794.0172	9933.9127
17	7793.1737	9932.4746
18	7795.3864	9930.9100
19	7799.5920	9928.5338
20	7794.5203	9929.4859
21	7771.0810	9943.4706
22	7770.4204	9941.9405
23	7789.0746	9932.6726
24	7789.9443	9932.1791
25	7800.0195	9929.2001
26	7799.4797	9928.3584
27	7788.2575	9929.1973
28	7786.8954	9928.8204
29	7813.2824	9912.2153
30	7813.4353	9910.8102
31	7816.4751	9916.1827
32	7817.8819	9916.3358
33	7808.3280	9956.6066
34	7806.9454	9957.4203
35	7794.6439	9954.1616
36	7793.2758	9954.8811
37	7792.1405	9953.5930
38	7790.7750	9954.2956
39	7779.2847	9950.0585
40	7777.9322	9950.6763
41	7776.9348	9949.2980
42	7775.5846	9949.9006
43	7745.0857	9935.1276
44	7745.0461	9936.2548
45	7792.0909	9965.3750
46	7790.8441	9966.0763
47	7778.5696	9961.8698
48	7777.1366	9962.4809
49	7776.0954	9961.1109
50	7774.8649	9961.7057
51	7763.3877	9956.6123
52	7761.9699	9957.1241
53	7757.0403	9953.9715
54	7760.0410	9978.1546
55	7759.0601	9978.4600
56	7759.1837	9969.1574
57	7758.2136	9969.4684
58	7758.9753	9967.4730
59	7758.0070	9967.7849
60	7757.6282	9958.6203
61	7756.6685	9958.9367
62	7756.3703	9957.2806
63	7755.8441	9954.5429
64	7747.2454	9981.7644
65	7746.2575	9982.0101
66	7746.5170	9972.8349
67	7745.5390	9973.0852
68	7746.3300	9971.1617
69	7745.3524	9971.4128
70	7745.0805	9962.3603
71	7744.1092	9962.6146
72	7744.7963	9960.7115
73	7743.8259	9960.9663
74	7739.4948	9938.9066
75	7738.2809	9938.3782
76	7720.0270	9988.5495
77	7719.8224	9986.8954
78	7730.2000	9985.3597
79	7731.1853	9985.1886
80	7729.6828	9976.4839
81	7728.6976	9976.6551
82	7727.4914	9976.8584
83	7727.2205	9975.2139
84	7735.2563	9964.7058
85	7734.9095	9963.0768

PIER COORDINATES			
POINT NO.	NORTHING	EASTING	TOP OF PIER EL.
100	7841.5728	9933.7176	546.75
101	7833.6164	9940.2733	546.75
102	7825.3741	9946.4655	546.75
103	7816.8623	9952.2818	546.75
104	7808.0760	9957.6729	546.47
105	7799.0994	9962.7406	546.47
106	7789.8655	9967.3228	546.47
107	7780.4708	9971.5656	546.75
108	7770.8784	9975.3427	546.75
109	7761.1136	9978.6460	546.08
110	7751.2340	9981.5881	544.90
111	7741.2216	9984.0438	543.77
112	7731.1090	9986.0480	543.77
113	7720.9168	9987.5966	544.75
114	7835.4271	9936.4213	546.90
115	7831.1120	9931.1227	546.90
116	7806.1532	9956.7975	546.81
117	7795.4259	9954.8428	546.81
118	7789.6447	9965.3331	546.81
119	7779.2912	9962.6053	546.81
120	7759.4388	9976.8121	546.81
121	7758.8697	9970.8037	546.81
122	7746.6631	9980.3904	546.81
123	7746.1816	9974.4527	546.81
124	7730.5055	9984.2538	545.08
125	7729.3357	9977.5213	545.08
126	7830.4950	9929.3139	546.57
127	7822.3613	9935.6649	546.57
128	7813.9378	9941.6262	546.57
129	7805.2432	9947.1846	547.15
130	7796.2967	9952.3279	545.14
131	7787.1181	9957.0445	545.14
132	7777.7278	9961.3242	545.14
133	7768.1466	9965.1573	545.14
134	7758.3957	9968.5355	545.14
135	7748.4967	9971.4512	545.14
136	7738.4714	9973.8880	545.14
137	7728.3421	9975.8704	545.40
138	7818.0610	9936.4809	546.33
139	7814.0833	9930.9246	546.33
140	7789.9380	9953.5761	545.48
141	7779.9946	9950.8047	545.48
142	7773.9531	9960.9497	545.48
143	7764.0718	9957.4175	545.48
144	7758.2953	9966.1424	545.48
145	7757.4020	9960.2550	545.48
146	7745.6633	9969.7984	545.48
147	7744.8377	9963.9688	545.48
148	7813.7273	9928.9777	546.00
149	7801.8746	9936.9333	546.00
150	7789.5061	9944.0605	546.00
151	7776.6795	9950.3259	544.44
152	7763.4548	9955.7003	544.44
153	7749.8938	9960.1585	544.44
154	7736.0598	9963.6797	544.44
155	7817.1789	9916.2597	546.41
156	7809.1218	9922.3994	546.41
157	7800.7652	9928.1248	546.41
158	7813.3592	9911.5132	546.41
159	7805.0808	9917.8017	546.41
160	7796.4784	9923.6394	546.41
161	7787.5767	9929.0094	546.41
162	7799.1985	9929.7723	546.08
163	7794.4561	9932.6841	546.08
164	7794.0963	9930.7149	546.08
165	7783.0658	9936.8655	546.08
166	7771.6682	9942.3056	545.87
167	7774.8269	9949.1138	546.13
168	7756.7299	9954.6739	546.13
169	7764.6378	9945.2522	544.78
170	7754.7049	9940.7724	544.78
171	7745.0657	9935.6913	544.78
172	7738.8883	9938.6422	544.78
173	7741.7781	9948.9255	544.78
174	7744.0450	9959.3637	544.78

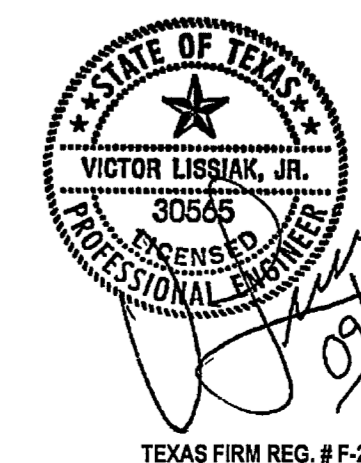

RE-ISSUED FOR CONSTRUCTION: 09/15/10

<b>SIGN DIMENSIONAL CONTROL PLAN</b>					
<b>VITRUVIAN MONUMENT SIGN</b>					
<b>ADDISON, TEXAS</b>					
<b>VIEWTECH, INC.</b>					
4205 BELTWAY DR. ADDISON, TX. 75001 (972) 661-8187 FAX (972) 661-8172					
DESIGN	DRAWN	DATE	SCALE	JOB #	SHEET
VL	RS	09/15/10	1'-0"=1'	2010-125	<b>S30</b>

TEXAS FIRM REG. # F-2658