




WALL SECTION

3/4"=1'-0"

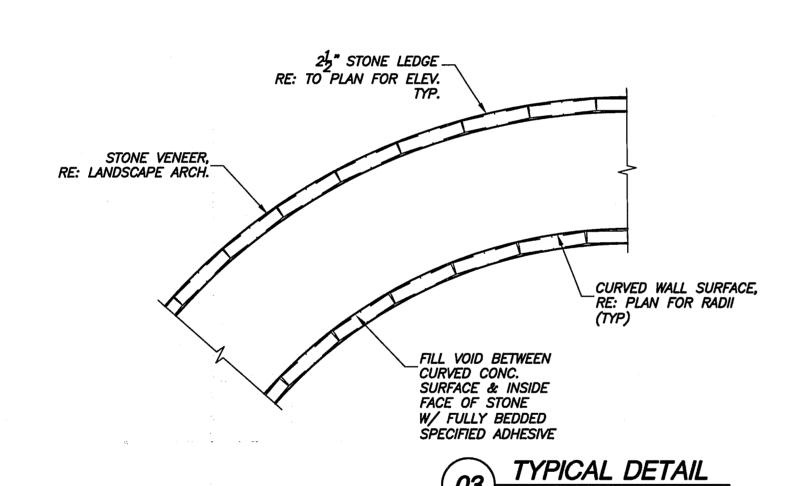


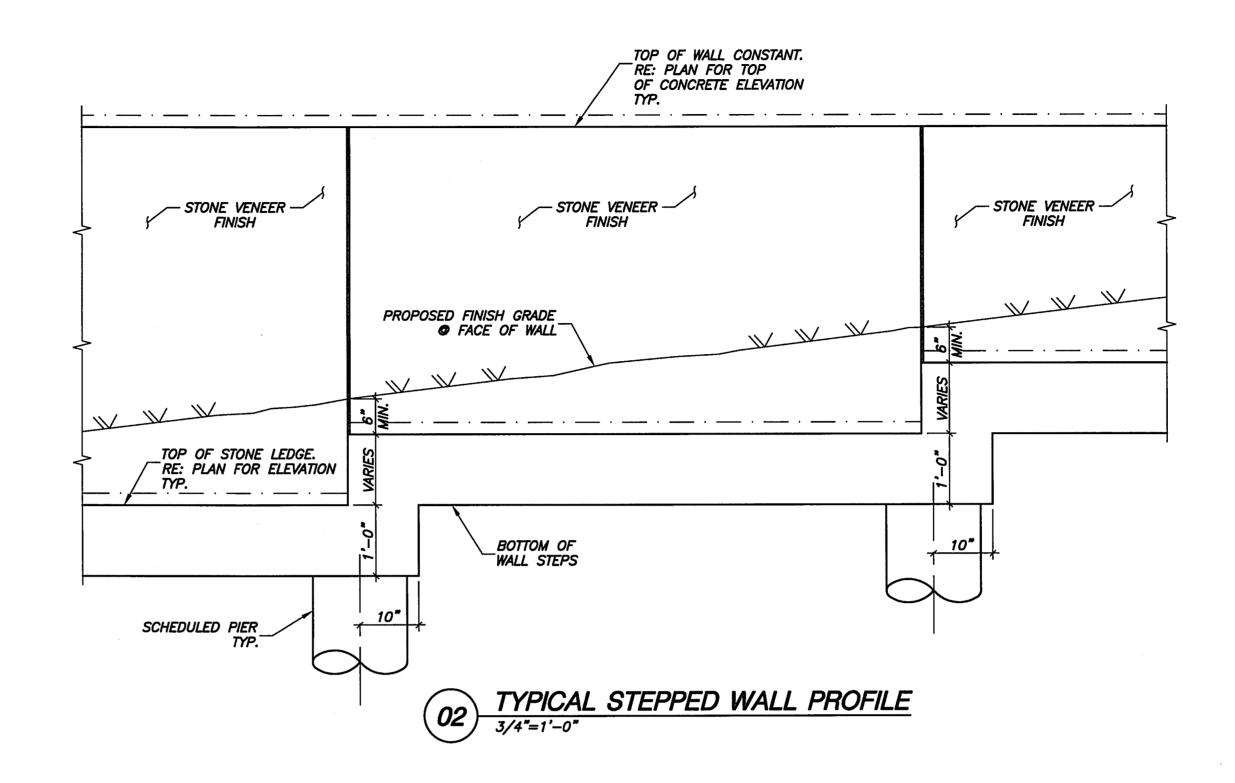

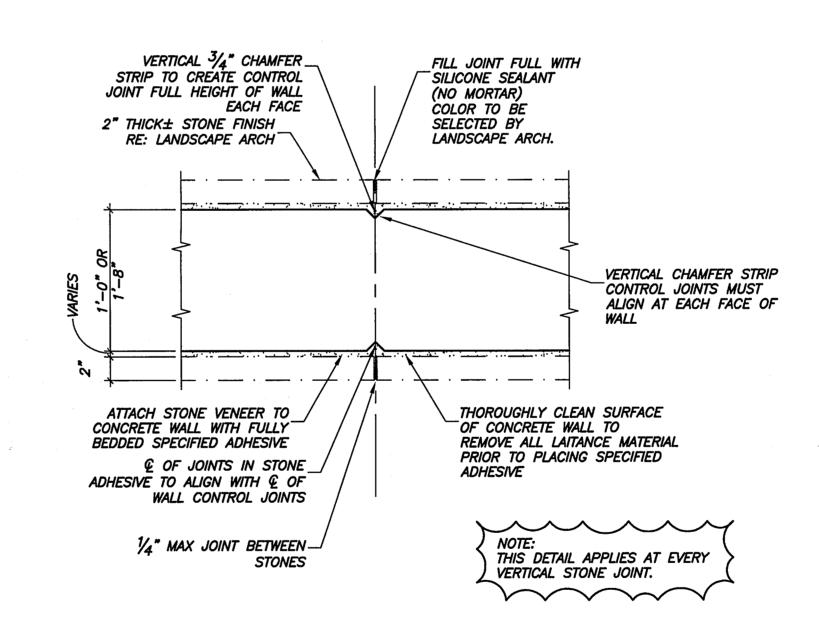

7YPICAL CONTROL
JOINT DETAIL

1 1/2"=1'-0"

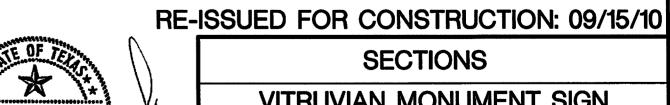

TEXAS FIRM REG. # F-2658

VITRUVIAN MONUMENT SIGN
ADDISON, TEXAS

 VIEWTECH, INC.

 4205 BELTWAY DR. ADDISON, TX. 75001
 (972) 661-8187
 FAX (972) 661-8172

 DESIGN
 DRAWN
 DATE
 SCALE
 JOB # SHEET

 VL
 RS
 09/15/10
 1 1/2'=1' 2010-125
 S4.1