


NOTE: "SIDEWALK CLOSED AHEAD" SIGNS SHALL BE INSTALLED AT THE SOUTHEAST CORNER OF THE SPRING VALLEY ROAD AND MARSH LANE INTERSECTION DIRECTING PEDESTRIAN TRAFFIC TO THE EAST.

REMOVE & DISPOSE OF CONC PAD AROUND VALVE BOX

EXIST SIDEWALK ALONG VITRUVIAN WAY TO BE REMOVED & DISPOSED OF BY THE BUILDING CONTRACTOR PRIOR TO CONSTRUCTION

NOTE: "SIDEWALK CLOSED" SIGNS SHALL BE INSTALLED AT THE NORTHEAST CORNER OF THE VITRUVIAN WAY AND MARSH LANE INTERSECTION DIRECTING PEDESTRIAN TRAFFIC TO THE EAST ON THE SOUTH SIDE OF VITRUVIAN WAY.

BM #1 REF. ELEVATION = 547.84  
 SQUARE CUT IN TOP OF CURB, NORTH MEDIAN END NOSE,  
 AT INTERSECTION OF VITRUVIAN WAY AND MARSH LANE.  
 BM #2 REF. ELEVATION = 559.47  
 SQUARE CUT IN TOP OF CURB, SOUTH MEDIAN END  
 NOSE, MARSH LANE 1127' NORTH OF VITRUVIAN WAY.

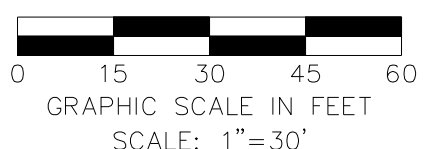

**LEGEND**

REMOVE & DISPOSE OF EXISTING CONC PAVEMENT

NO.	REVISION	BY	DATE

**icon** Consulting Engineers, Inc. 2840 W. Southlake Blvd., Suite 110  
 Civil Engineers - Designers - Planners Southlake, Tx 76092 (817) 552-6210  
 Engineering Firm Registration Number F-9007

**VW2 STREETSCAPE IMPROVEMENTS**  
**VP PUBLIC INFRASTRUCTURE - PHASE 5, BLOCK 200B**  
**TOWN OF ADDISON, TEXAS**  
**DEMOLITION PLAN**

DESIGN	DRAWN	DATE	SCALE	NOTES	Sheet No.
ICE	ICE	NOV 17, 2020	AS NOTED		<b>6</b>

VW2 STREETSCAPE - VP PUBLIC INFRASTRUCTURE - PHASE 5, BLOCK 200B - PROJECT NO. 5029-06