

UNITED STATES
 ENVIRONMENTAL
 PROTECTION AGENCY
 16650 WESTGROVE DRIVE
 SUITES 200 & 300
 ADDISON, TX 75001
 CITY PROJECT - PW#2008-20


PARKING LOT RENOVATION

CIVIL & STRUCTURAL ENGINEER



CONSULTING ENGINEERS INC.
 325 N. ST. PAUL, SUITE 2850
 DALLAS, TEXAS 75201
 (214) 871-2302 (214) 871-8716 FAX

MEP ENGINEER

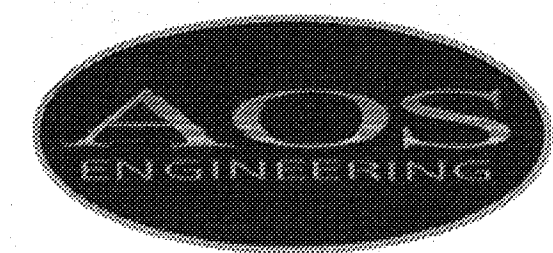

AOS ENGINEERING, LLC
 2401 INTERNET BLVD., SUITE 203
 FRISCO, TEXAS 75034
 PHONE - (214) 432-3030 x101
 FAX - (214) 618-8191

LANDSCAPE ARCHITECT

RYBA LANDSCAPE ARCHITECTURE
 SITE PLANNING - LANDSCAPE ARCHITECTURE
 O: 214 - 819 - 3073 F: 214 - 634 - 9333 E: ria@airmail.net
 9229 King Arthur Drive, Dallas, Texas 75247

ENGINEER DRAWING INDEX:

SHEET NO.	SHEET NAME
CIVIL DRAWINGS	
C1.01	SITE PLAN
C1.02	DEMO SITE PLAN
C1.03	PAVING PLAN
C1.03A	GRADING PLAN
C1.03B	GRADING PLAN
C1.04	DRAINAGE AREA MAP
C1.05	EROSION CONTROL PLAN
C1.06	SITE DETAILS
C1.06A	SITE DETAILS
C1.07	GENERAL NOTES AND DETAILS
C1.08	SITE DETAILS
STRUCTURAL DRAWINGS	
S1.00	GENERAL NOTES AND DETAILS
S2.00	FOUNDATION AND ROOF FRAMING PLAN

ENGINEER DRAWING INDEX:

SHEET NO.	SHEET NAME
EP-1	ELECTRICAL AND PLUMBING SITE PLAN

ENGINEER DRAWING INDEX:

SHEET NO.	SHEET NAME
L1.00	TREE MITIGATION PLAN
L2.00	LANDSCAPE PLAN

APPROVED FOR CONSTRUCTION
 Town of Addison
 Public Works Department
 APPROVED BY: CLAY BARRETT
 DATE: 10-1-2009

All responsibility for the adequacy of these plans remains with the Engineer who prepared them. In approving these plans, the Town of Addison makes no representation of adequacy of the work of the Design Engineer.