

UNITED STATES  
ENVIRONMENTAL  
PROTECTION  
AGENCY


16650 WESTGROVE  
DRIVE SUITES 200 &  
300 ADDISON, TEXAS  
75001

CITY PROJECT NUMBER  
PW# 2008-20


CONSULTANT:

704 Central Parkway, East  
Suite 1214  
Frisco, Texas 75034  
Phone: (972) 483-1070  
Fax: (972) 483-1080  
email: phine@glsl-inc.com

Global Land Surveying, Inc.

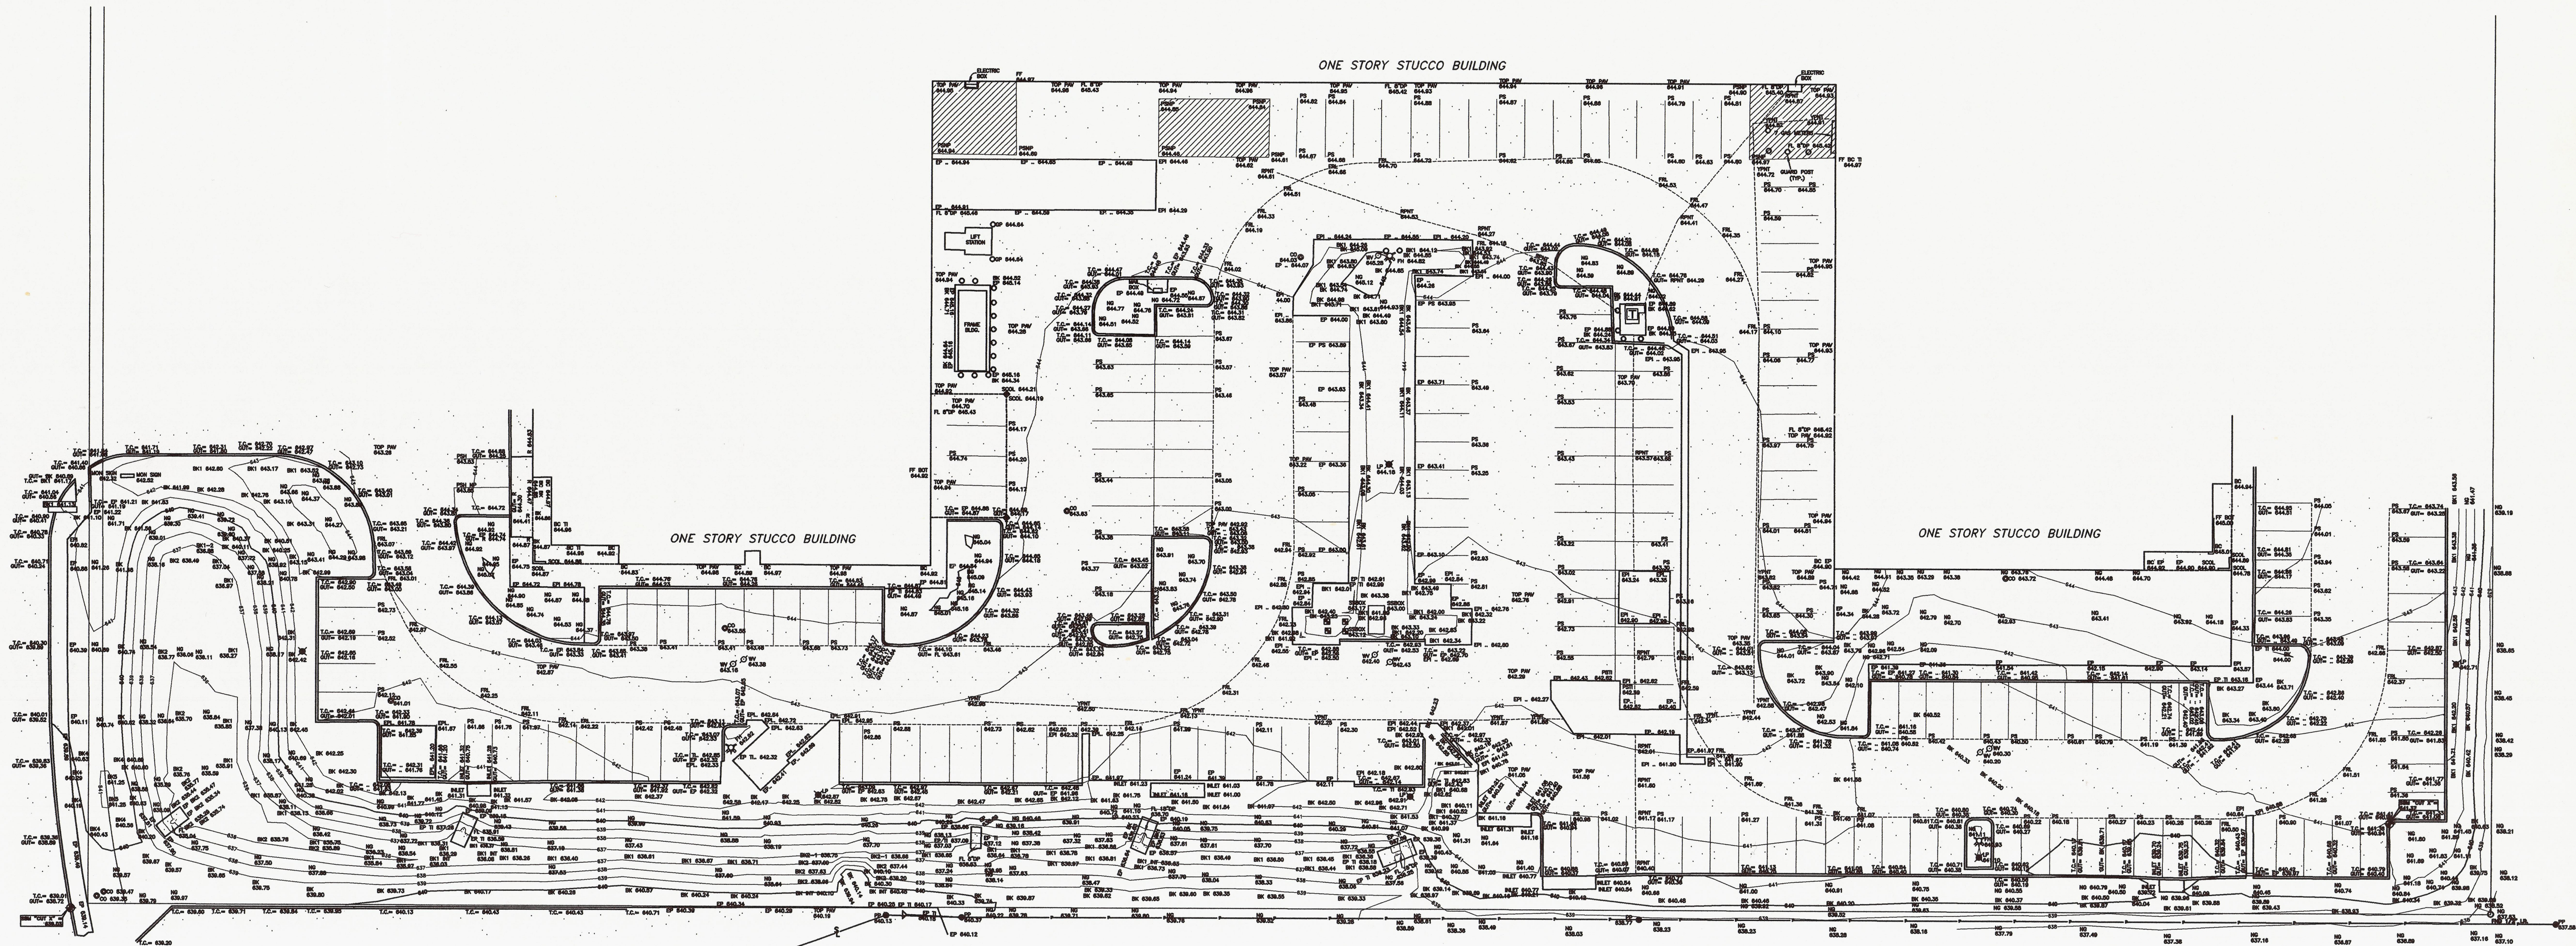

01 PLAN

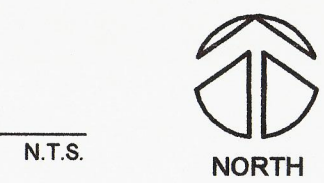

SHEET NUMBER:  
TOPOGRAPHIC  
SURVEY

T1.01