

DESCRIPTION CODES:
 .. = AREA UNDER CONSTRUCTION
 BC = BUILDING CORNER
 BK = BREAK
 BOT = BOTTOM OF THRESHOLD
 CO = SANITARY CLEANOUT
 DP = DRAINAGE PIPE
 EP = EDGE OF PAVEMENT
 EPI = EDGE OF PAVEMENT INTERSECTION
 FF = FRESH FLOOR
 FL = FLOW LINE
 FR = FIRE HYDRANT
 FL = FLOW LINE
 FR = FIRE LANE
 GP = GUARD POST
 PS = PARKING SPACE
 PSNP = PARKING SPACE/NO PARKING
 RPT = RED PAINT/ELECTRIC
 WM = WATER METER
 WY = WATER VALVE
 SSM = SITE BENCH MARK
 SCOL = STUCCO COLUMN
 YPNT = YELLOW PAINT/GAS

NOTES:

1. THIS PLAN HAS BEEN PREPARED FOR THE EXCLUSIVE USE OF SODESIGN, INC.
2. SERVICE DETAILS SHOULD BE CONFIRMED WITH THE RELEVANT SERVICE AUTHORITY DURING DESIGN & PRIOR TO ANY CONSTRUCTION.
3. GROUND SURFACE IS UNEVEN AND UNULATING AND THE CONTOURS ARE INDICATIVE ONLY.
4. CONTOUR INTERVAL: MAJOR 5.0 MINOR 1.0
5. AT THE REQUEST OF THE CLIENT, NO TREES HAVE BEEN SURVEYED.
6. AT THE REQUEST OF THE CLIENT, NO BOUNDARIES HAVE BEEN SURVEYED. THIS SURVEY WAS PERFORMED WITHOUT THE BENEFIT OF AN ABSTRACTOR, THEREFORE, NO SEARCH OF RECORD EASEMENTS WAS PERFORMED ON THE SUBJECT PROPERTY.
7. BENCH MARK NOTE:
 -ALL ELEVATIONS ARE RELATIVE TO TOWN OF ADDISON MONUMENT #13.
 -LOCATION OF MONUMENT IS 630' WEST FROM THE INTERSECTION OF ADDISON RD. AND WESTGROVE DR. THEN 15.7' SOUTH FROM BACK OF CURB, 5' FROM STREET SIGN AND 8' SOUTH TO BACK OF CURB OF WESTGROVE RD.
 -ELEVATION= 642.09
 -MONUMENT: 2" BRASS DISK STAMPED "TDDOT COA-13 GPS"

MATCH LINE

UNITED STATES ENVIRONMENTAL PROTECTION AGENCY


18650 WESTGROVE DRIVE SUITES 200 & 300 ADDISON, TEXAS 75001

CITY PROJECT NUMBER PWW 2008-20

CONSULTANT:

704 Central Parkway East
 Suite 1214
 Dallas, TX 75204
 Phone: (972) 881-1700
 Fax: (972) 488-1068
 email: plaine@gl-nc.com


Global Land Surveying, Inc.

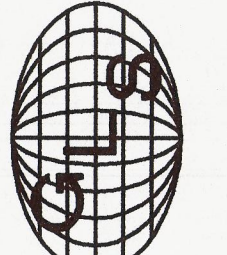

SHEET NUMBER:

TOPOGRAPHIC SURVEY

T1.02

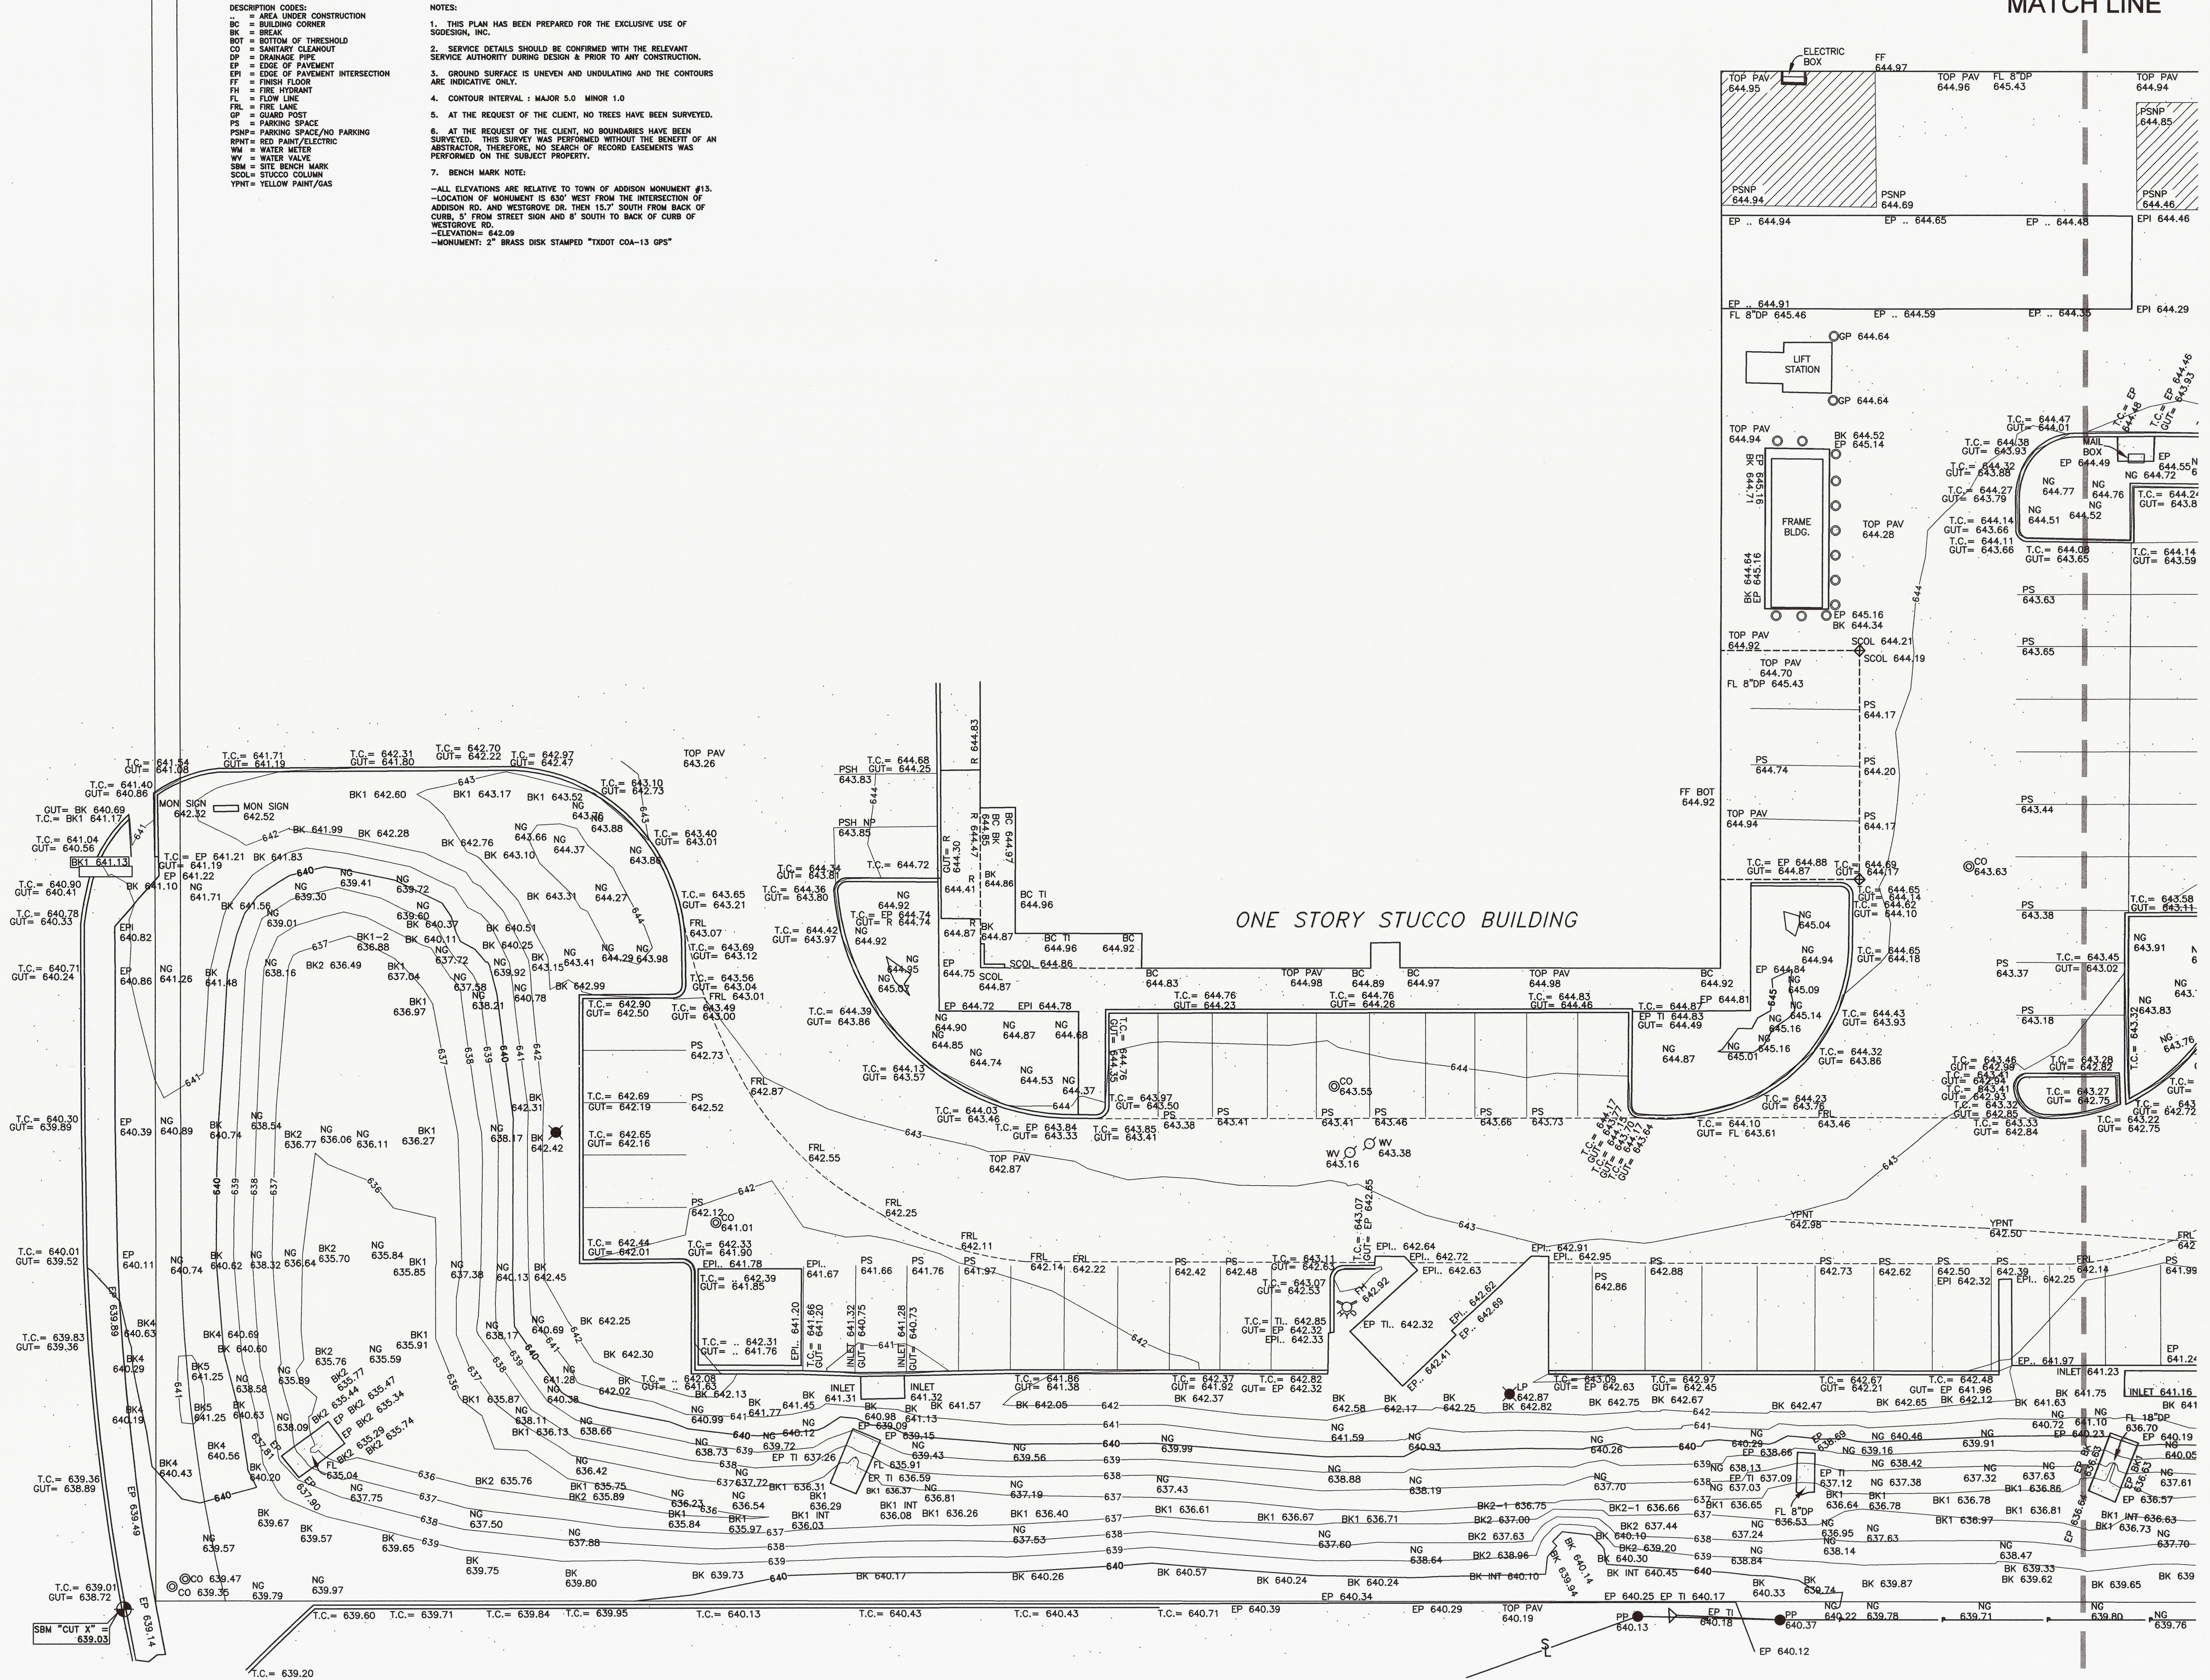

MATCH LINE