

WESTGROVE DRIVE

EXCEL PARKWAY

01 DEMOLITION SITE PLAN

1" = 30'-0"



SITE PLAN LEGEND

- EXISTING LANDSCAPE TO BE REMOVED FOR NEW CONCRETE PAVING
- EXISTING LANDSCAPE TO REMAIN
- BOUNDARY
- EXISTING CURB REMAIN
- CURB TO BE REMOVED
- EXISTING FIRE HYDRANT

SITE PLAN NOTES

- 1 REMOVE EXISTING CURB.
- 2 REMOVE EXISTING PARKING STRIPES.
- 3 REMOVE EXISTING WHEEL STOP AND SALVAGE FOR NEW LOCATION
- 4 REMOVE PORTION OF EXISTING LOADING RAMP AND RETAINING WALL.
- 5 REMOVE EXISTING LIGHT POLE AND LIGHT FIXTURE, SALVAGE FOR NEW LOCATION.
- 6 EXISTING MAIL BOXES TO BE RELOCATED BY OTHERS. CONTRACTOR TO REMOVE CONCRETE PAD.
- 7 REMOVE AND SALVAGE TRASH ENCLOSURE WALLS FOR RE-USE.
- 8 REMOVE EXISTING BOLLARD.
- 9 REMOVE EXISTING TREE.
- 10 CONVERT EXISTING CURB INLET INTO NEW GRATE INLET.
- 11 REMOVE EXISTING PIPE BACK TO ELEV. 637.00
- 12 EXISTING PIPING TO TIE INTO NEW GRATE INLET.
- 13 EXISTING SIDEWALK TO BE REMOVED.
- 14 EXISTING PAVING TO BE REMOVED.
- 15 REMOVE EXISTING INLET


PROJECT:
UNITED STATES ENVIRONMENTAL PROTECTION AGENCY
 16850 WESTGROVE DRIVE SUITES 200 & 300 ADDISON, TEXAS 75001
 CITY PROJECT NUMBER PW# 2008-20



3311 Elm Street, Suite 105
 Dallas, Texas 75226
 214-742-6044
 214-742-6041 Fax

ARCHITECT'S SEAL:

CONSULTANT:

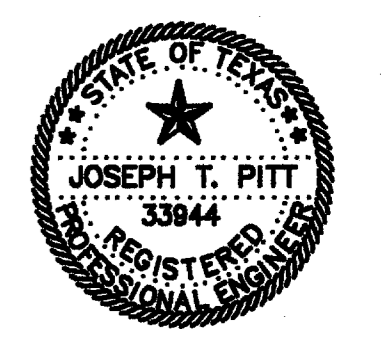

TMBP
 CONSULTING ENGINEERS INC.
 2301 W. AVENUE SUITE 400 DALLAS, TEXAS 75224
 (214) 871-3300 (214) 871-9718 FAX
 *THE SEAL APPEARING ON THIS DOCUMENT WAS AUTHORIZED BY JOSEPH T. PITT, P.E. 33844 ON JANUARY 6, 2009

ISSUE HISTORY:

CITY REVIEW	DATE
	01/07/09

DRAWING INFO:

FILE:
 CURRENT ISSUE:
 DRAWN BY:
 CHECKED BY: JTP

SHEET NUMBER:

DEMOLITION SITE PLAN
C1.02