


0 1 2 3 4 5 6 7 8 9 10 11 12 13 14 15 16 17 18 19

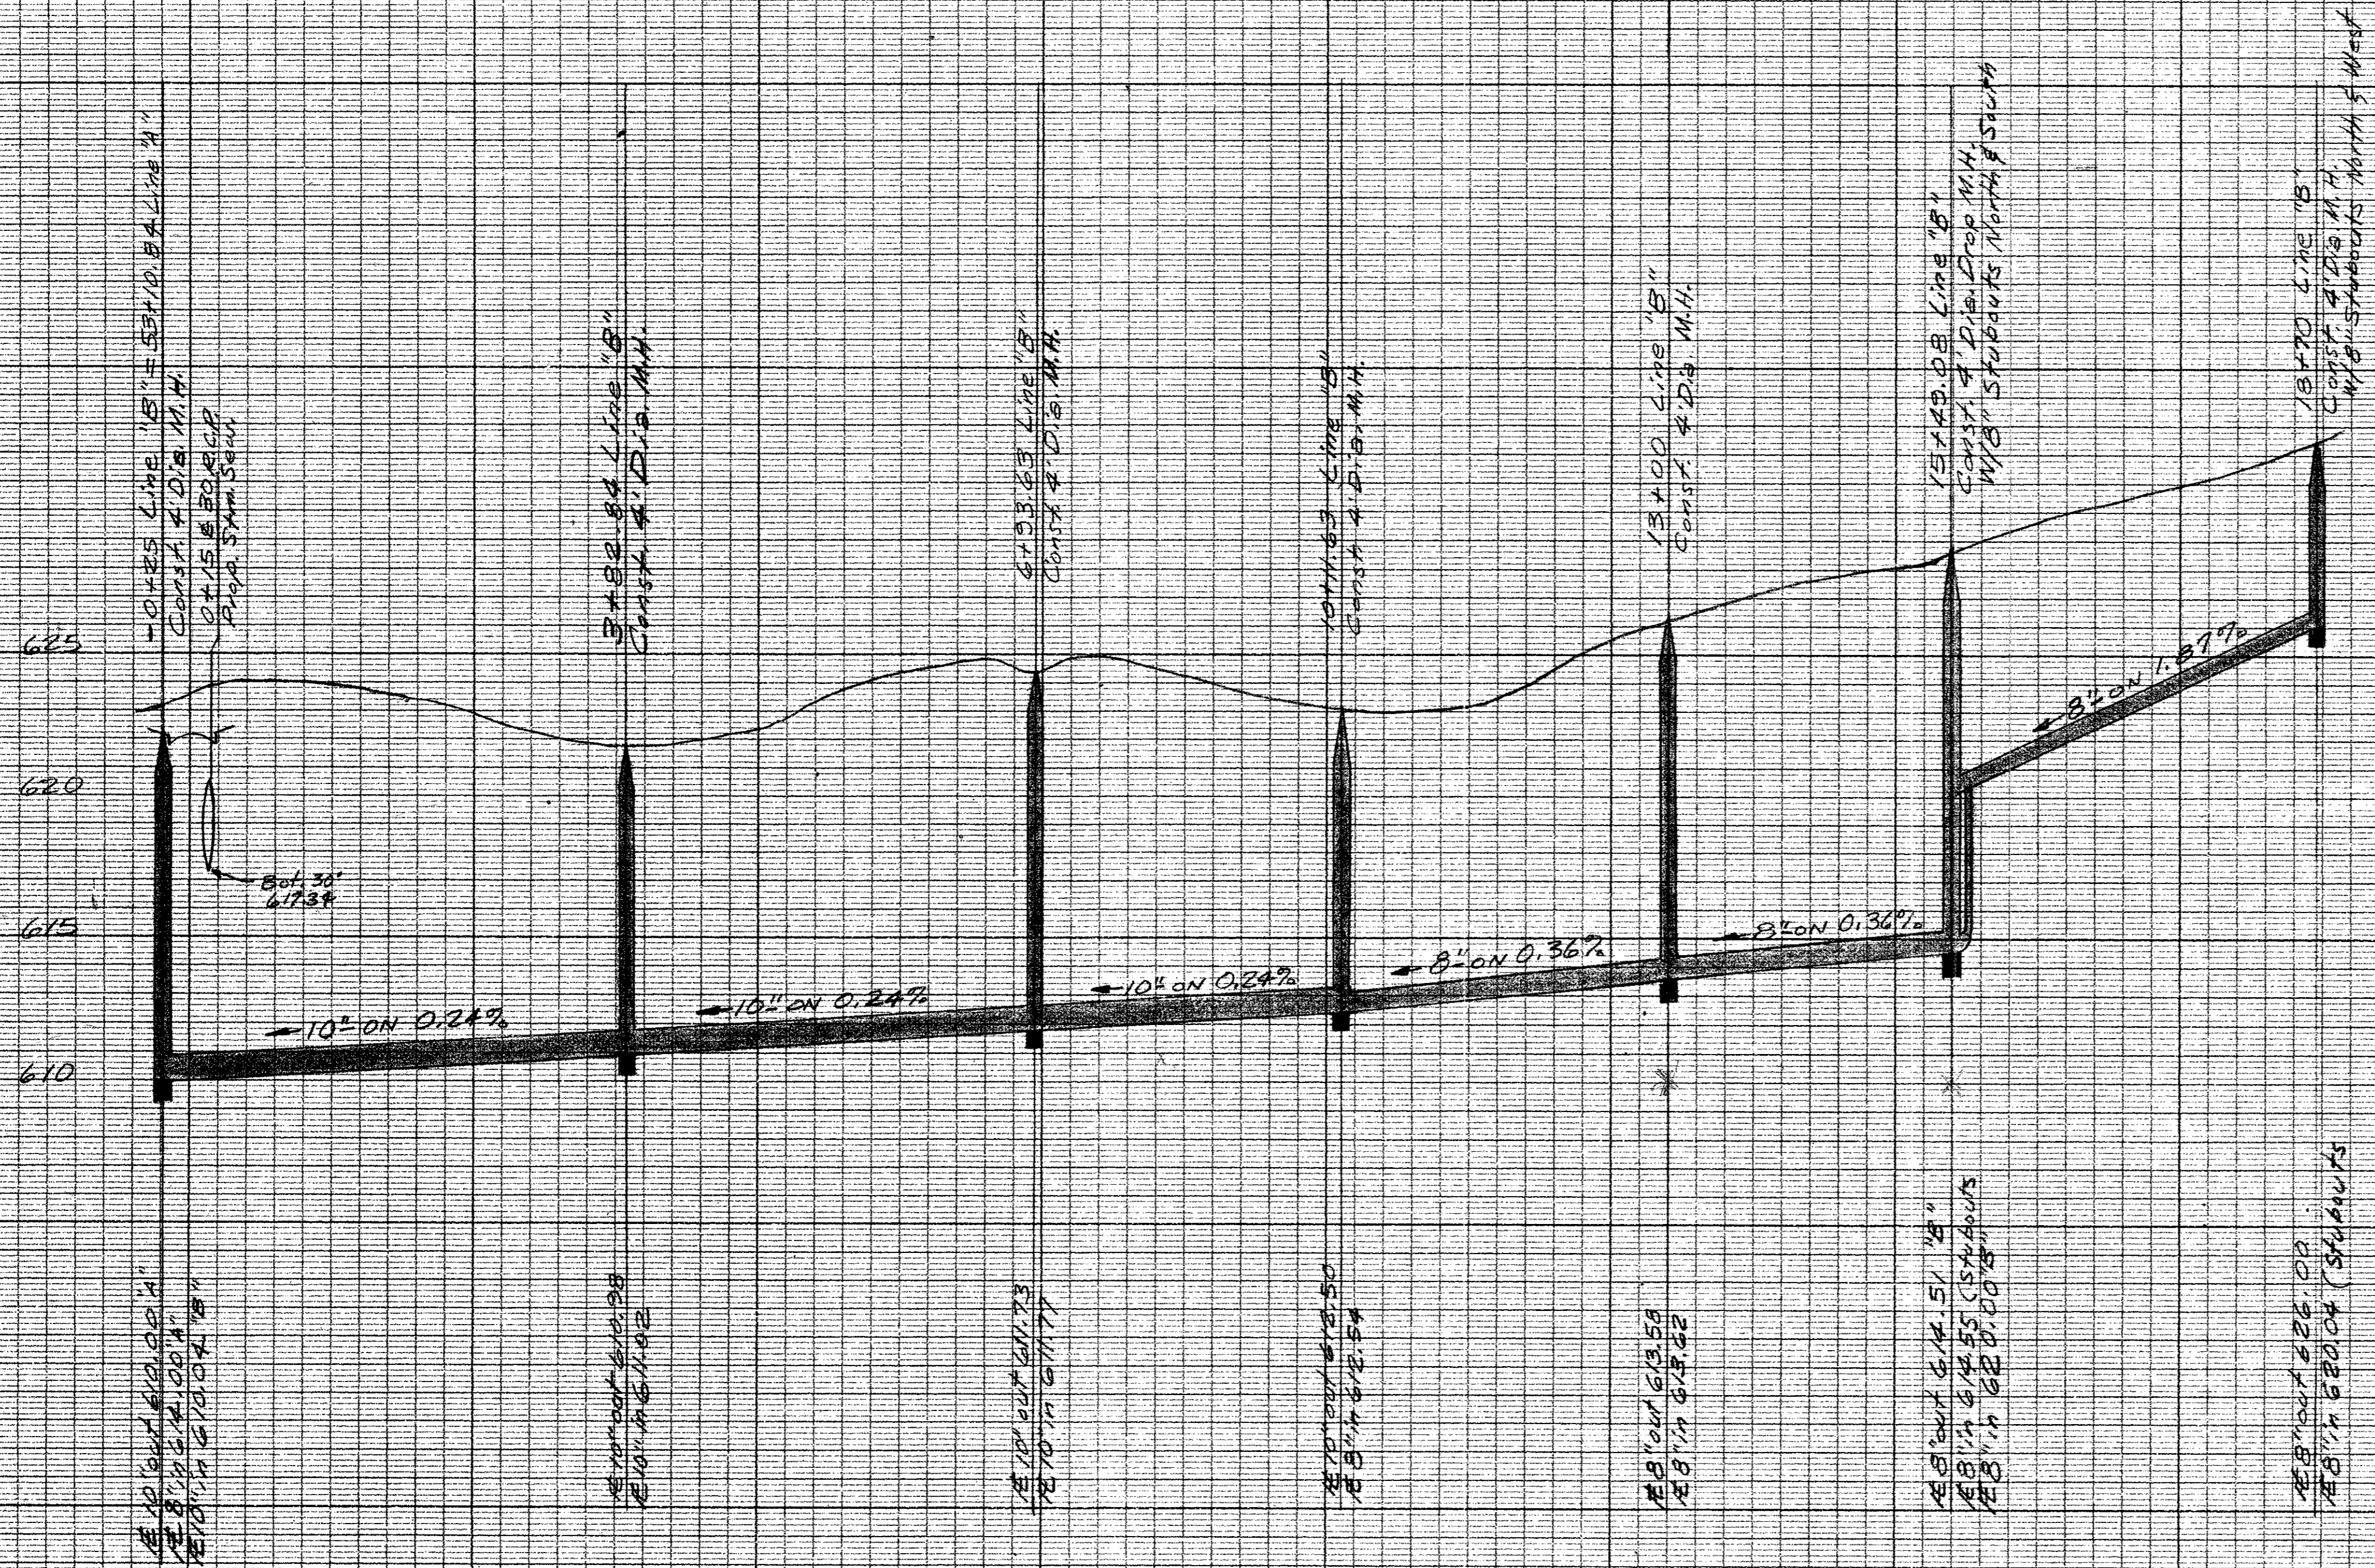

Alan Danner
 7-10-76

CLEARPRINT PAPER CO.
 CLEARPRINT, PROFILE PLATE A
 MADE IN U.S.A.

CLEARPRINT PAPER CO.
 CLEARPRINT, PROFILE PLATE A
 MADE IN U.S.A.

BENCH MARK: 60d nail in power pole
 no. AG-11B-114 east side of
 Addison Road, first pole south
 of Kemp Eng. Co.
 Elev. 638.78

WATER & SEWER PROFILES						
BENT TREE OAKS						
ADDISON, DALLAS COUNTY, TEXAS						
THREADGILL, DOWDEY and ASSOCIATES						
CONSULTING ENGINEERS DALLAS, TEXAS						
DESIGN	DRAWN	CHECKED	DATE	SCALE	JOB	SHEET
M.R.K.	M.R.K.	J.H.	JUNE 1976	1"=100' 1"=4'V.	B014	3

PLATE No.