


MATCH LINE PLATE NO.

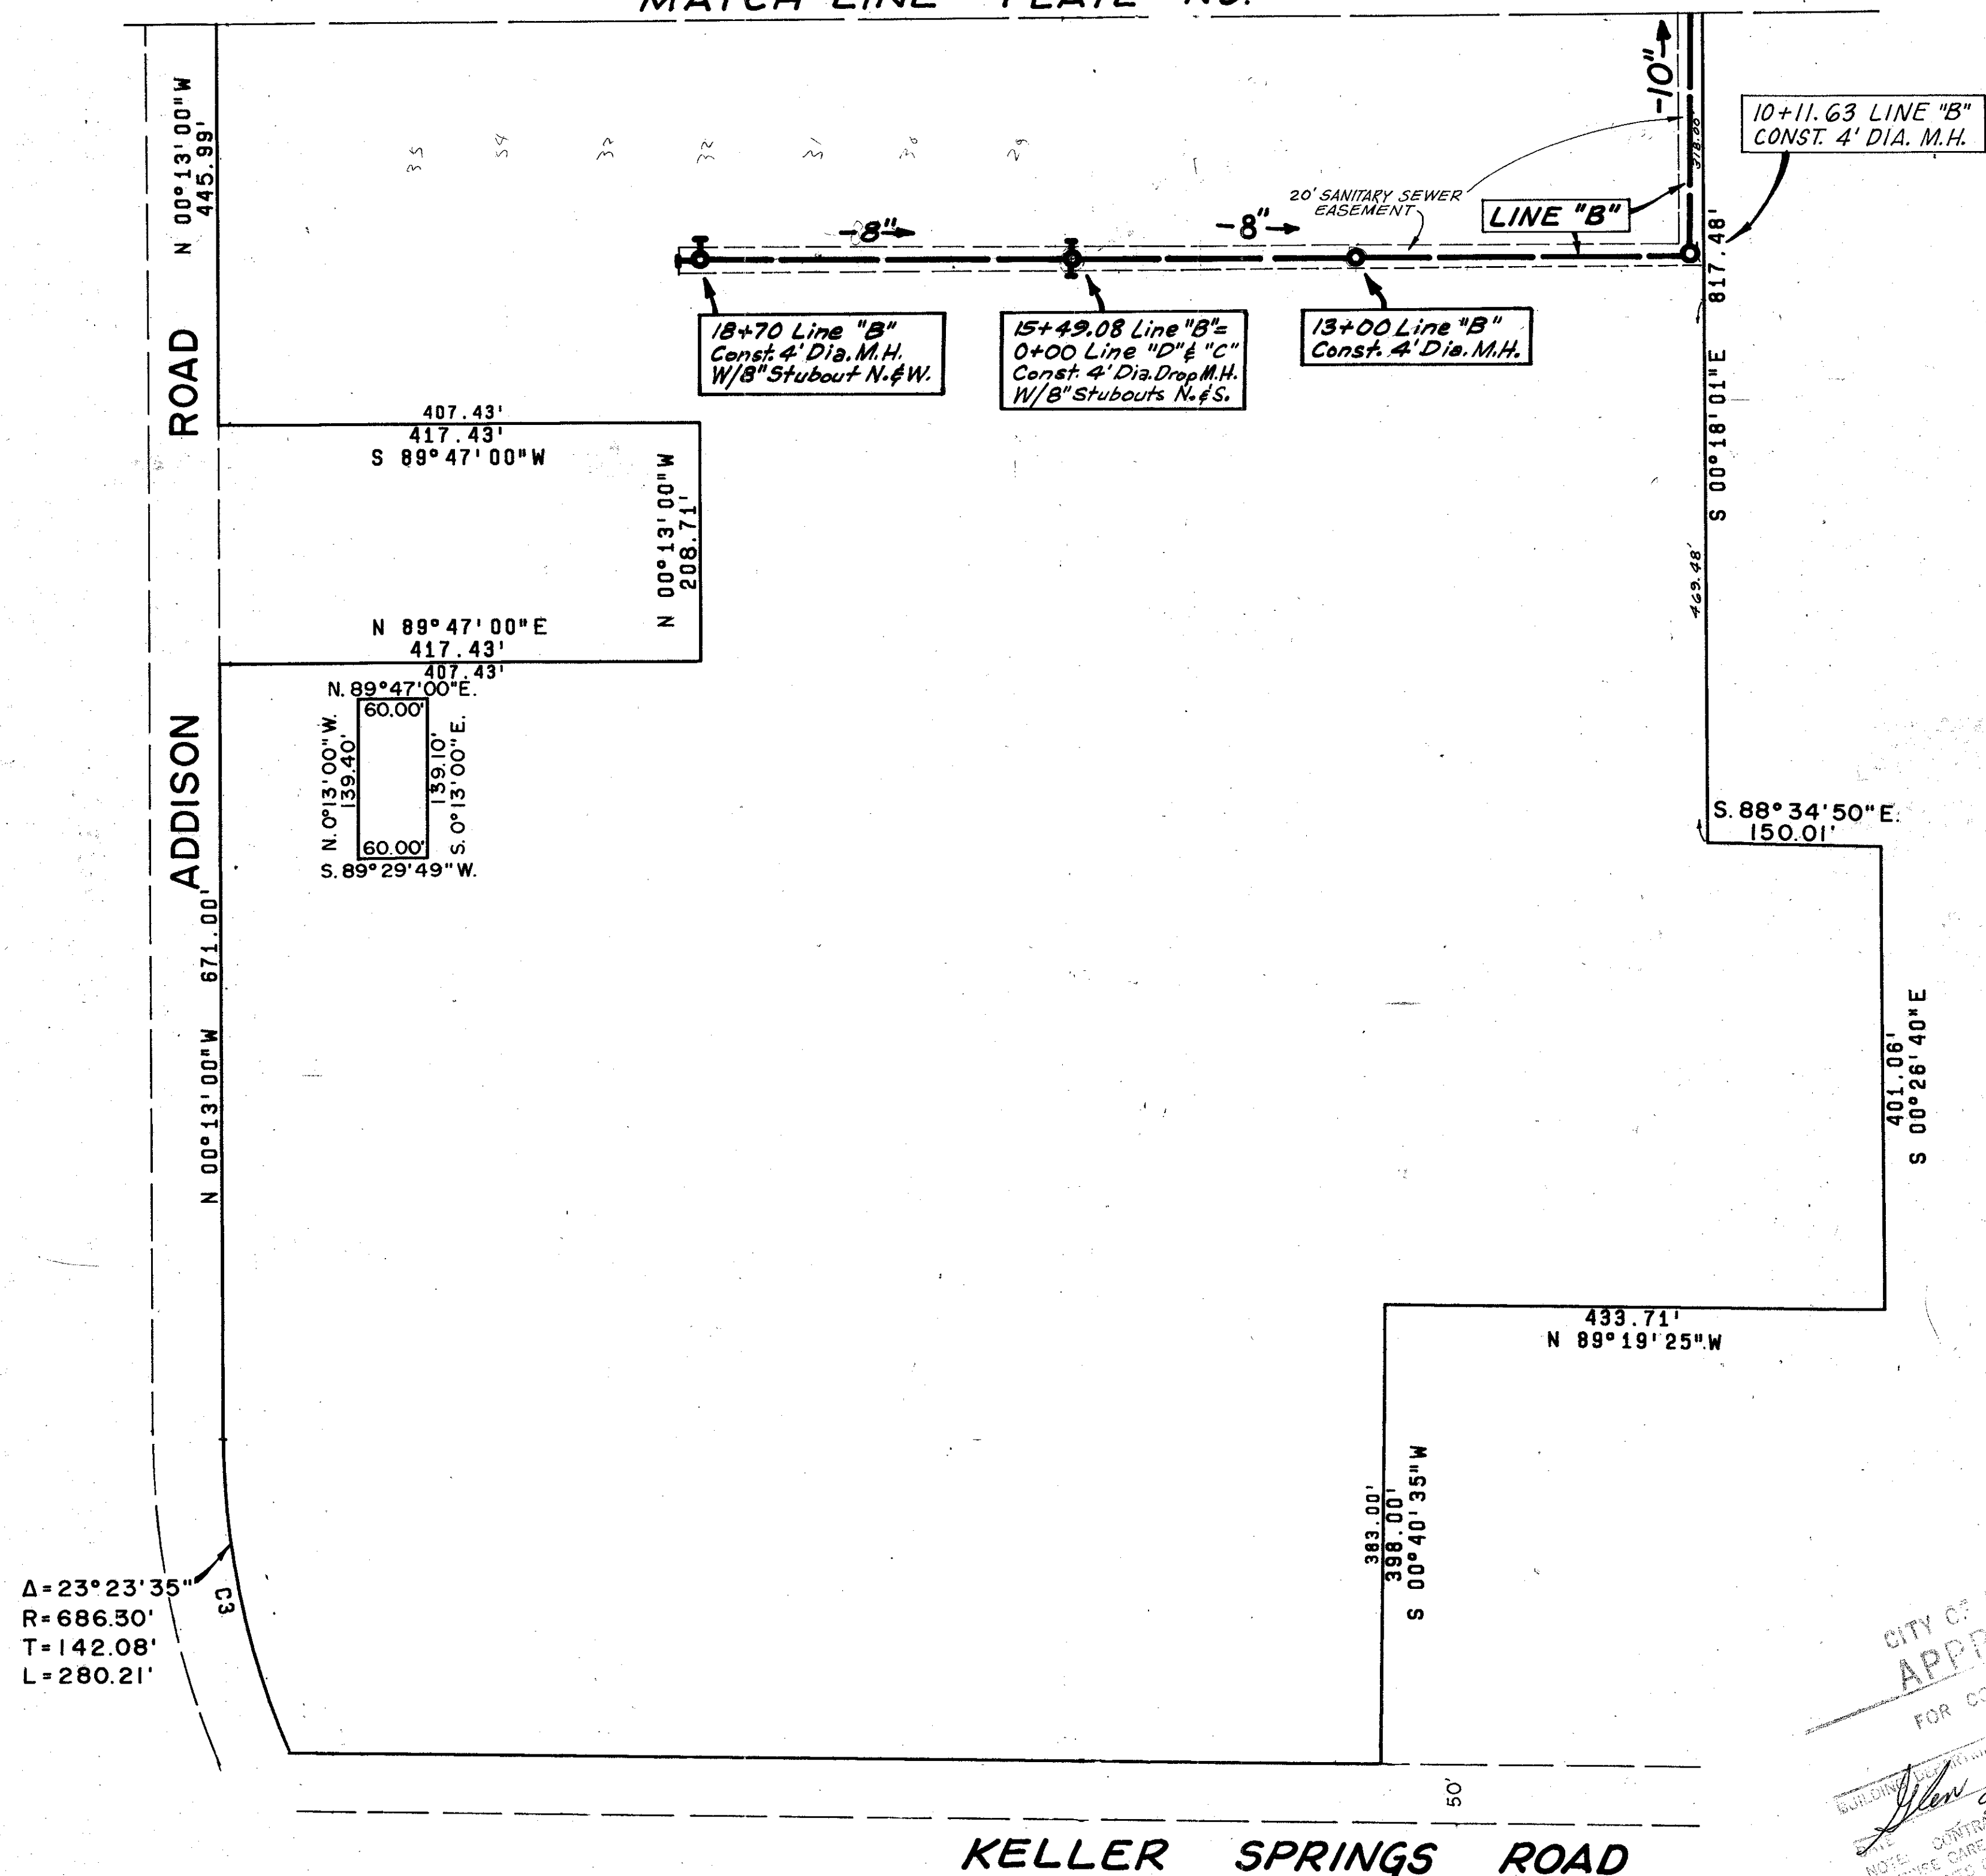

CHORD BEARING	CHORD DISTANCE	CURVE DATA		
		RADIUS	CENTRAL ANGLE	ARC
20° 51' 16"	203.54'	282.90'	42° 18' 35"	203.24'
11° 54' 48"	273.27'	676.30'	23° 23' 35"	280.21'
		686.30'		142.08'

CITY OF ADDISON  
APPROVED  
FOR CONSTRUCTION

*John Dorman*  
9-10-76

NOTE: CONTRACTOR IS HEREBY INSTRUCTED TO EXERCISE CARE IN THE USE OF THESE PLANS AND TO OBTAIN APPROVAL OF THESE PLANS FROM THE CITY ENGINEER AND/OR ORDINANCES AND TO BE RESPONSIBLE TO THE CITY ENGINEER TO RELIEVE RESPONSIBILITY FOR ANY VARIANCE TO SUCH CODES.

**WATER & SEWER PLANS**  
**BENT TREE OAKS**

ADDISON, DALLAS COUNTY, TEXAS  
THREADGILL - DOWDEY and ASSOCIATES  
CONSULTING ENGINEERS DALLAS, TEXAS

DESIGN	DRAWN	CHECKED	DATE	SCALE	JOB	SHEET
M.R.K.	M.R.K.	D.M.D.	JUNE, 76	1"=100'	8014	