
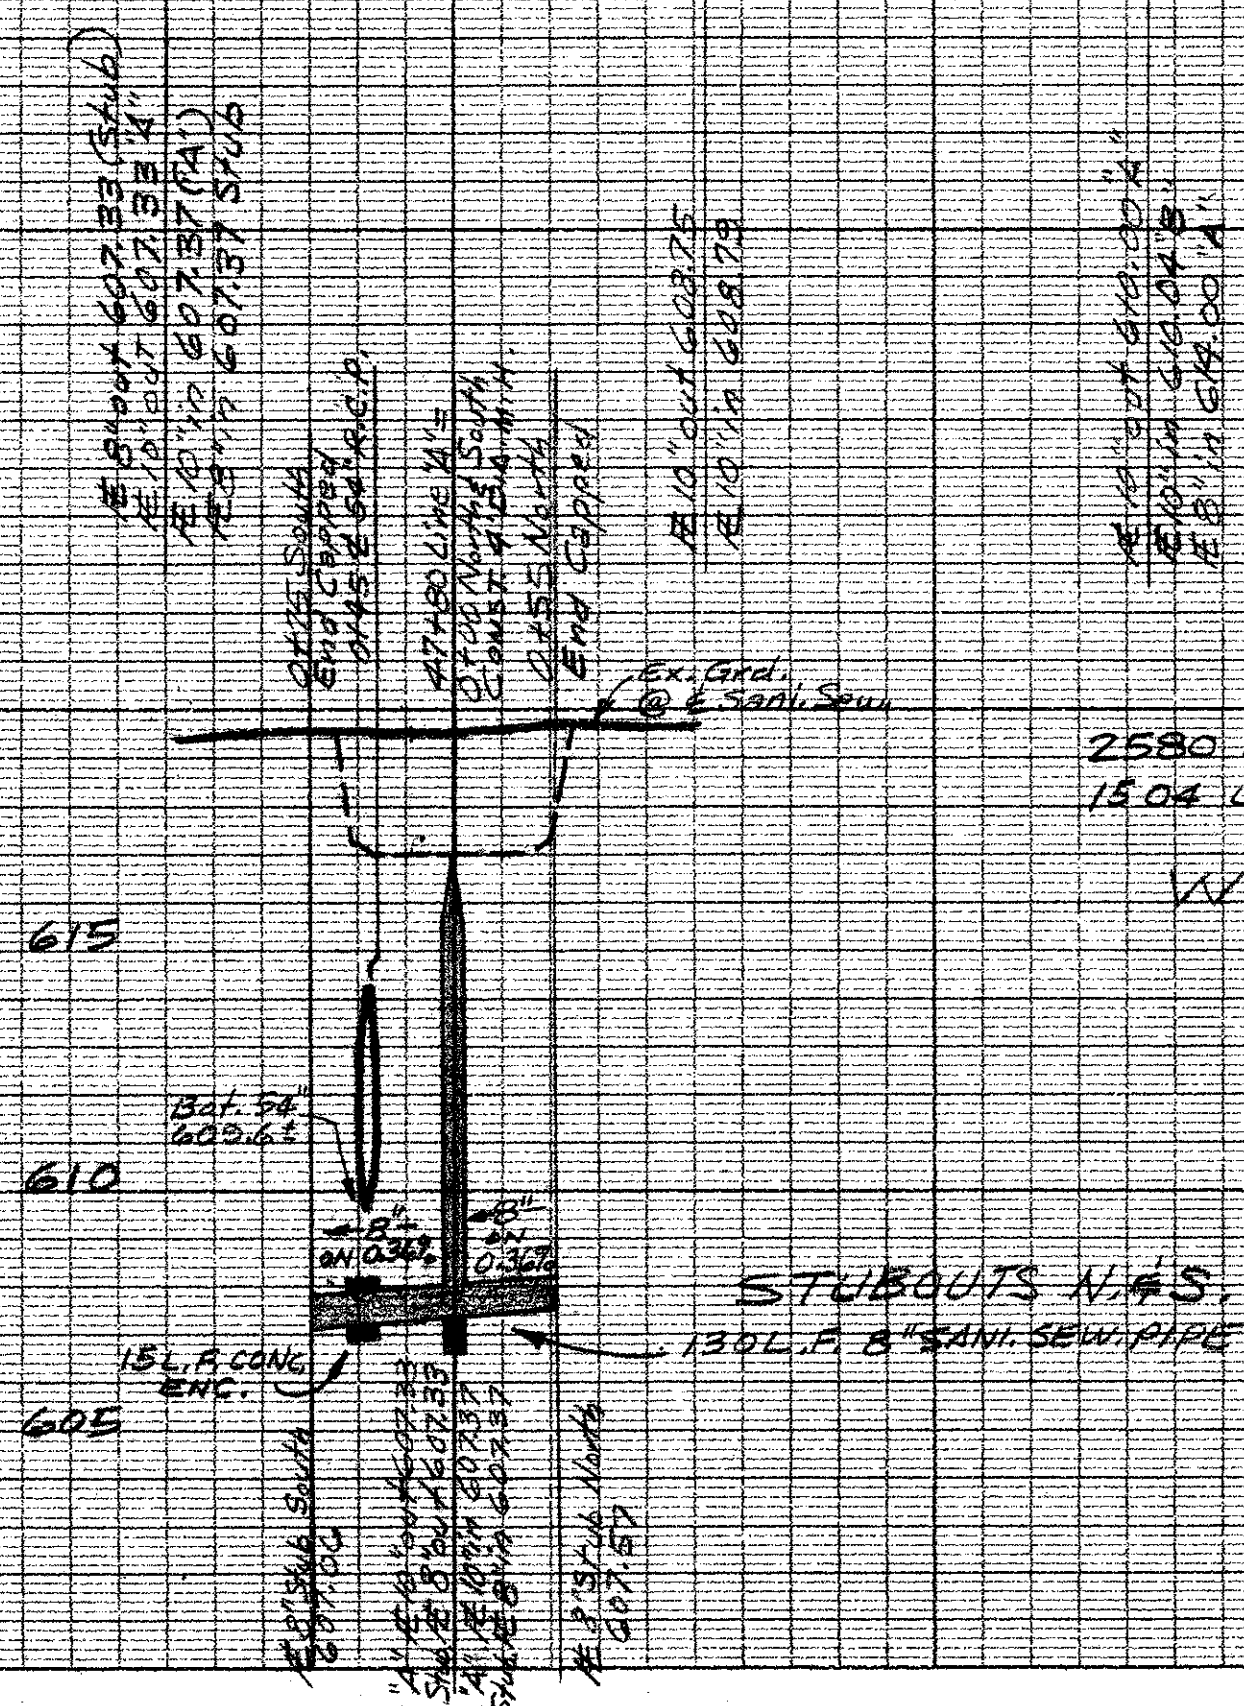


42 43 44 45 46 47 48 49 50 51 52 53 54 55 56 57 58 59 60 61 62 63 64 65 66 67 68 69

640
635
630
625
620
615
610
605
600

640
635
630
625
620
615
610
605
600

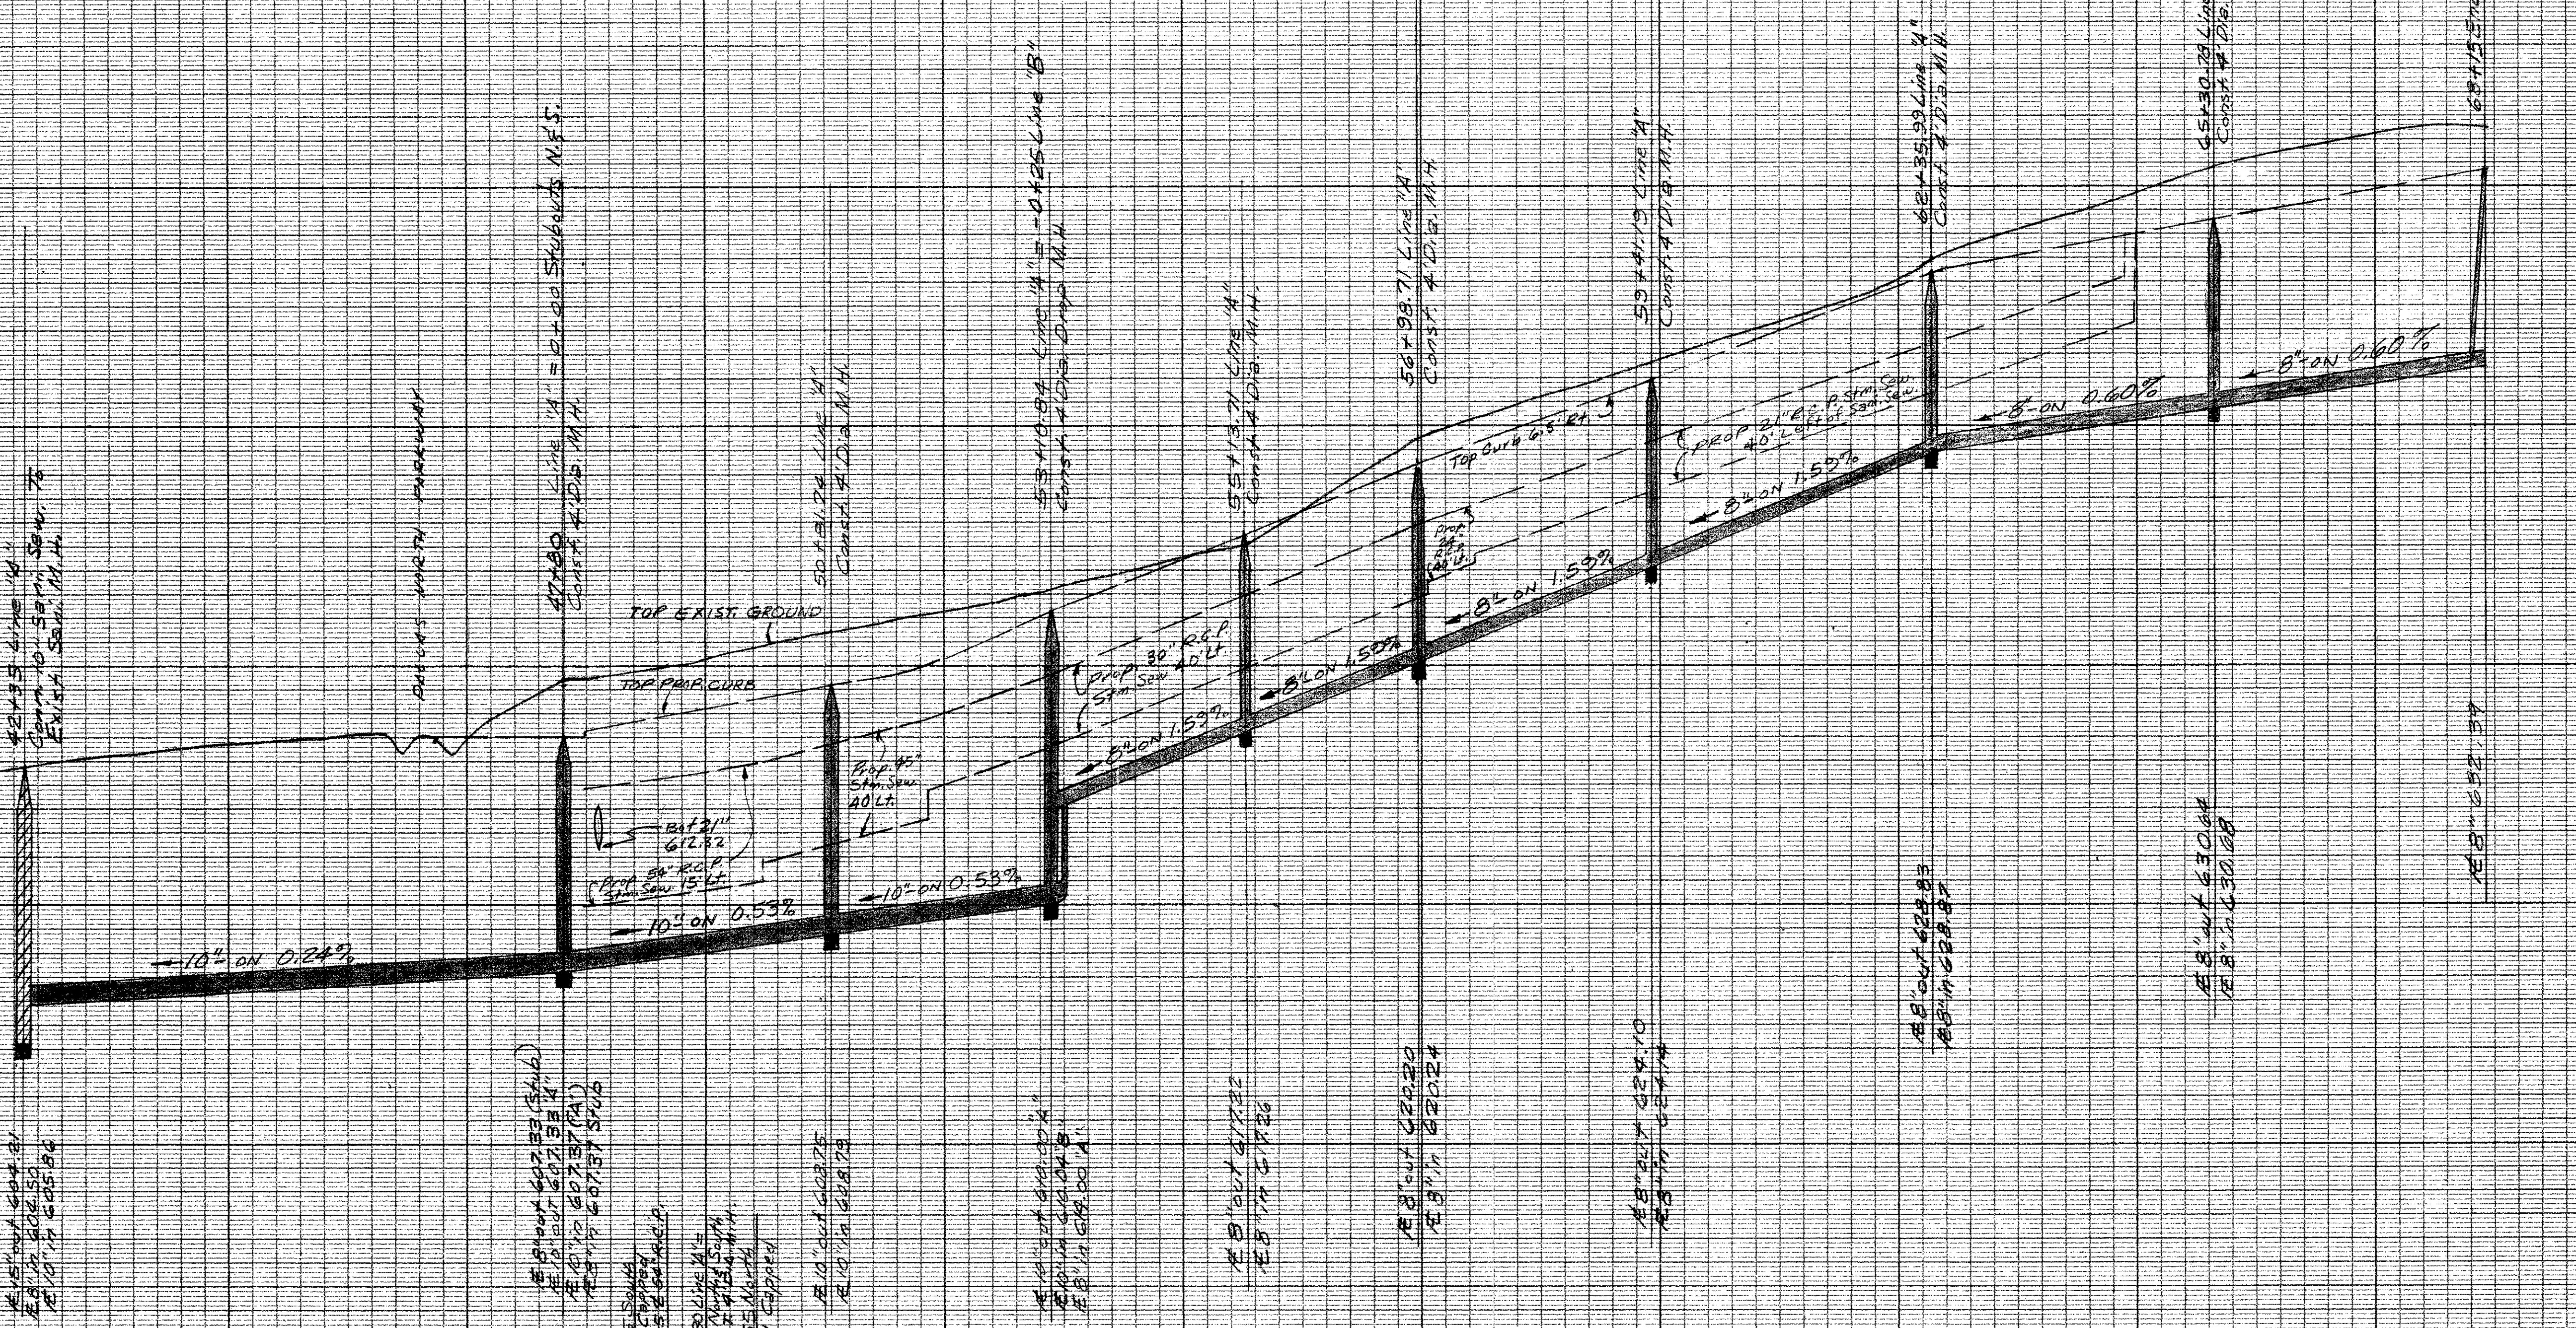

LINE "A"
2580 L.F. 8" SANITARY SEWER PIPE
1504 L.F. 10" SANITARY SEWER PIPE
WESTGROVE DRIVE

APPROVED
9-10-76

WATER & SEWER PROFILES						
BENT TREE OAKS						
ADDISON, DALLAS COUNTY, TEXAS						
THREADGILL, DOWDEY and ASSOCIATES CONSULTING ENGINEERS DALLAS, TEXAS						
DESIGN	DRAWN	CHECKED	DATE	SCALE	JOB	SHEET
M.R.K.	M.R.K.	J.H.	JUNE 1976	1"=100' 1/4"=40'	8014	

BENCH MARK: 60d nail in power pole, east side Addison Road, northwest corner Bent Tree Oaks. Elev. 644.05