
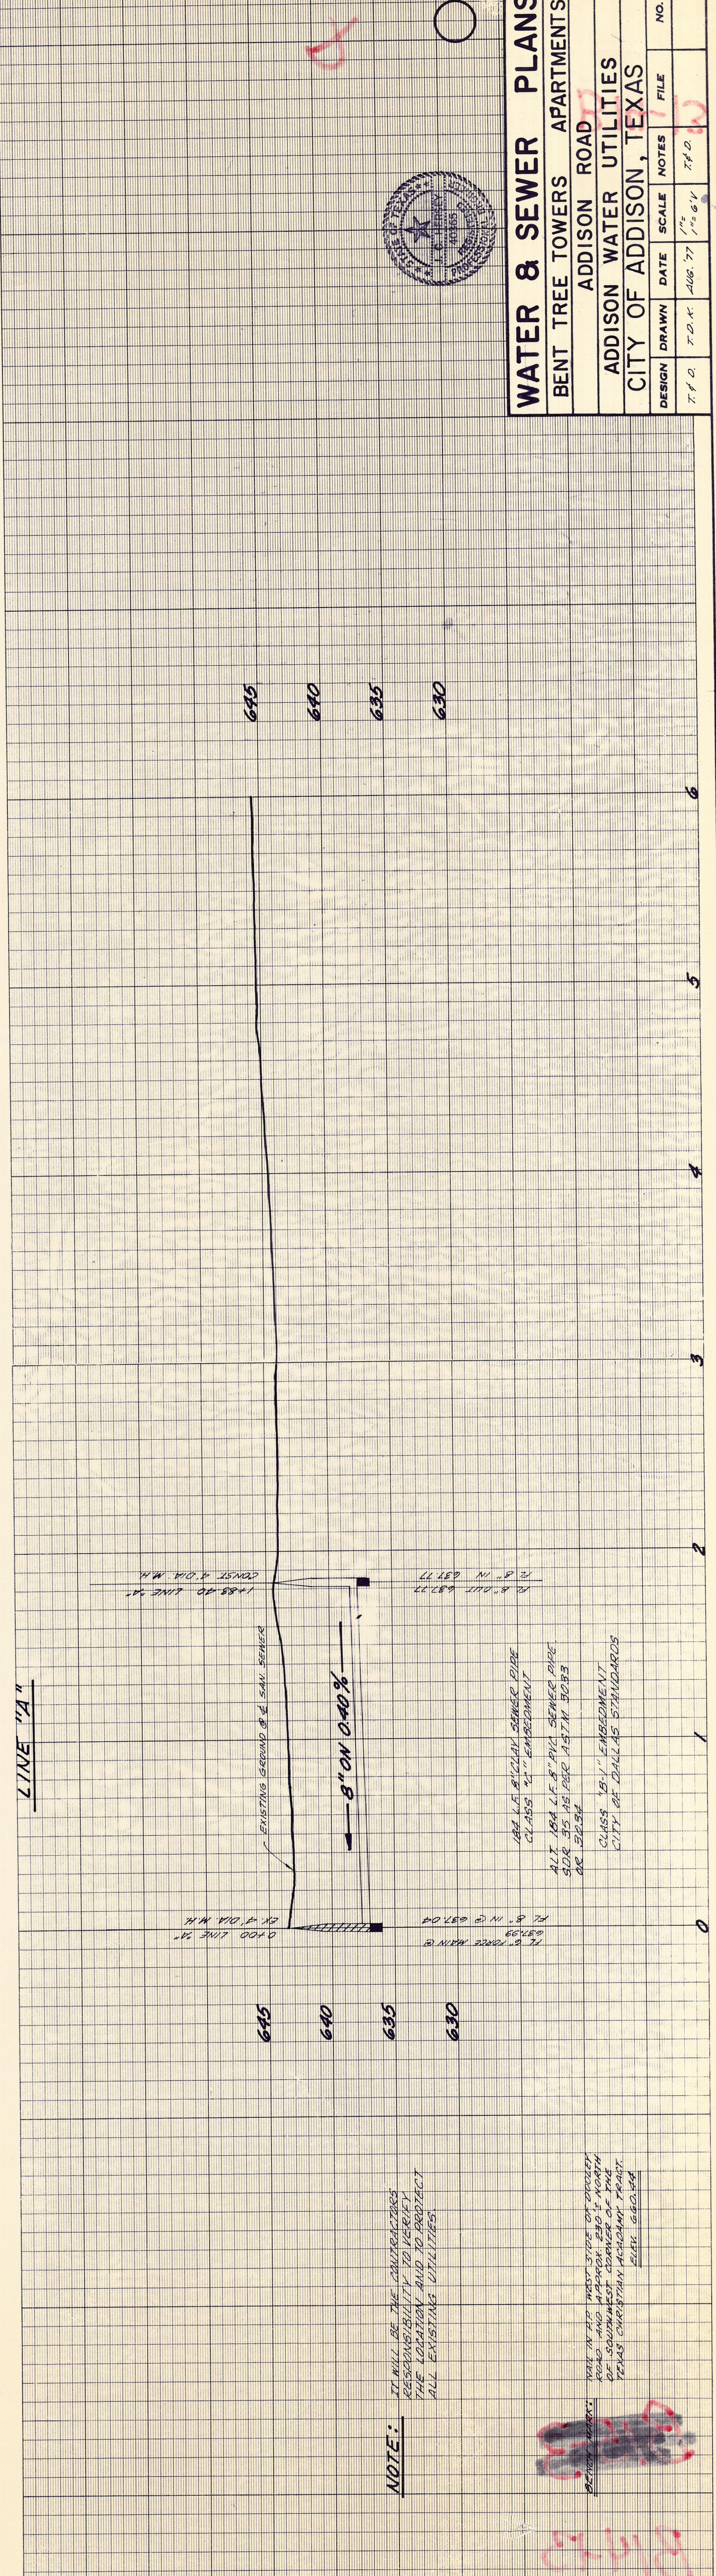


R14-12


SWAPRICK  
1422-2000  
1422-2000  
1422-2000

b99

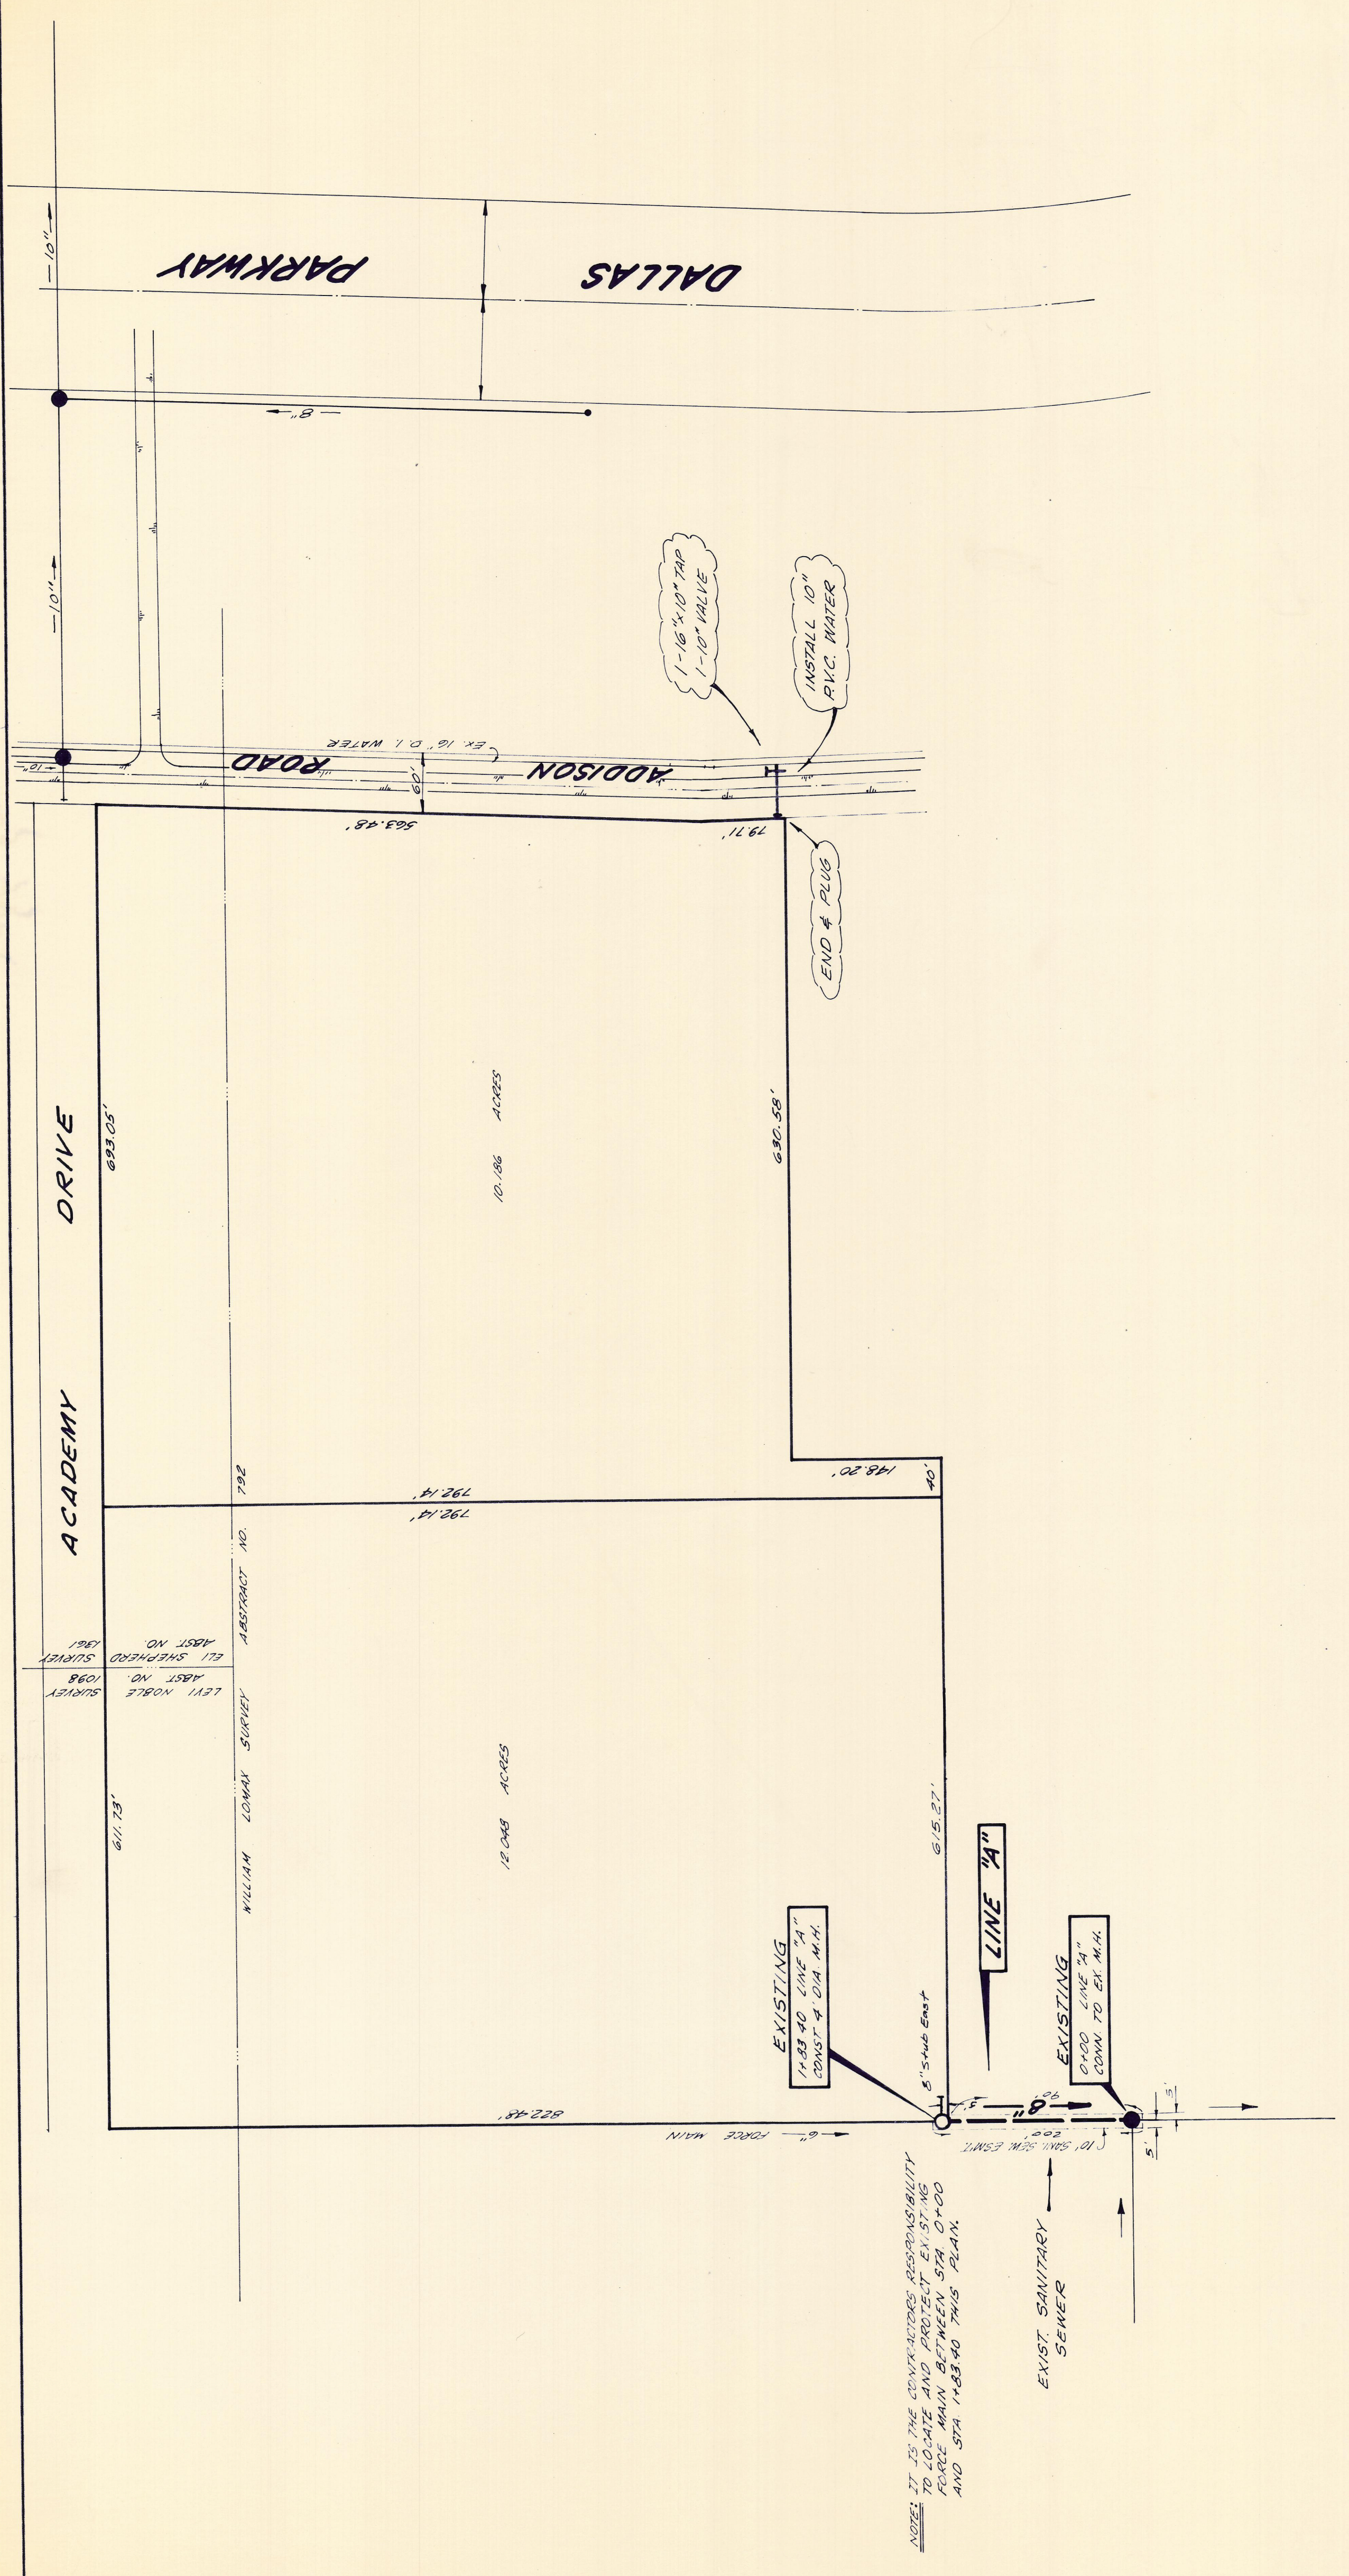



**WATER & SEWER PLANS**  
**BENT TREE TOWERS APARTMENTS**  
 ADDISON ROAD  
 ADDISON WATER UTILITIES  
 CITY OF ADDISON, TEXAS

DESIGN	DRAWN	DATE	SCALE	NOTES	FILE	NO.
J.F.D.	J.F.D.	AUG. 77	1" = 8' V	77-01	1	1

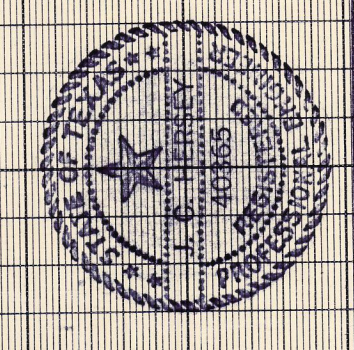


1422

RH-13  
 B/K-13  
 M22-10120M  
 B/K-10

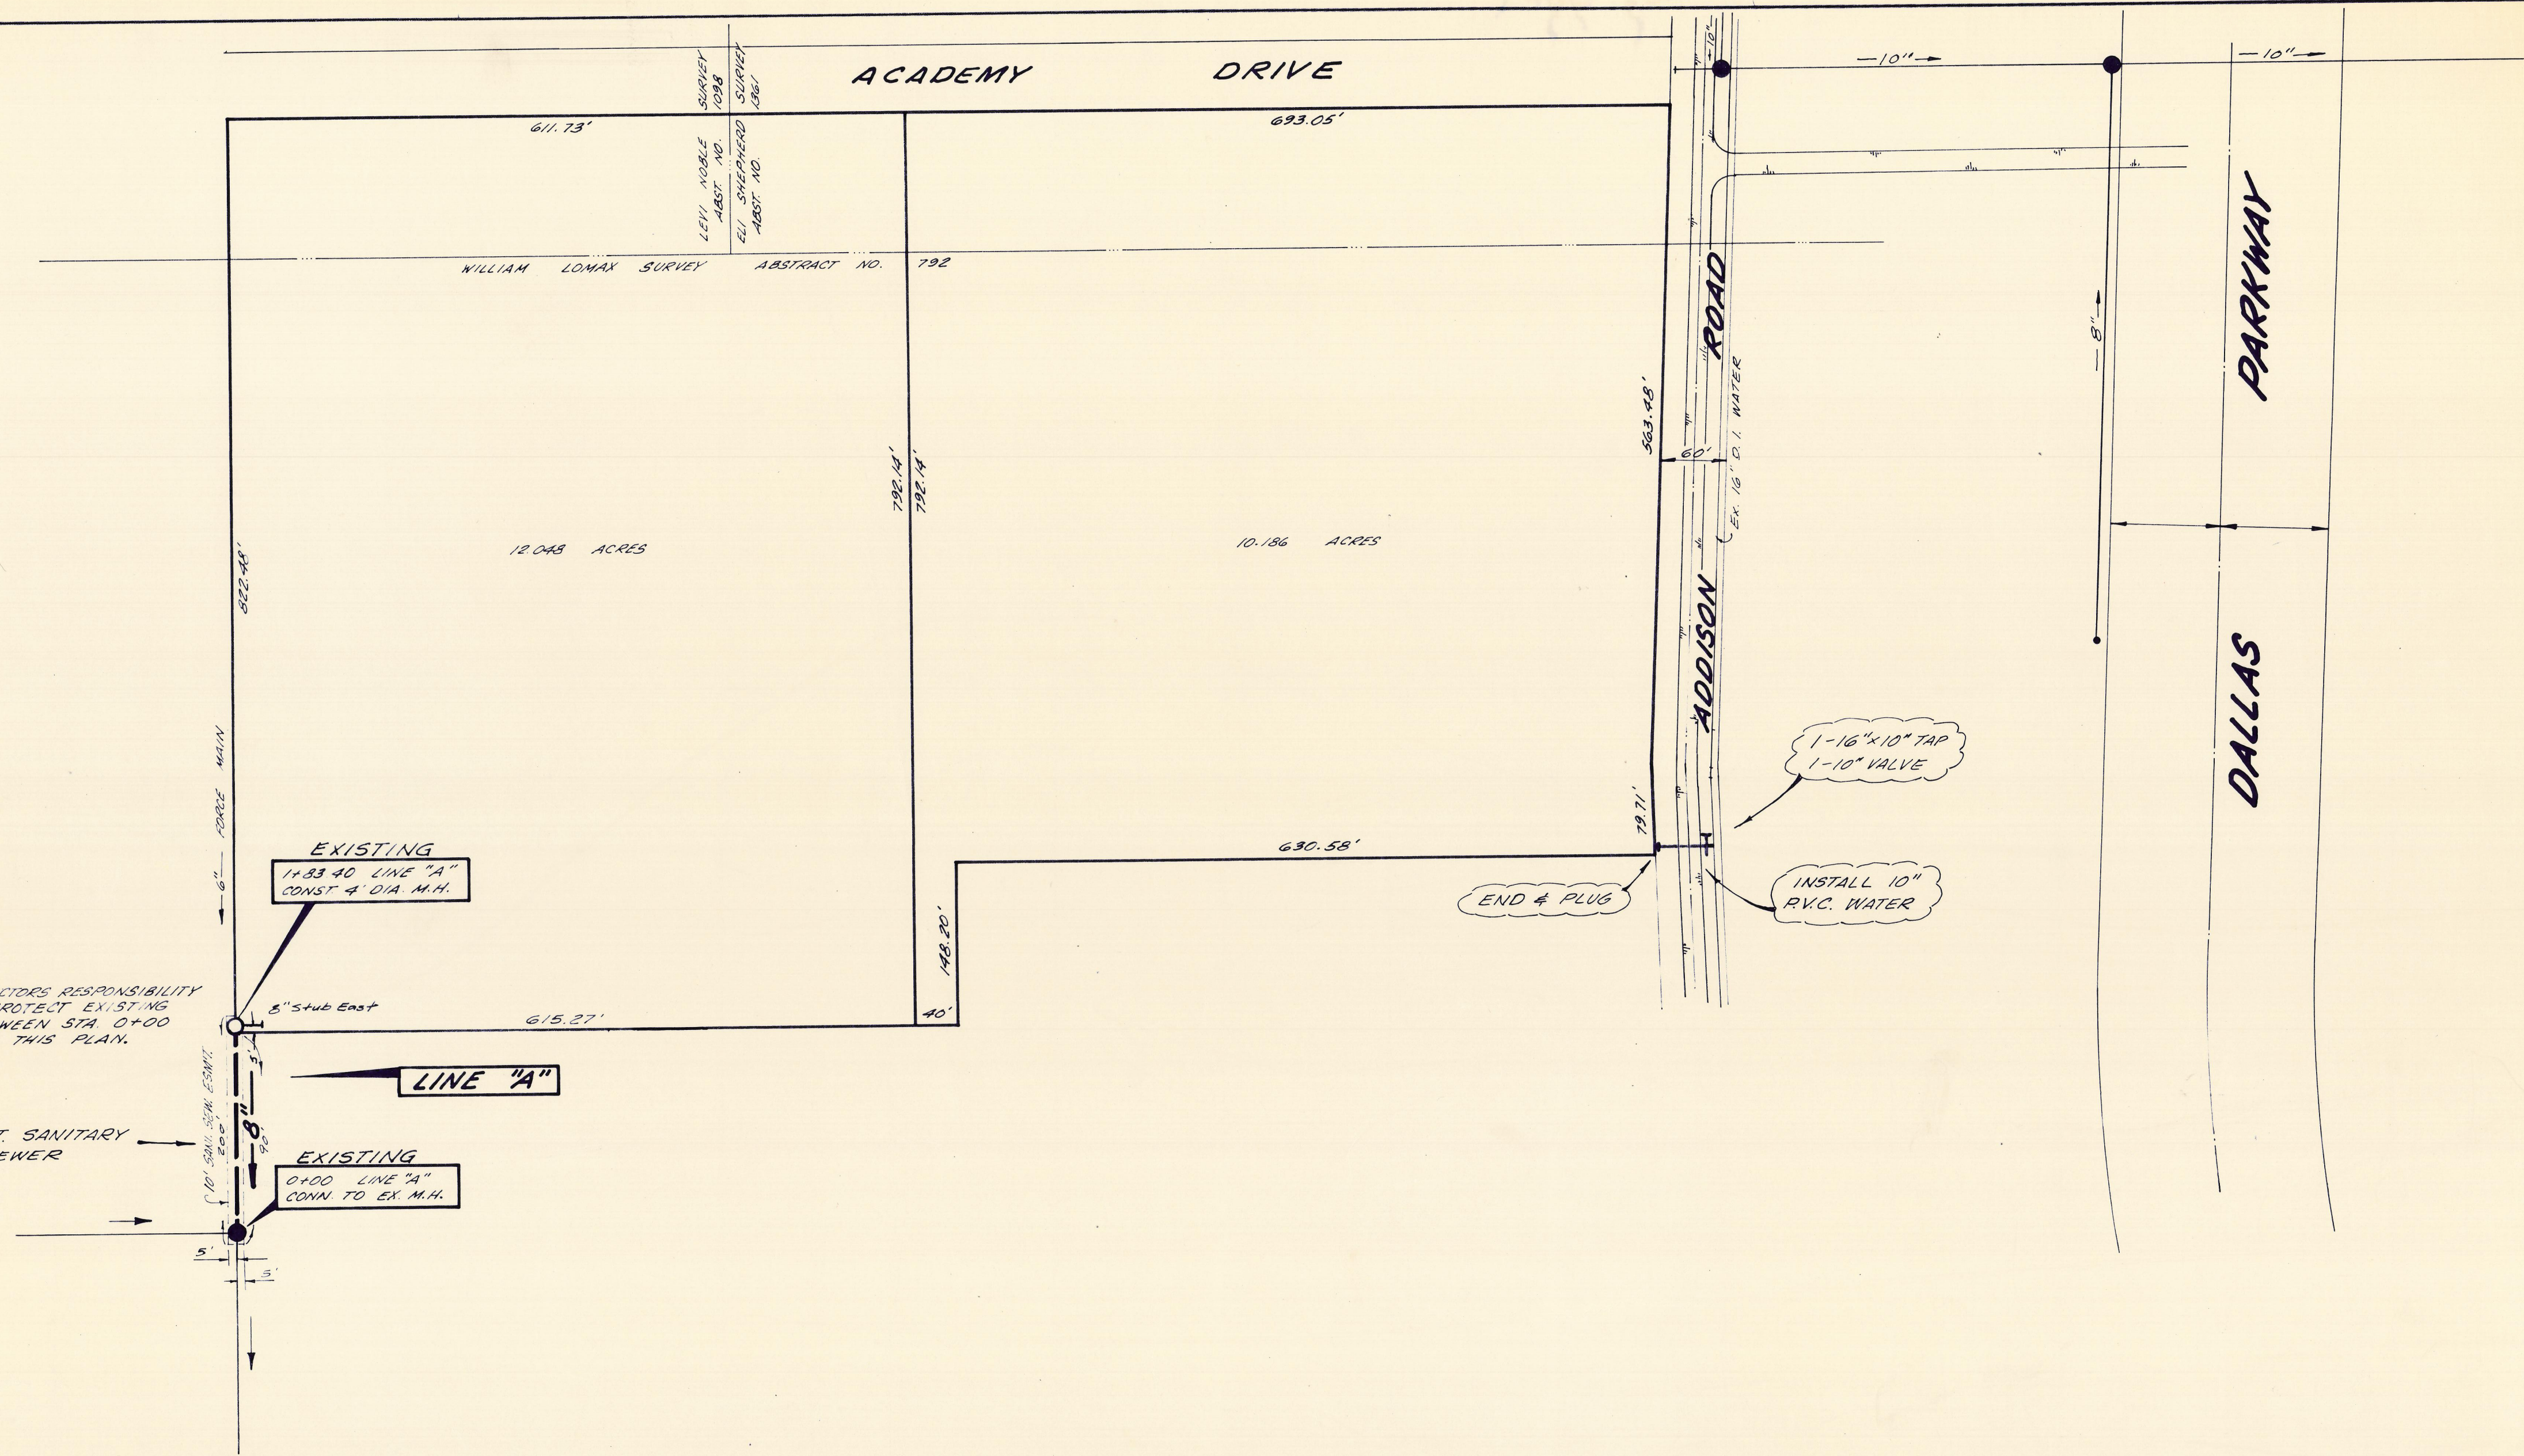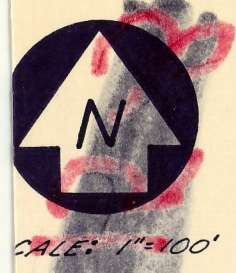


**LINE "A"**

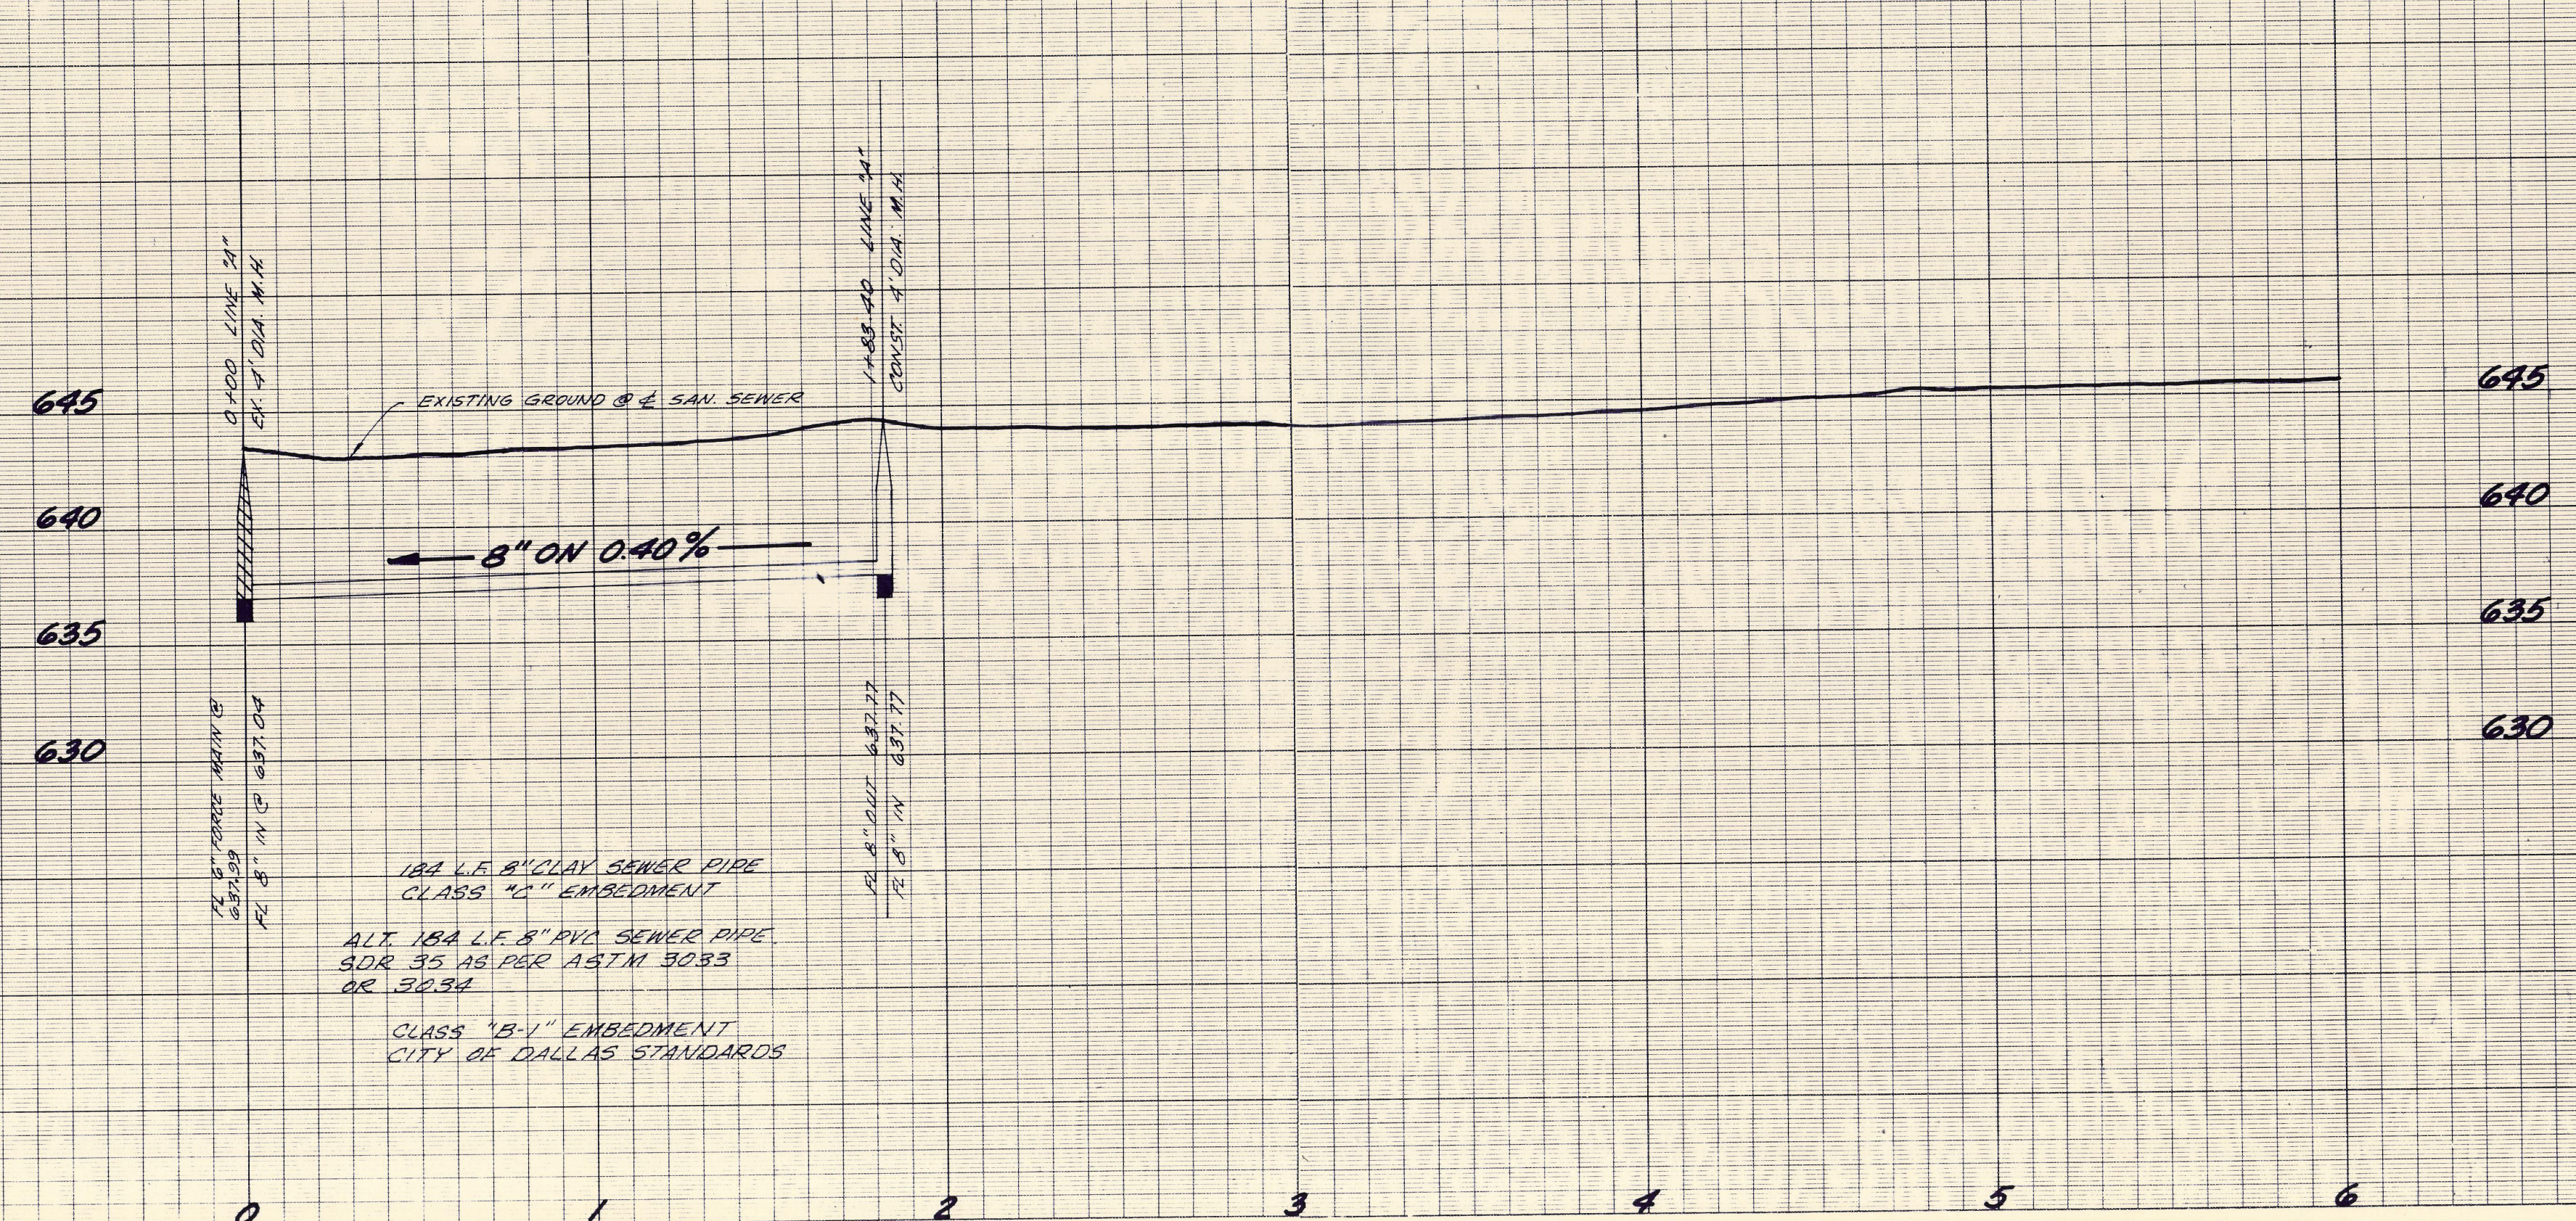

**NOTE:** IT WILL BE THE CONTRACTORS RESPONSIBILITY TO VERIFY THE LOCATION AND TO PROTECT ALL EXISTING UTILITIES.

**BENCH MARK:** NAIL IN RT WEST SIDE OF DOOLEY ROAD AND APPROX. 230' NORTH OF SOUTHWEST CORNER OF THE TEXAS CHRISTIAN ACADEMY TRACT. ELEV. 640.44

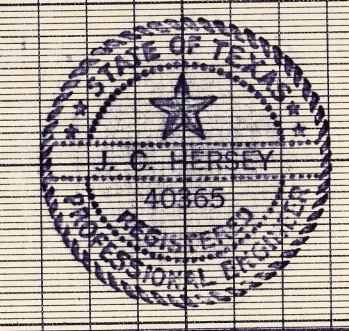

WATER & SEWER PLANS							
BENT TREE TOWERS APARTMENTS				ADDISON ROAD			
ADDISON WATER UTILITIES							
CITY OF ADDISON, TEXAS							
DESIGN	DRAWN	DATE	SCALE	NOTES	FILE	NO.	
T.F.D.	T.D.K.	AUG. 77	1"=6' V	T.F.D.	5		

649

7