

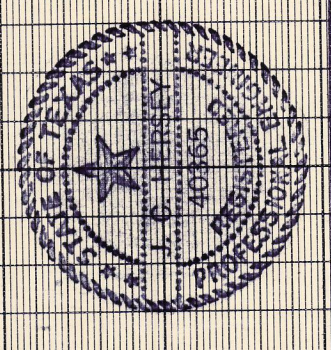


PLAN-12  
 1-16" x 10" TAP  
 1-10" VALVE  
 1-10" x 10" TAP  
 1-10" VALVE  
 1-10" x 10" TAP  
 1-10" VALVE

699

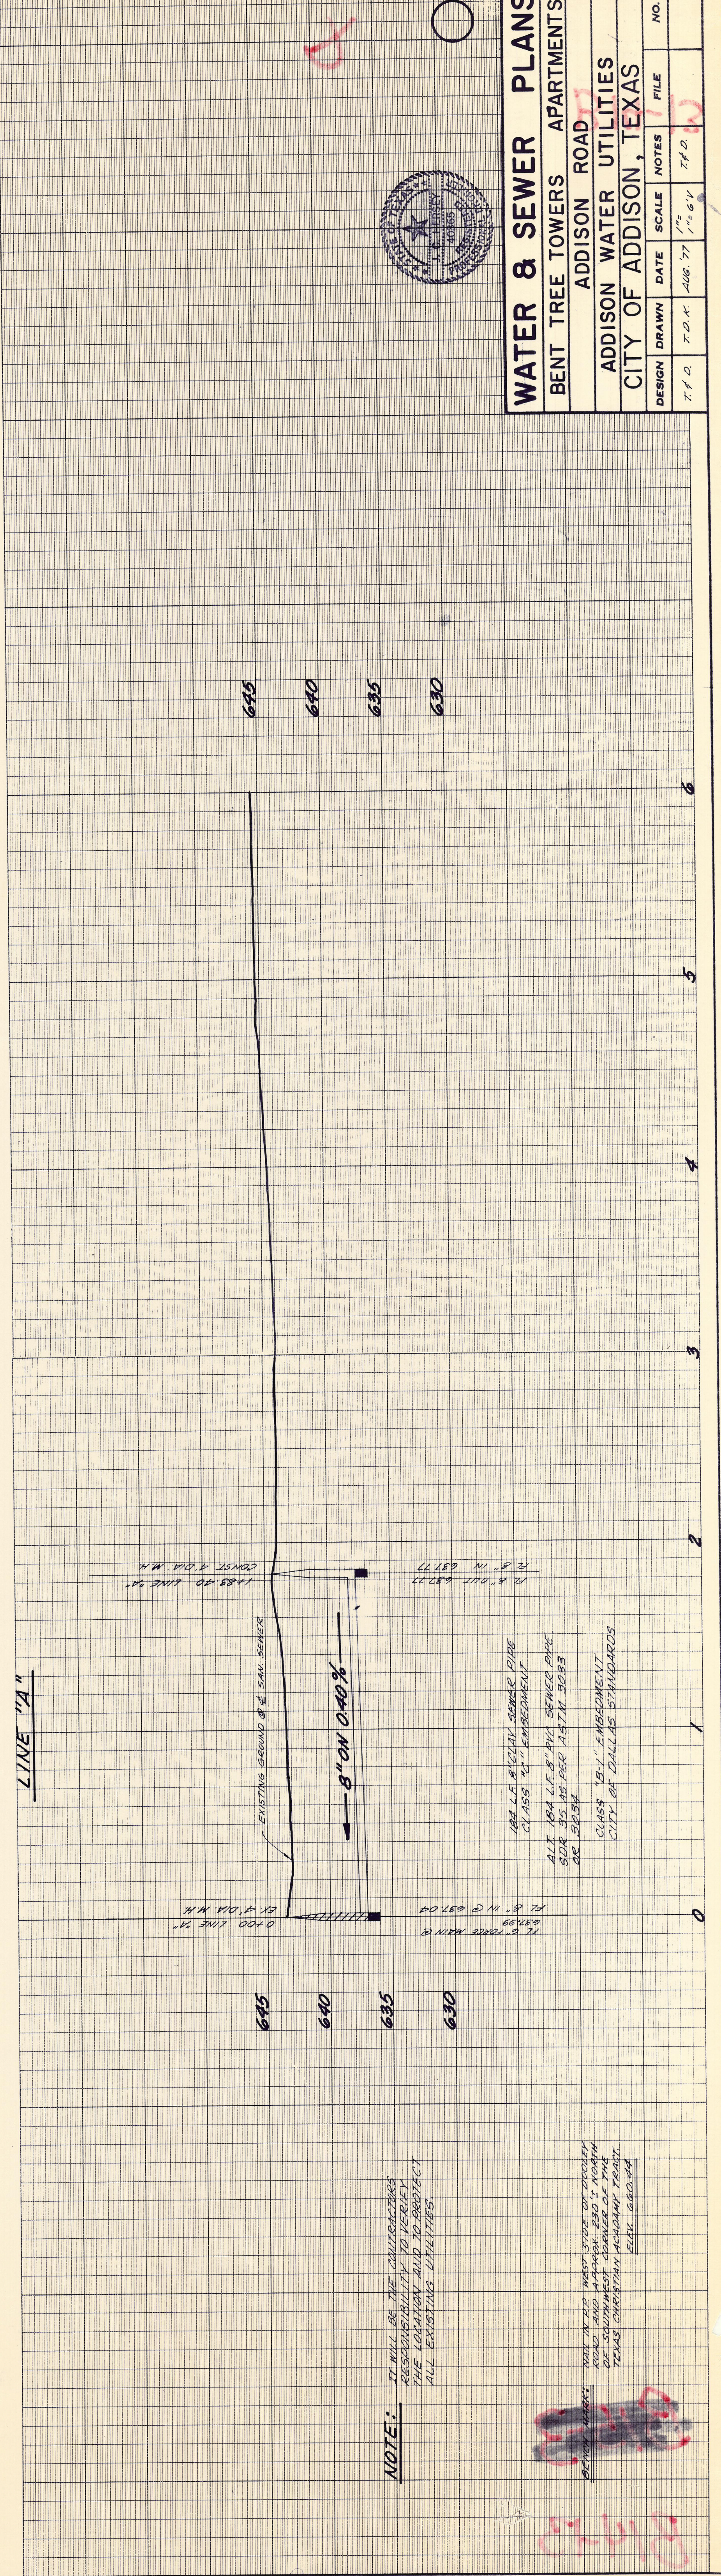

<b>WATER &amp; SEWER PLANS</b>			
BENT TREE TOWERS APARTMENTS			
ADDISON ROAD			
ADDISON WATER UTILITIES			
CITY OF ADDISON, TEXAS			
DESIGN	DATE	SCALE	NOTES
T.F.D.	AUG. 77	1" = 6' V	1" = 10' H
FILE			
NO.			

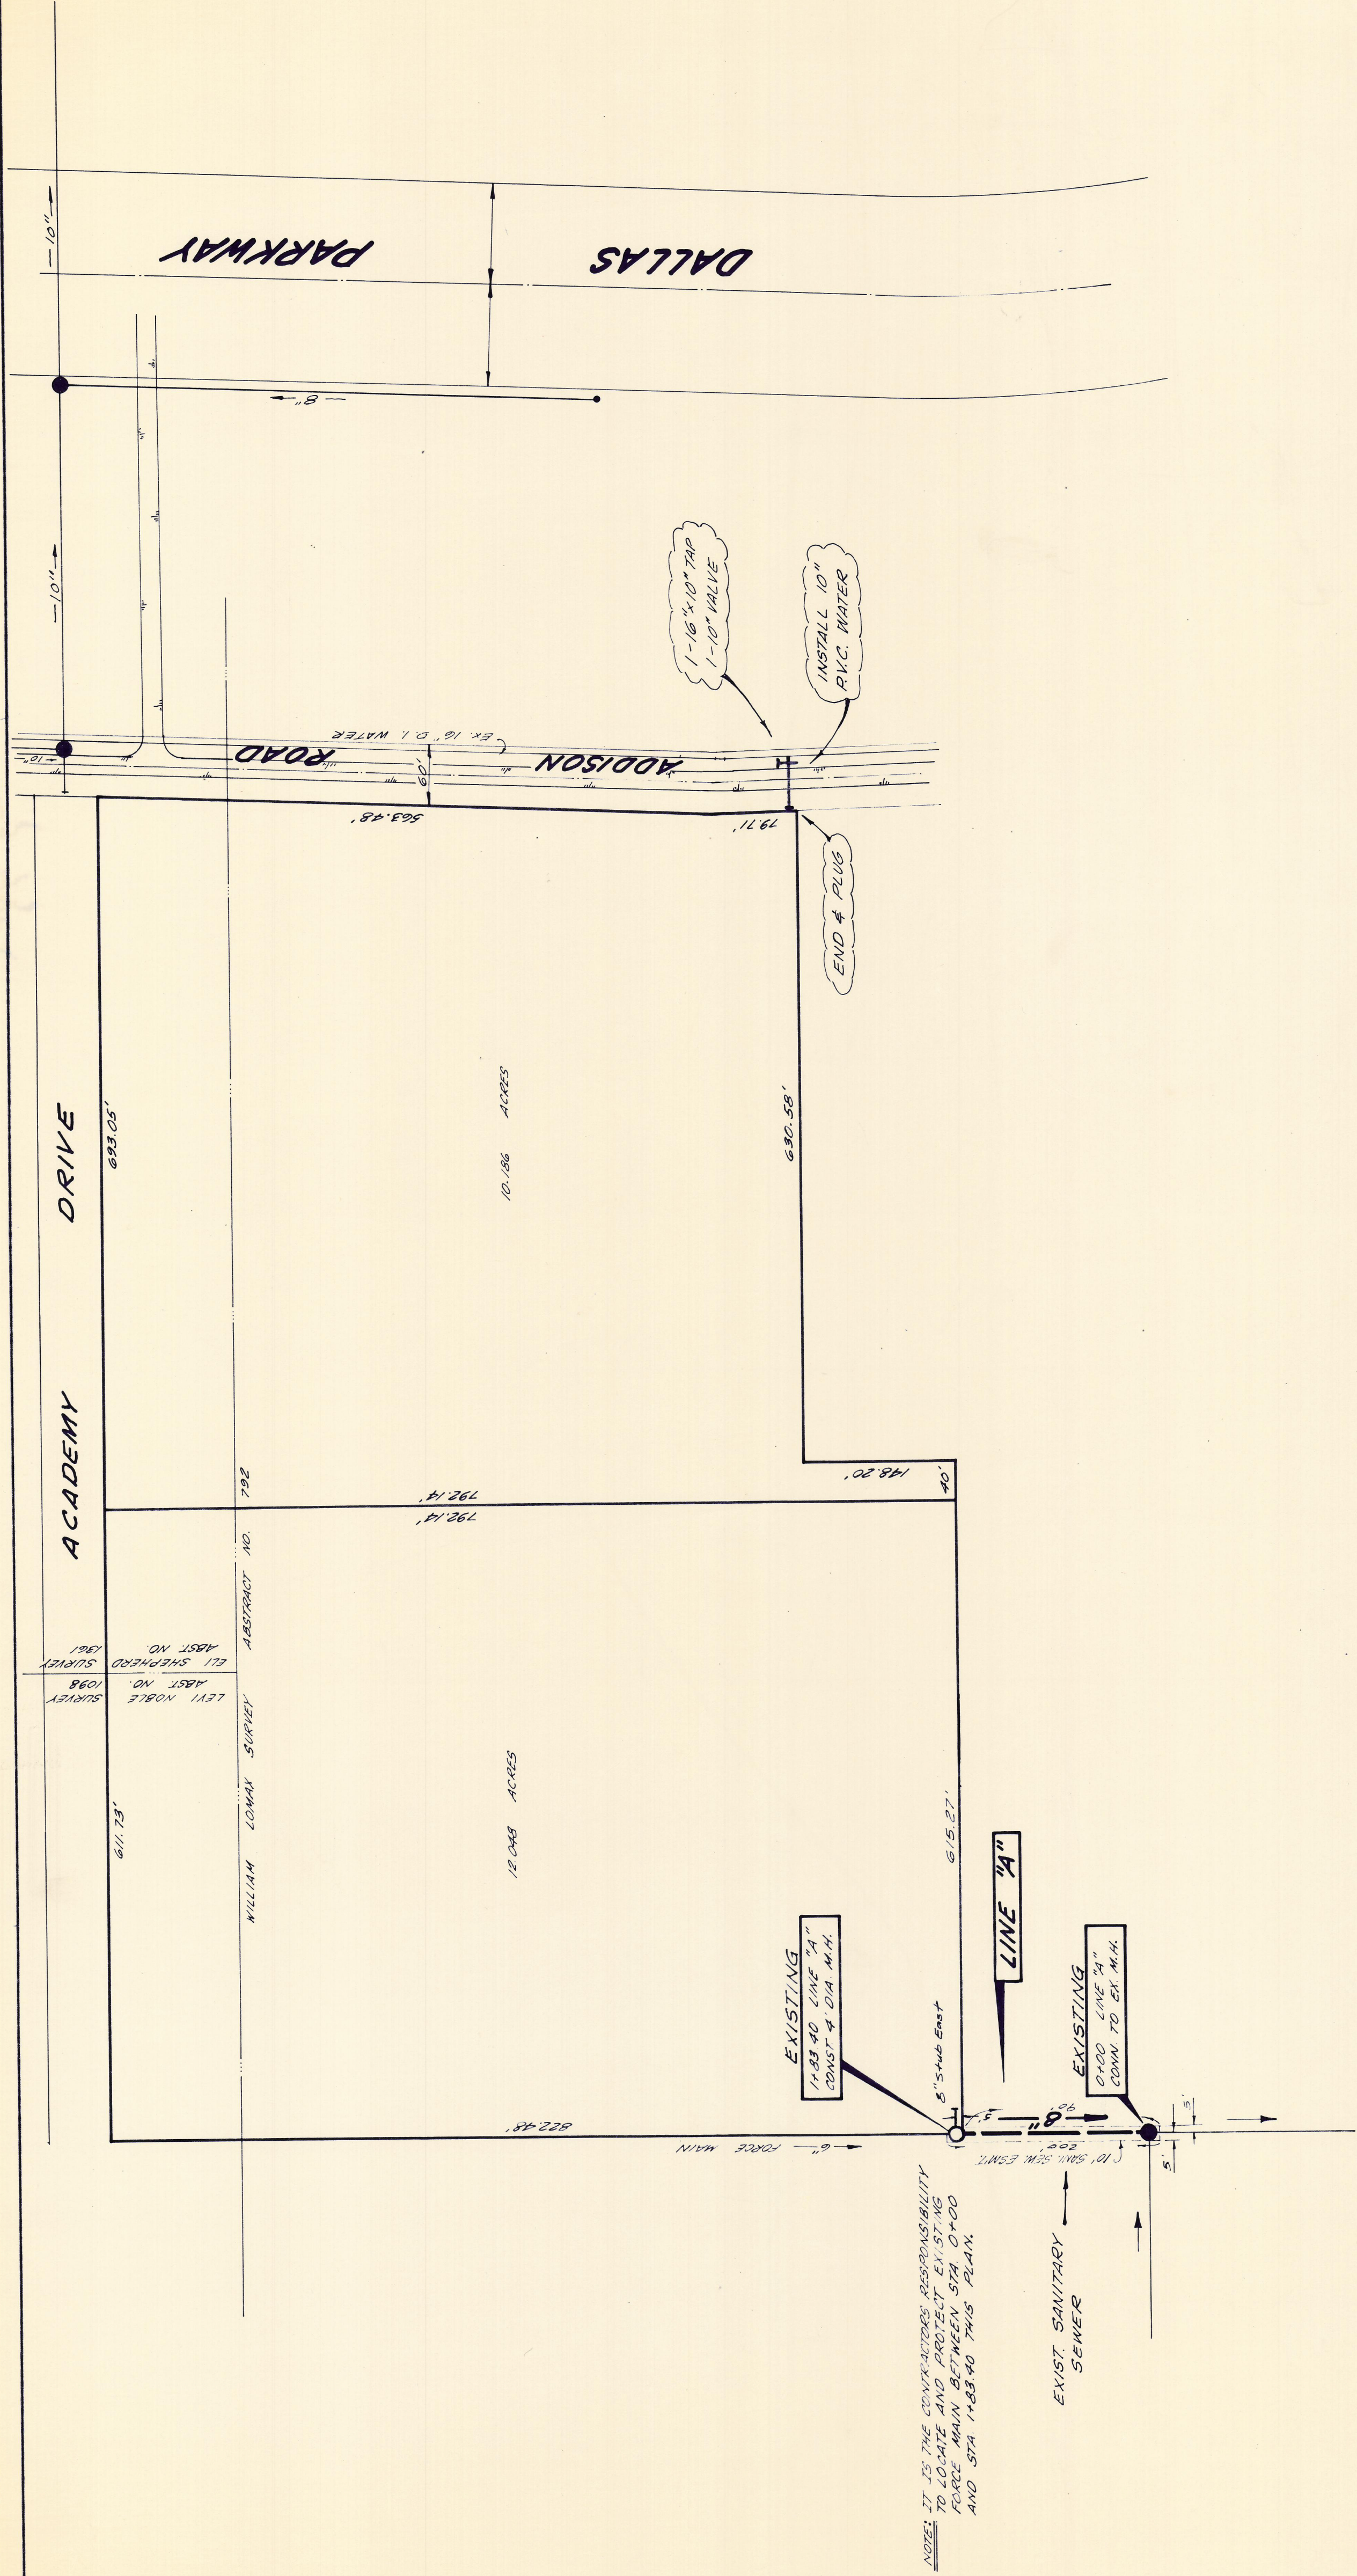