



NOTE: IT IS THE CONTRACTOR'S RESPONSIBILITY TO LOCATE AND PROTECT EXISTING FORCE MAIN BETWEEN STA 0+00 AND STA 1+83.40 THIS PLAN.

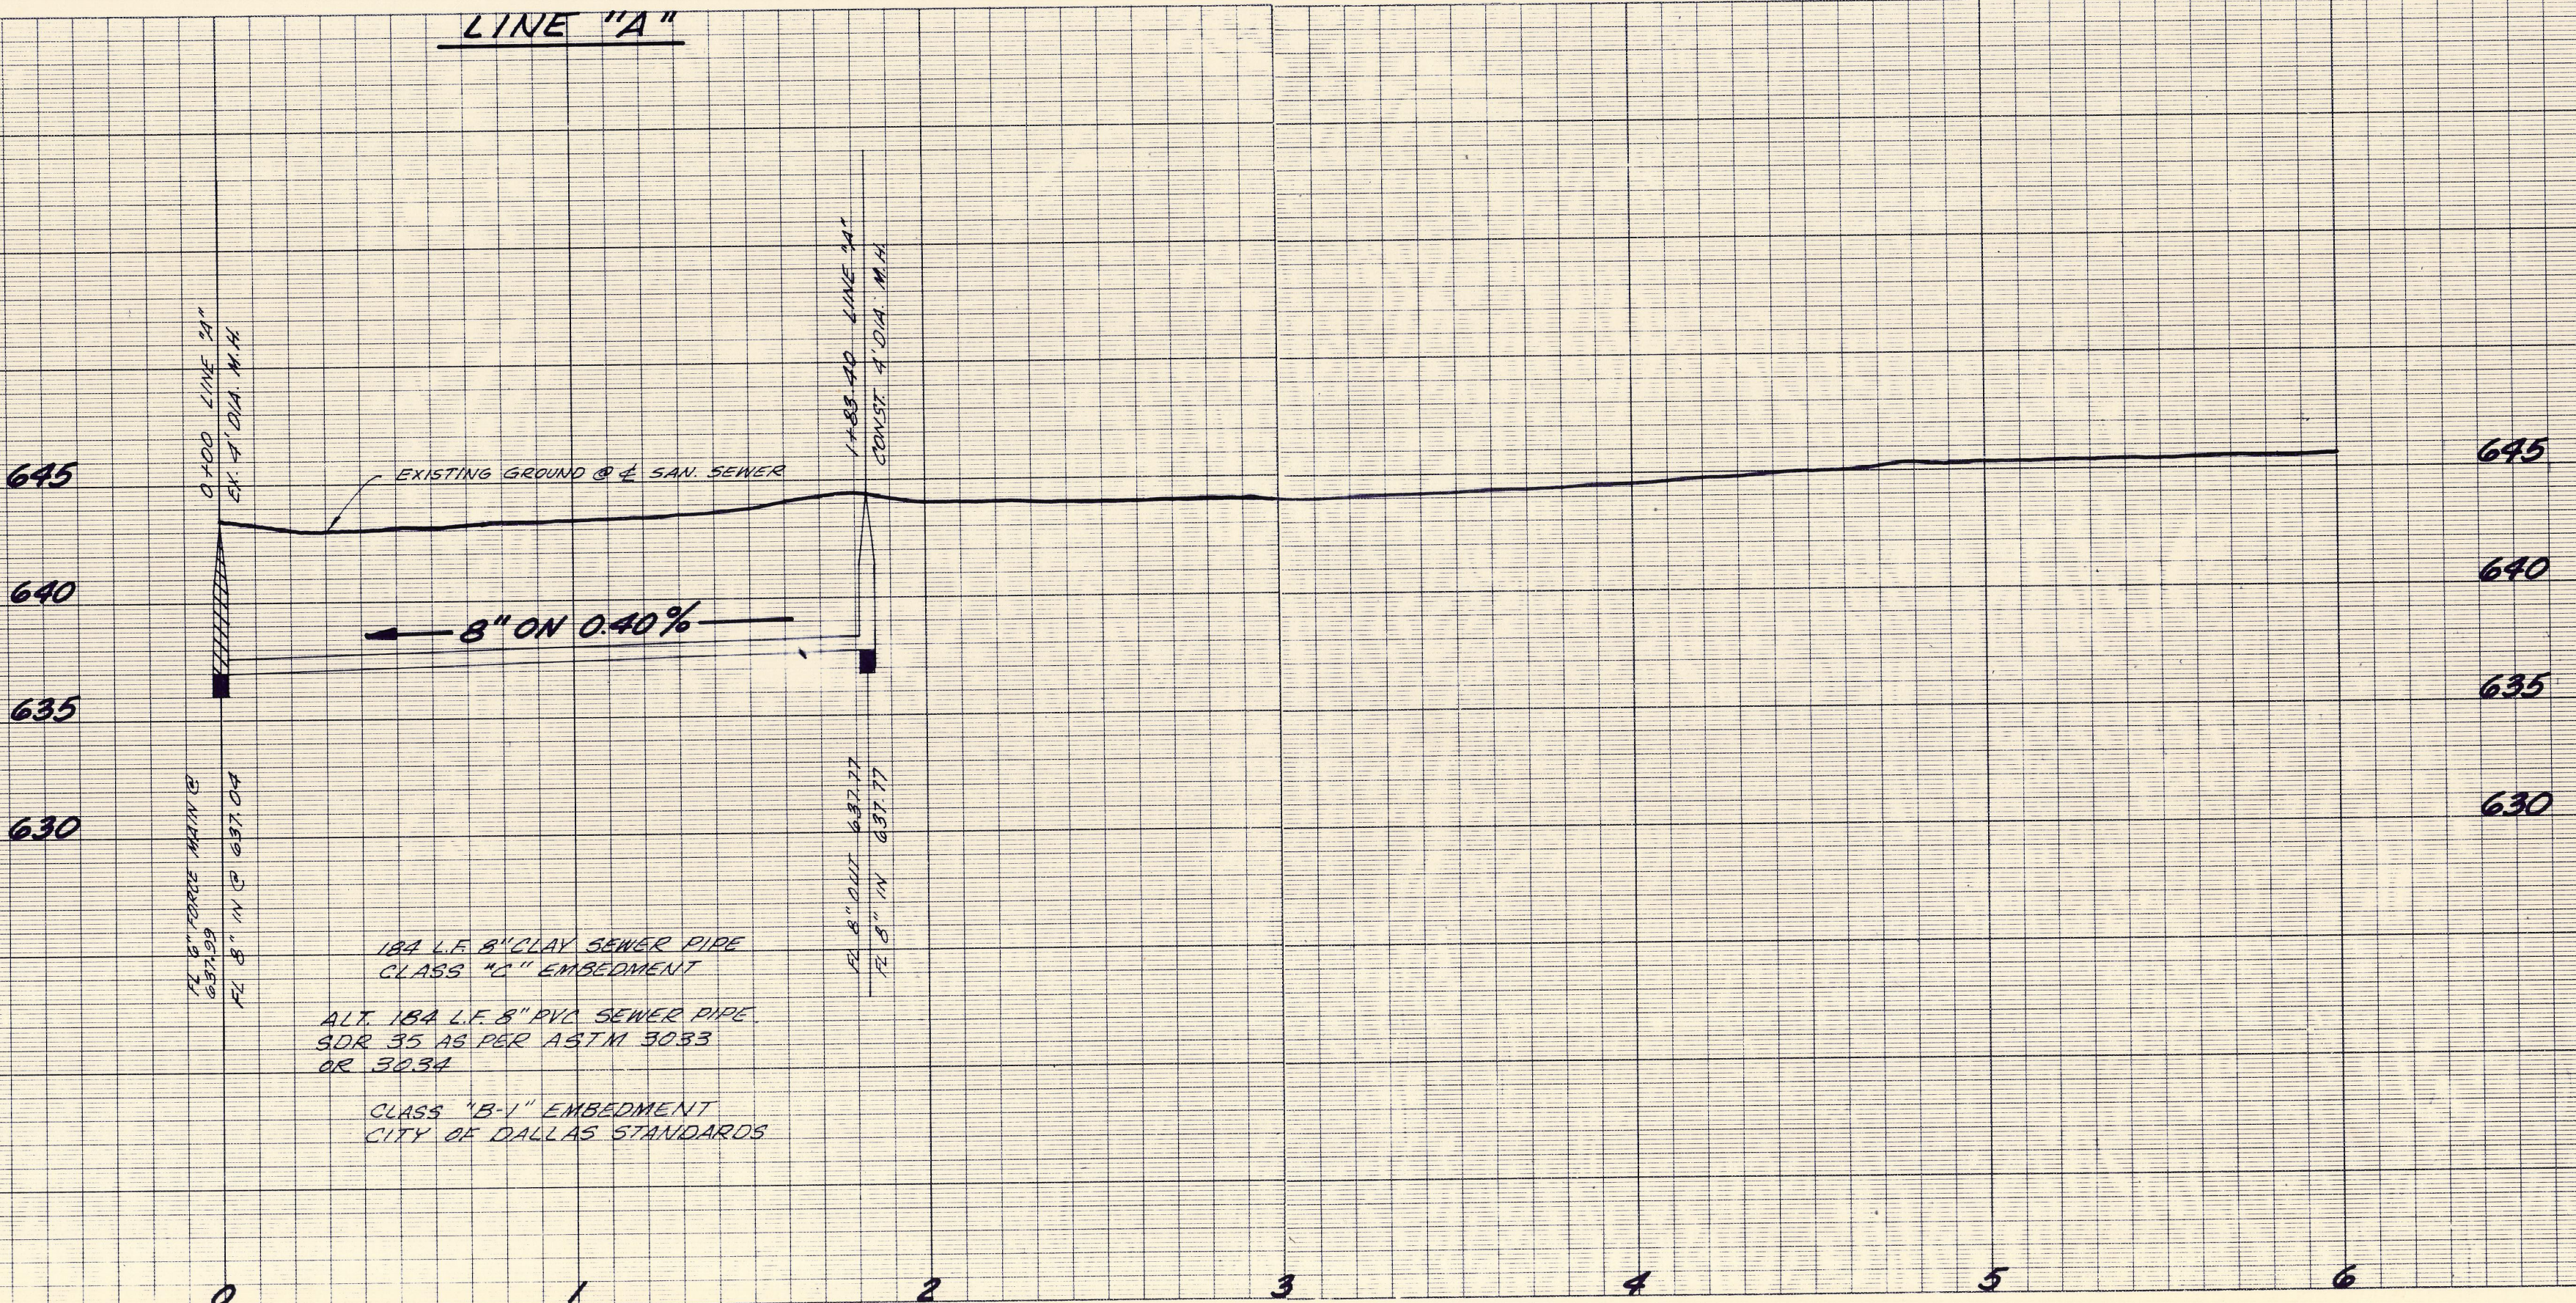

NOTE: IT WILL BE THE CONTRACTOR'S RESPONSIBILITY TO VERIFY THE LOCATION AND TO PROTECT ALL EXISTING UTILITIES.

BENCH MARK: NAIL IN RT WEST SIDE OF DOOLEY ROAD AND APPROX 230' NORTH OF SOUTHWEST CORNER OF THE TEXAS CHRISTIAN ACADEMY TRACT. ELEV. 640.44

18\"/>

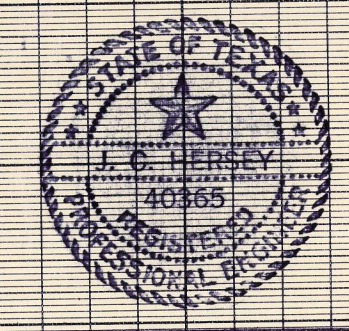

WATER & SEWER PLANS						
BENT TREE TOWERS APARTMENTS						
ADDISON ROAD						
ADDISON WATER UTILITIES						
CITY OF ADDISON, TEXAS						
DESIGN	DRAWN	DATE	SCALE	NOTES	FILE	NO.
T.F.D.	T.D.K.	AUG. 77	1\"/>			

Handwritten notes in red and green ink: 'R14-13', 'B14-13', 'M22-11020M', 'B14-12'.

Handwritten initials 'bfg' in blue ink.

Handwritten number '7' in red ink.