
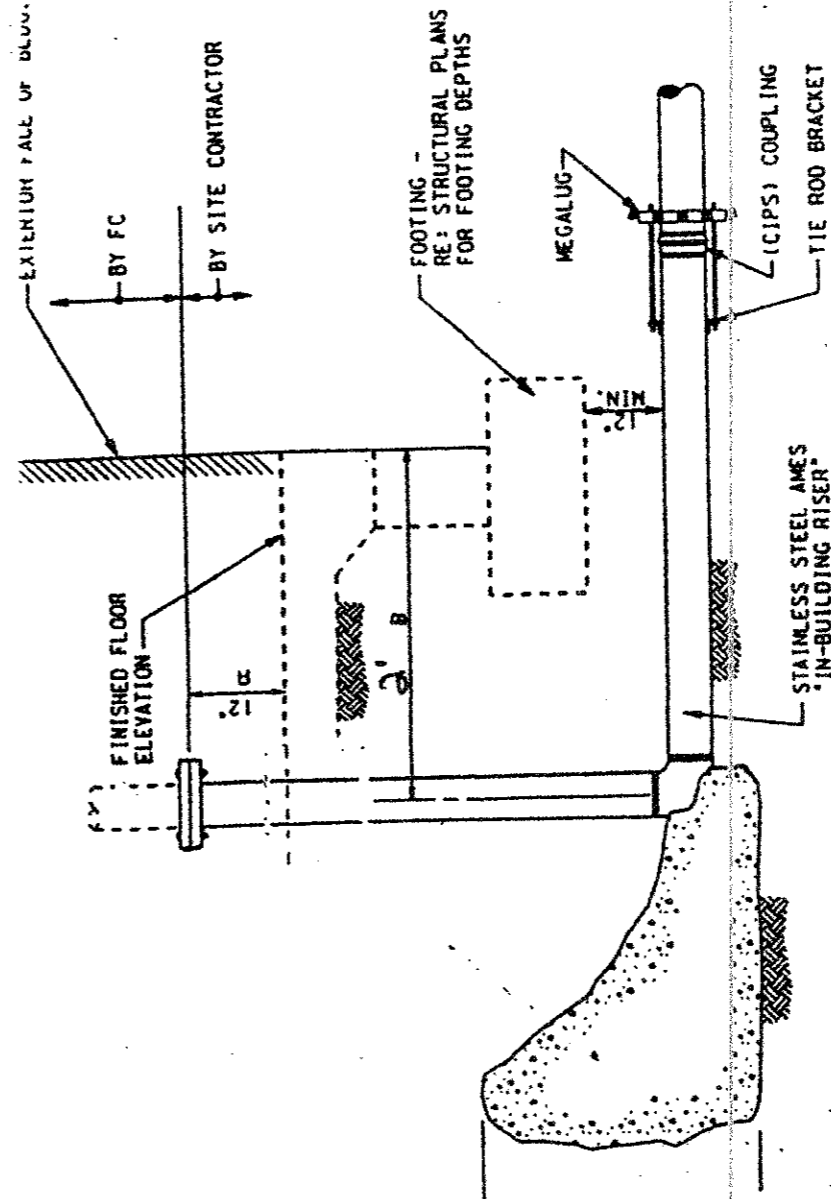


**CLASS "A"
EMBEDMENT P.V.C.**
N.T.S.

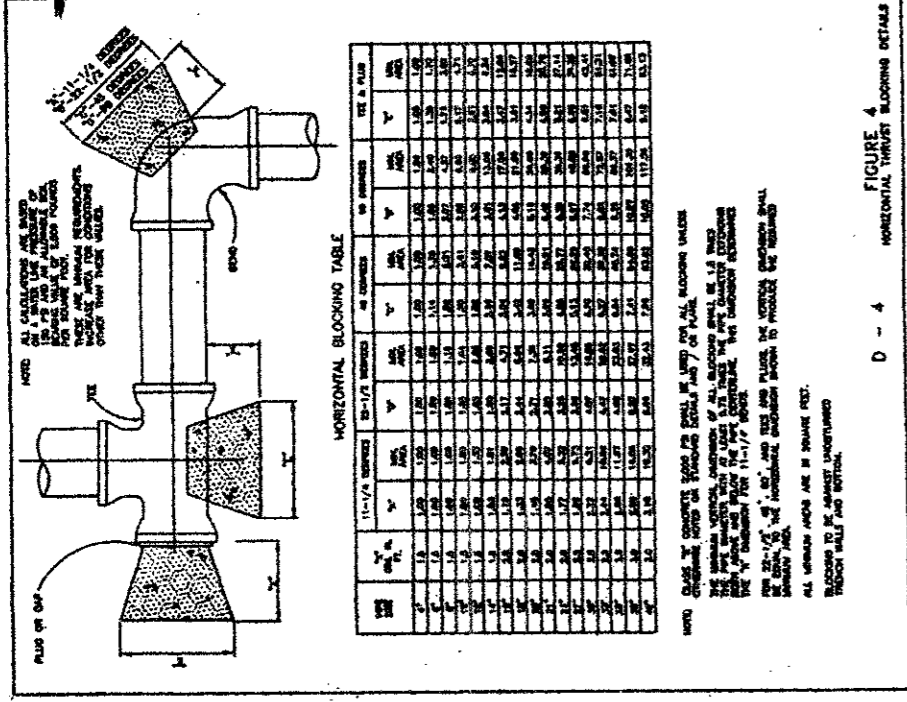

2 FIRE RISER DETAIL
NOT TO SCALE

INSTALL
8x6 Tapcon Screws
6" G-SPACER

36L F Bore
with casing

UNDERGROUND PIPING AND SPIGOT INSTALLATION BY:
PRICE PLUMBING AND UTILITIES
110 INDUSTRIAL DRIVE
FORNEY, TEXAS 75116
LIC. # SCR 0510-U
CONTACT: GARY SHELTON
PHONE: 971-564-5133
INSTALLATION SUPERVISED BY:
JIM GERACE R.H.E. # 0625-U

Ex. Bld.

Computer Components Corp

4304 Wiley Post Rd.

SCALE: 1" = 20'
DATE: 1/14/00

APPROVED BY: [Signature]

PRICE PLUMBING + UTILITY

DRAWING NUMBER: FD-1