



565
560
555
550
545
540
535
530

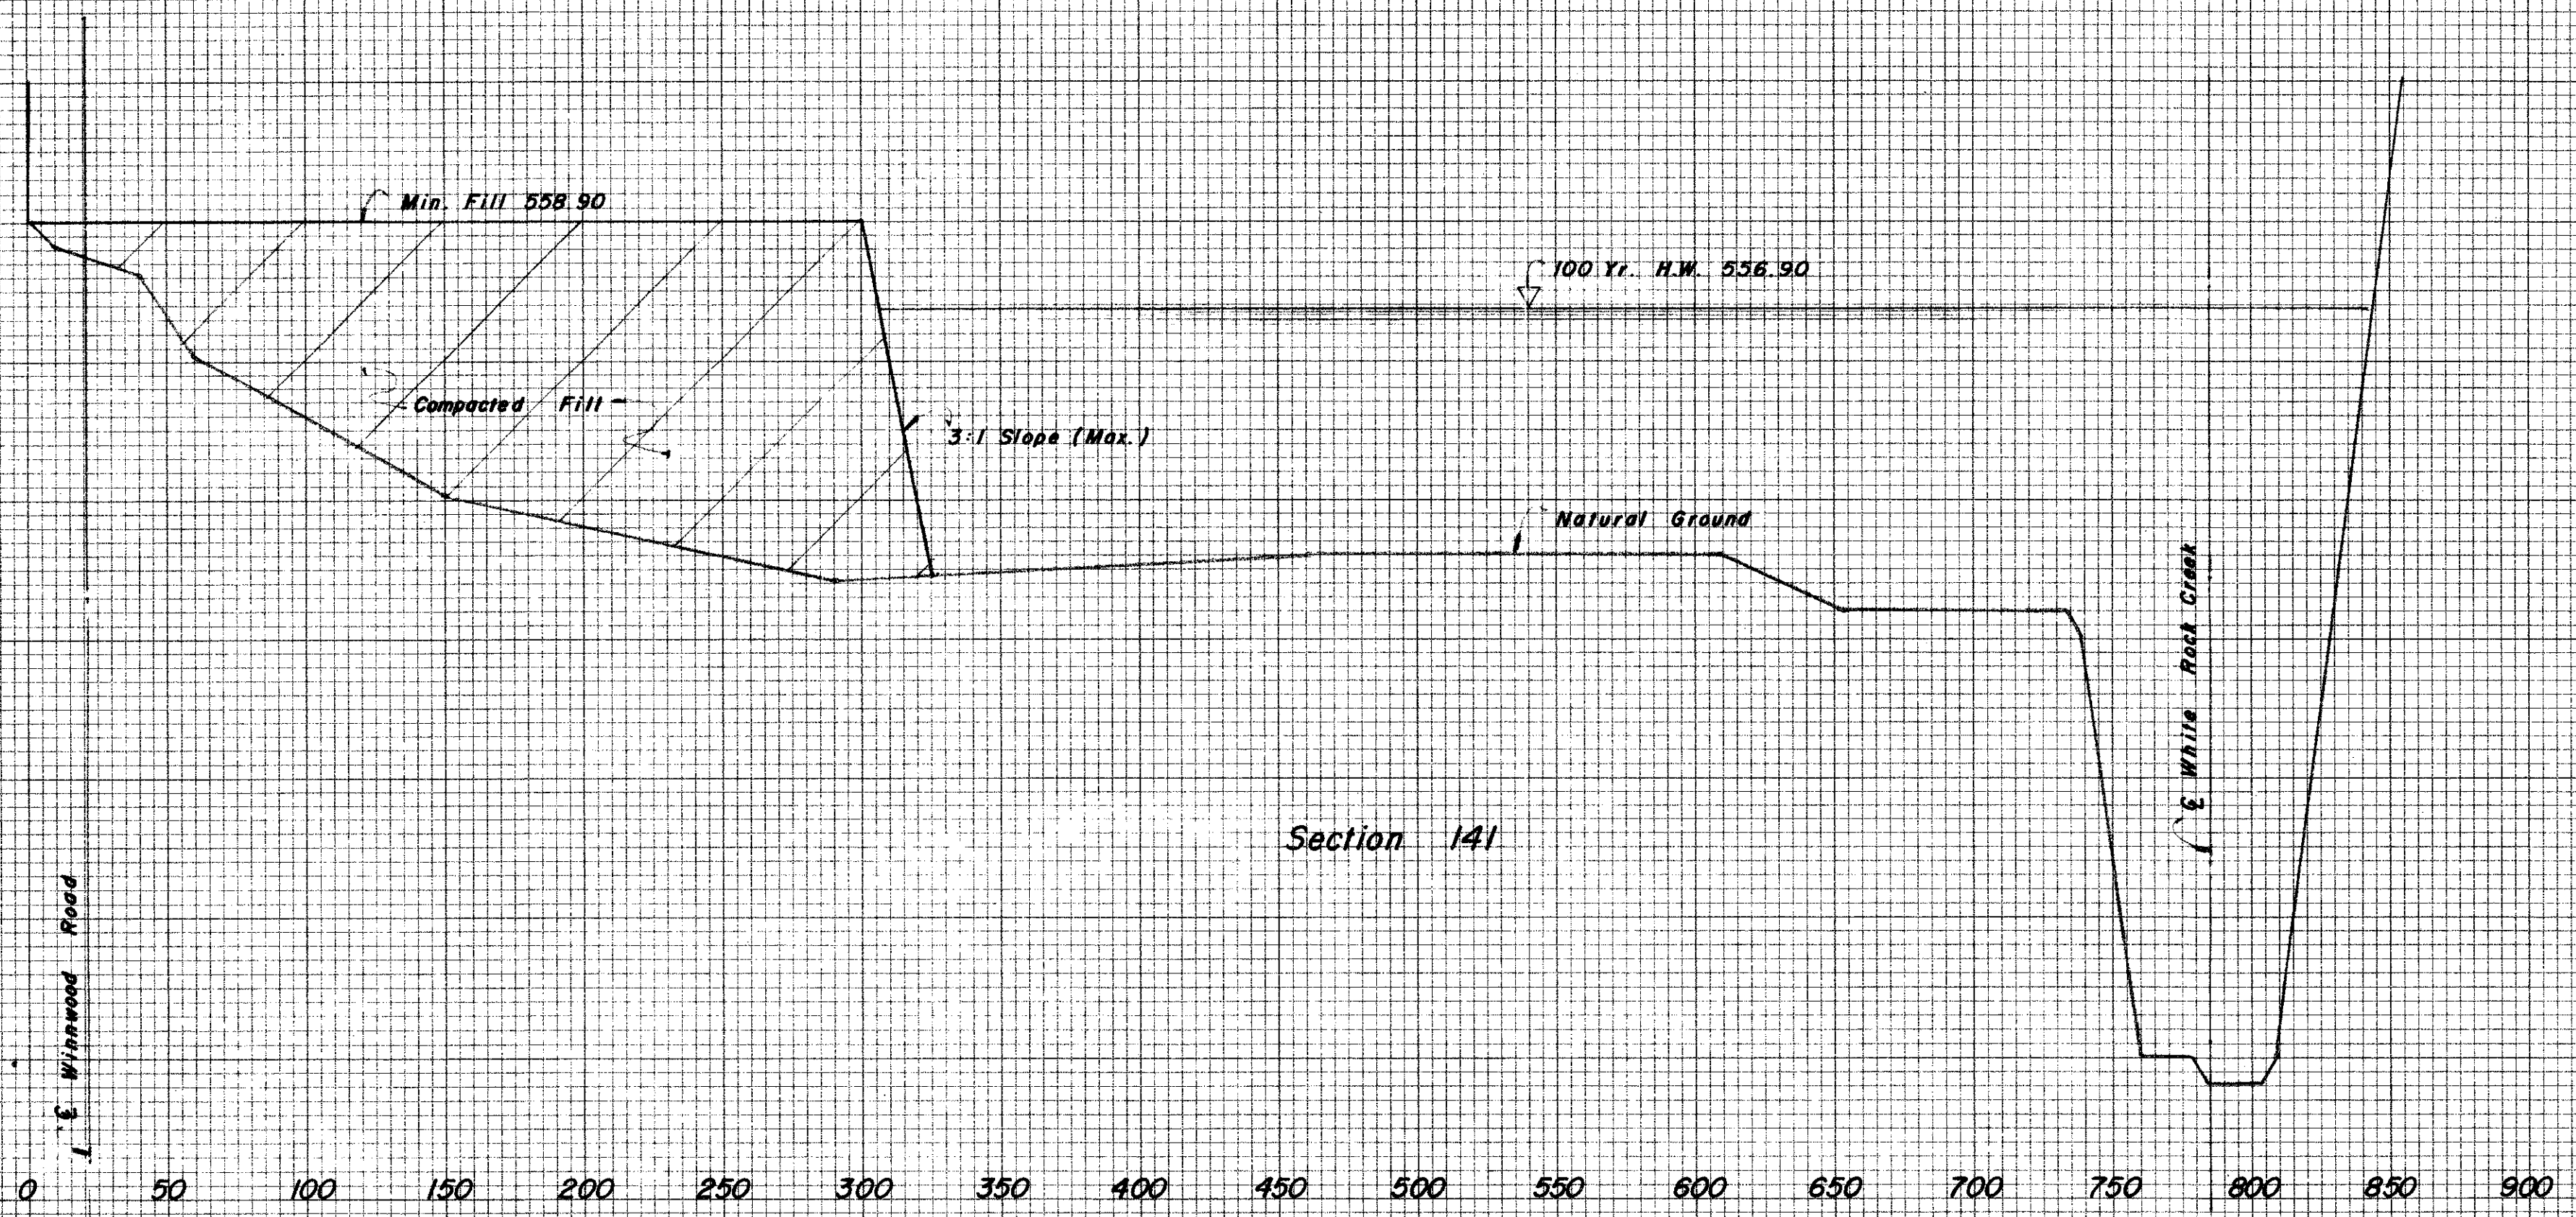

Section 141

565
560
555
550
545
540
535
530

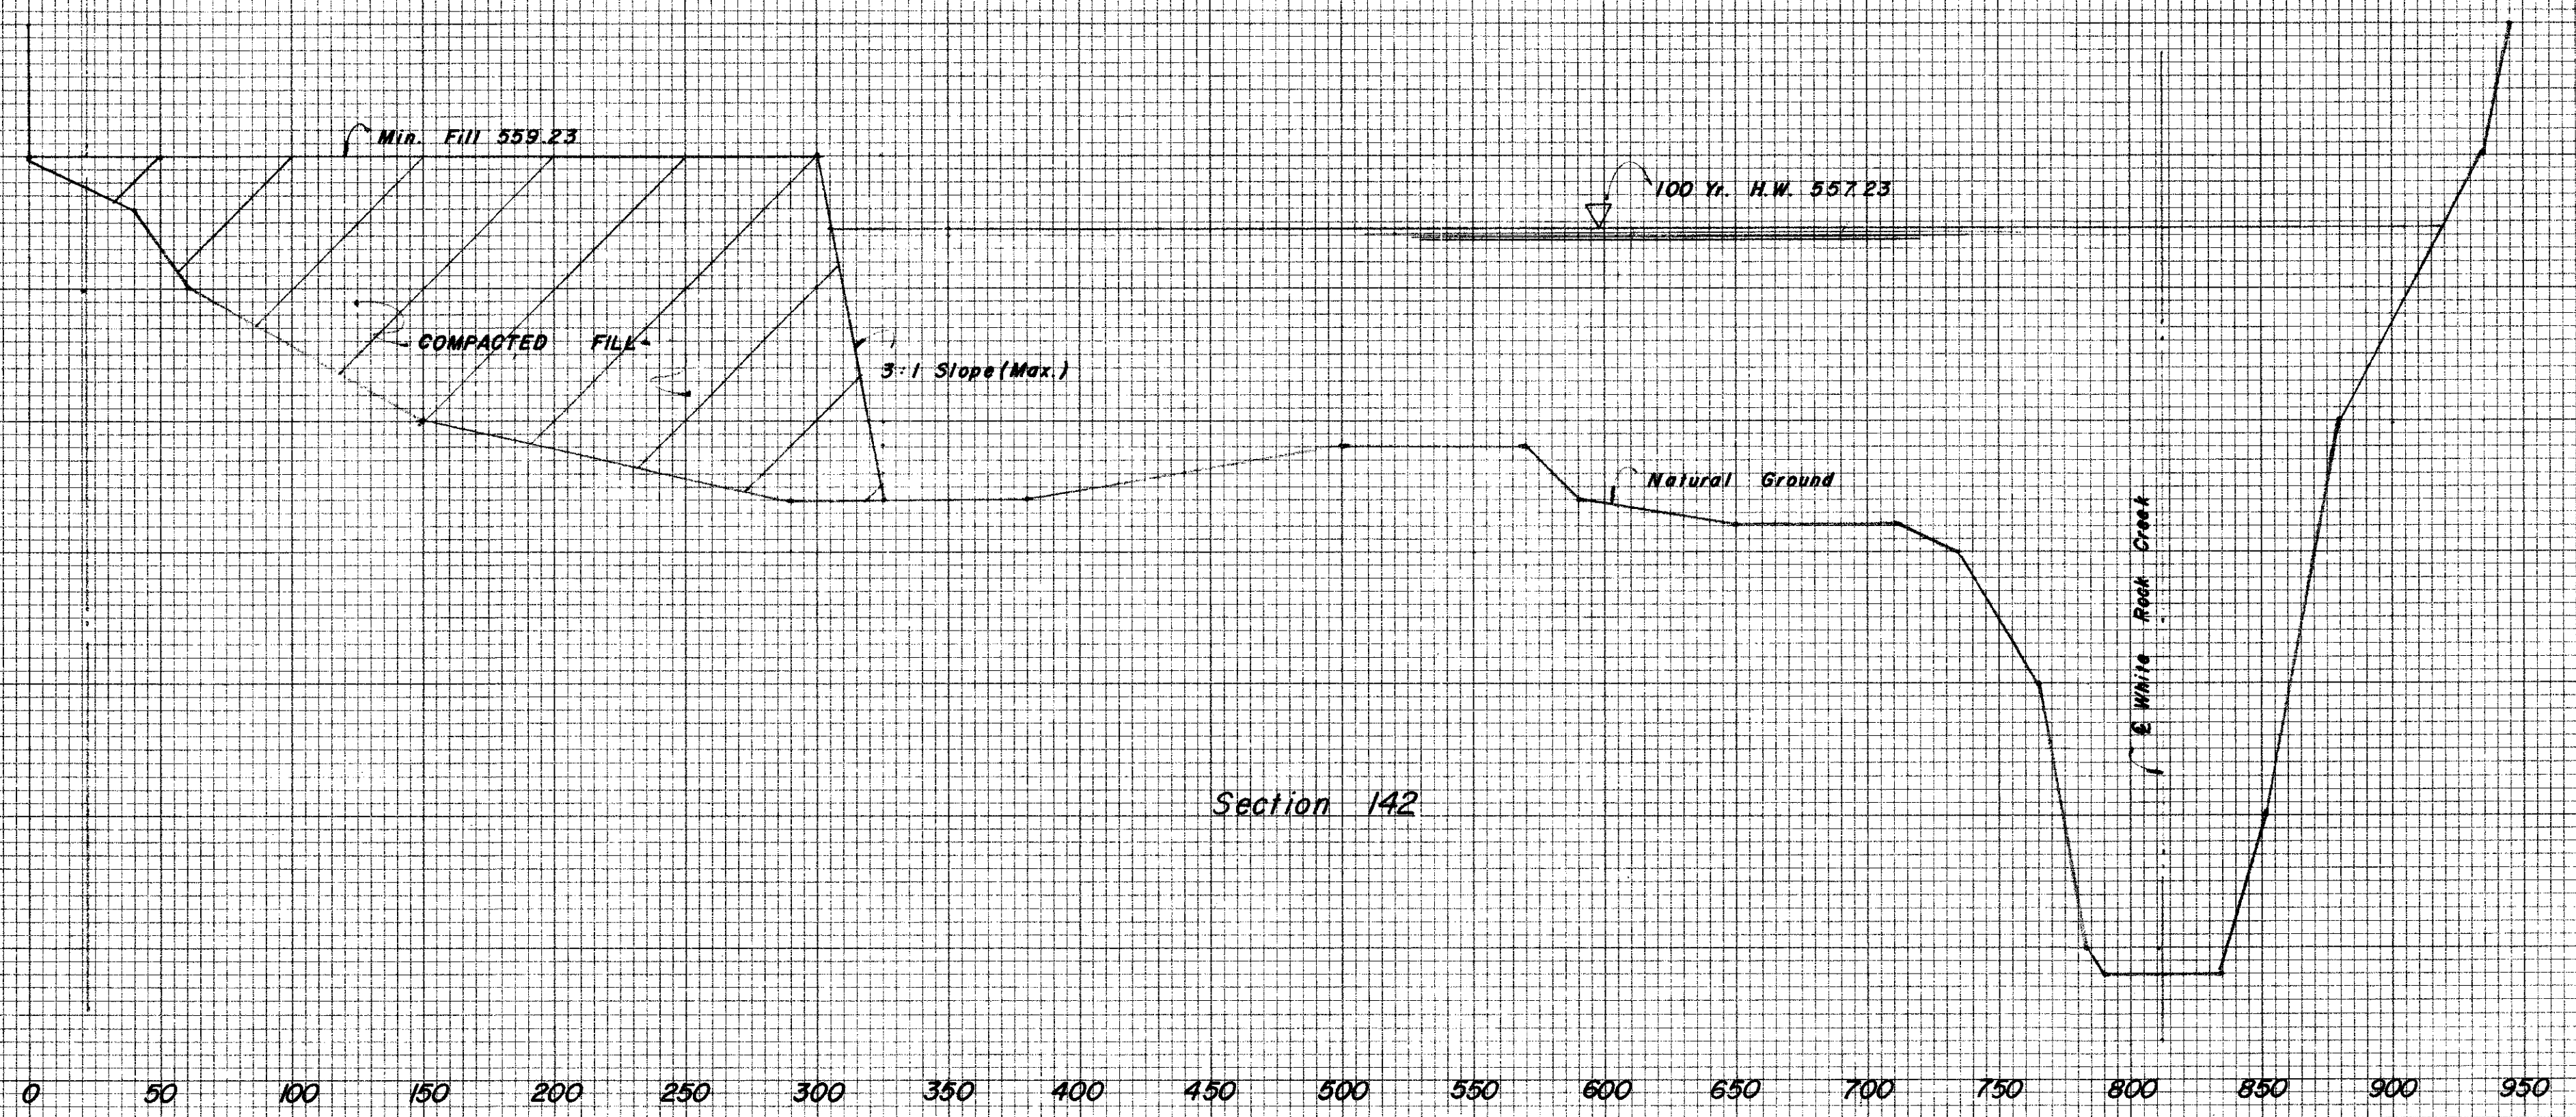

Section 142

4
7

CREEK CROSS-SECTION						
OAK BEND ESTATES						
DEVELOPERS: WILLARD BAKER and LAYRE BROOKS						
HUITT-ZOLLARS, Consulting Engineers						
CITY OF DALLAS, TEXAS						
DESIGN	DRAWN	DATE	SCALE	NOTES	FILE	NO.
H-Z	J.A.G.	6-79	V=1"=5' H=1"=50'			