


Const. 4' Diam. M.H.

Const. 4' Diam. M.H.

Const. 4' Diam. M.H.

WILEY POST ROAD

MIDWAY RD

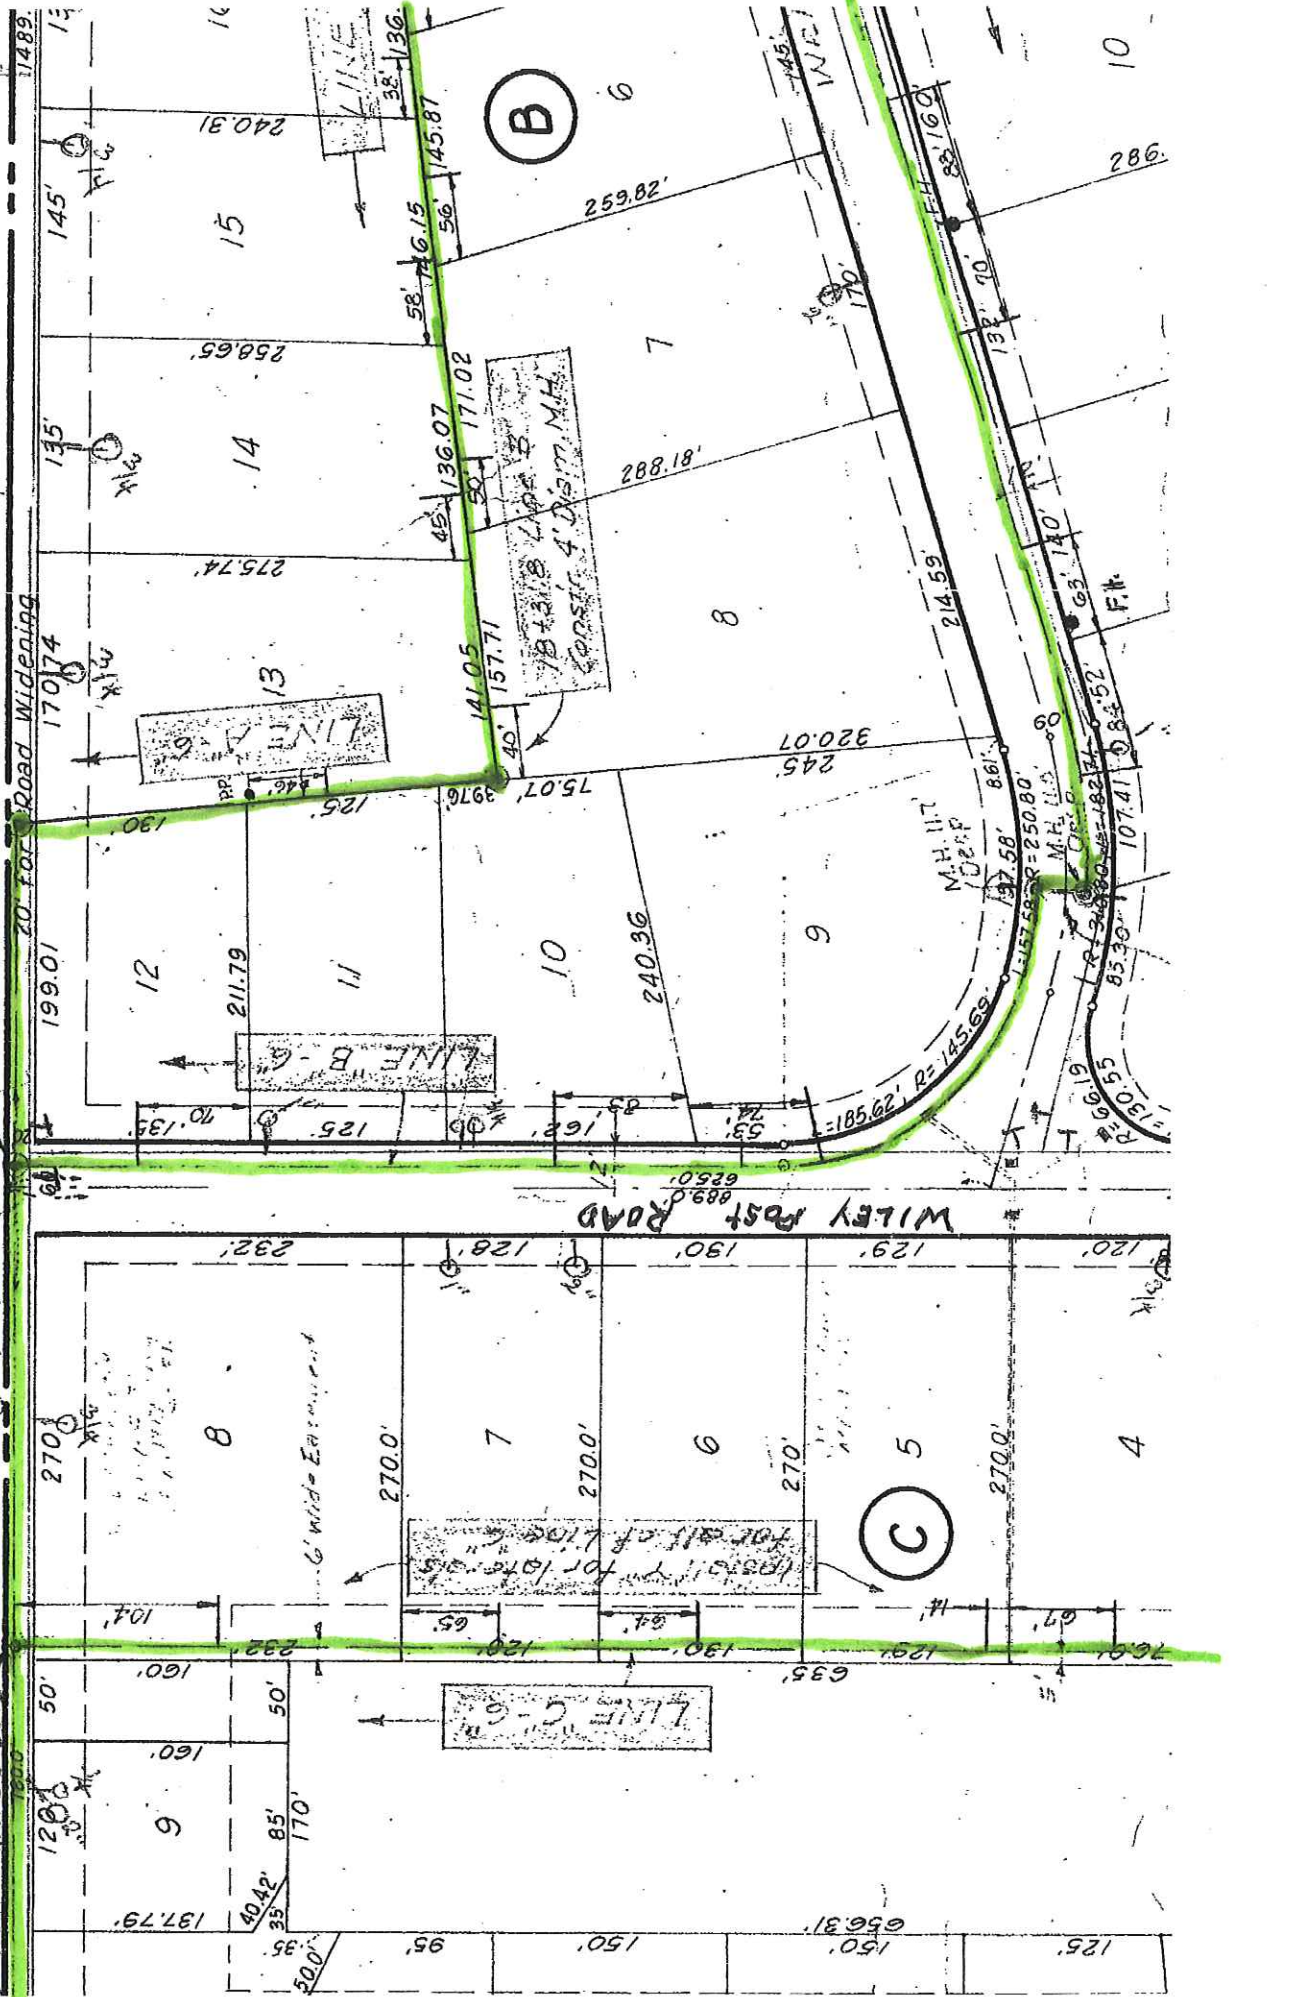

Const. 4' Diam. M.H.

Const. 4' Diam. M.H.

Const. 4' Diam. M.H.

WILEY POST ROAD

MIDWAY RD