



ROAD

DOOLEY

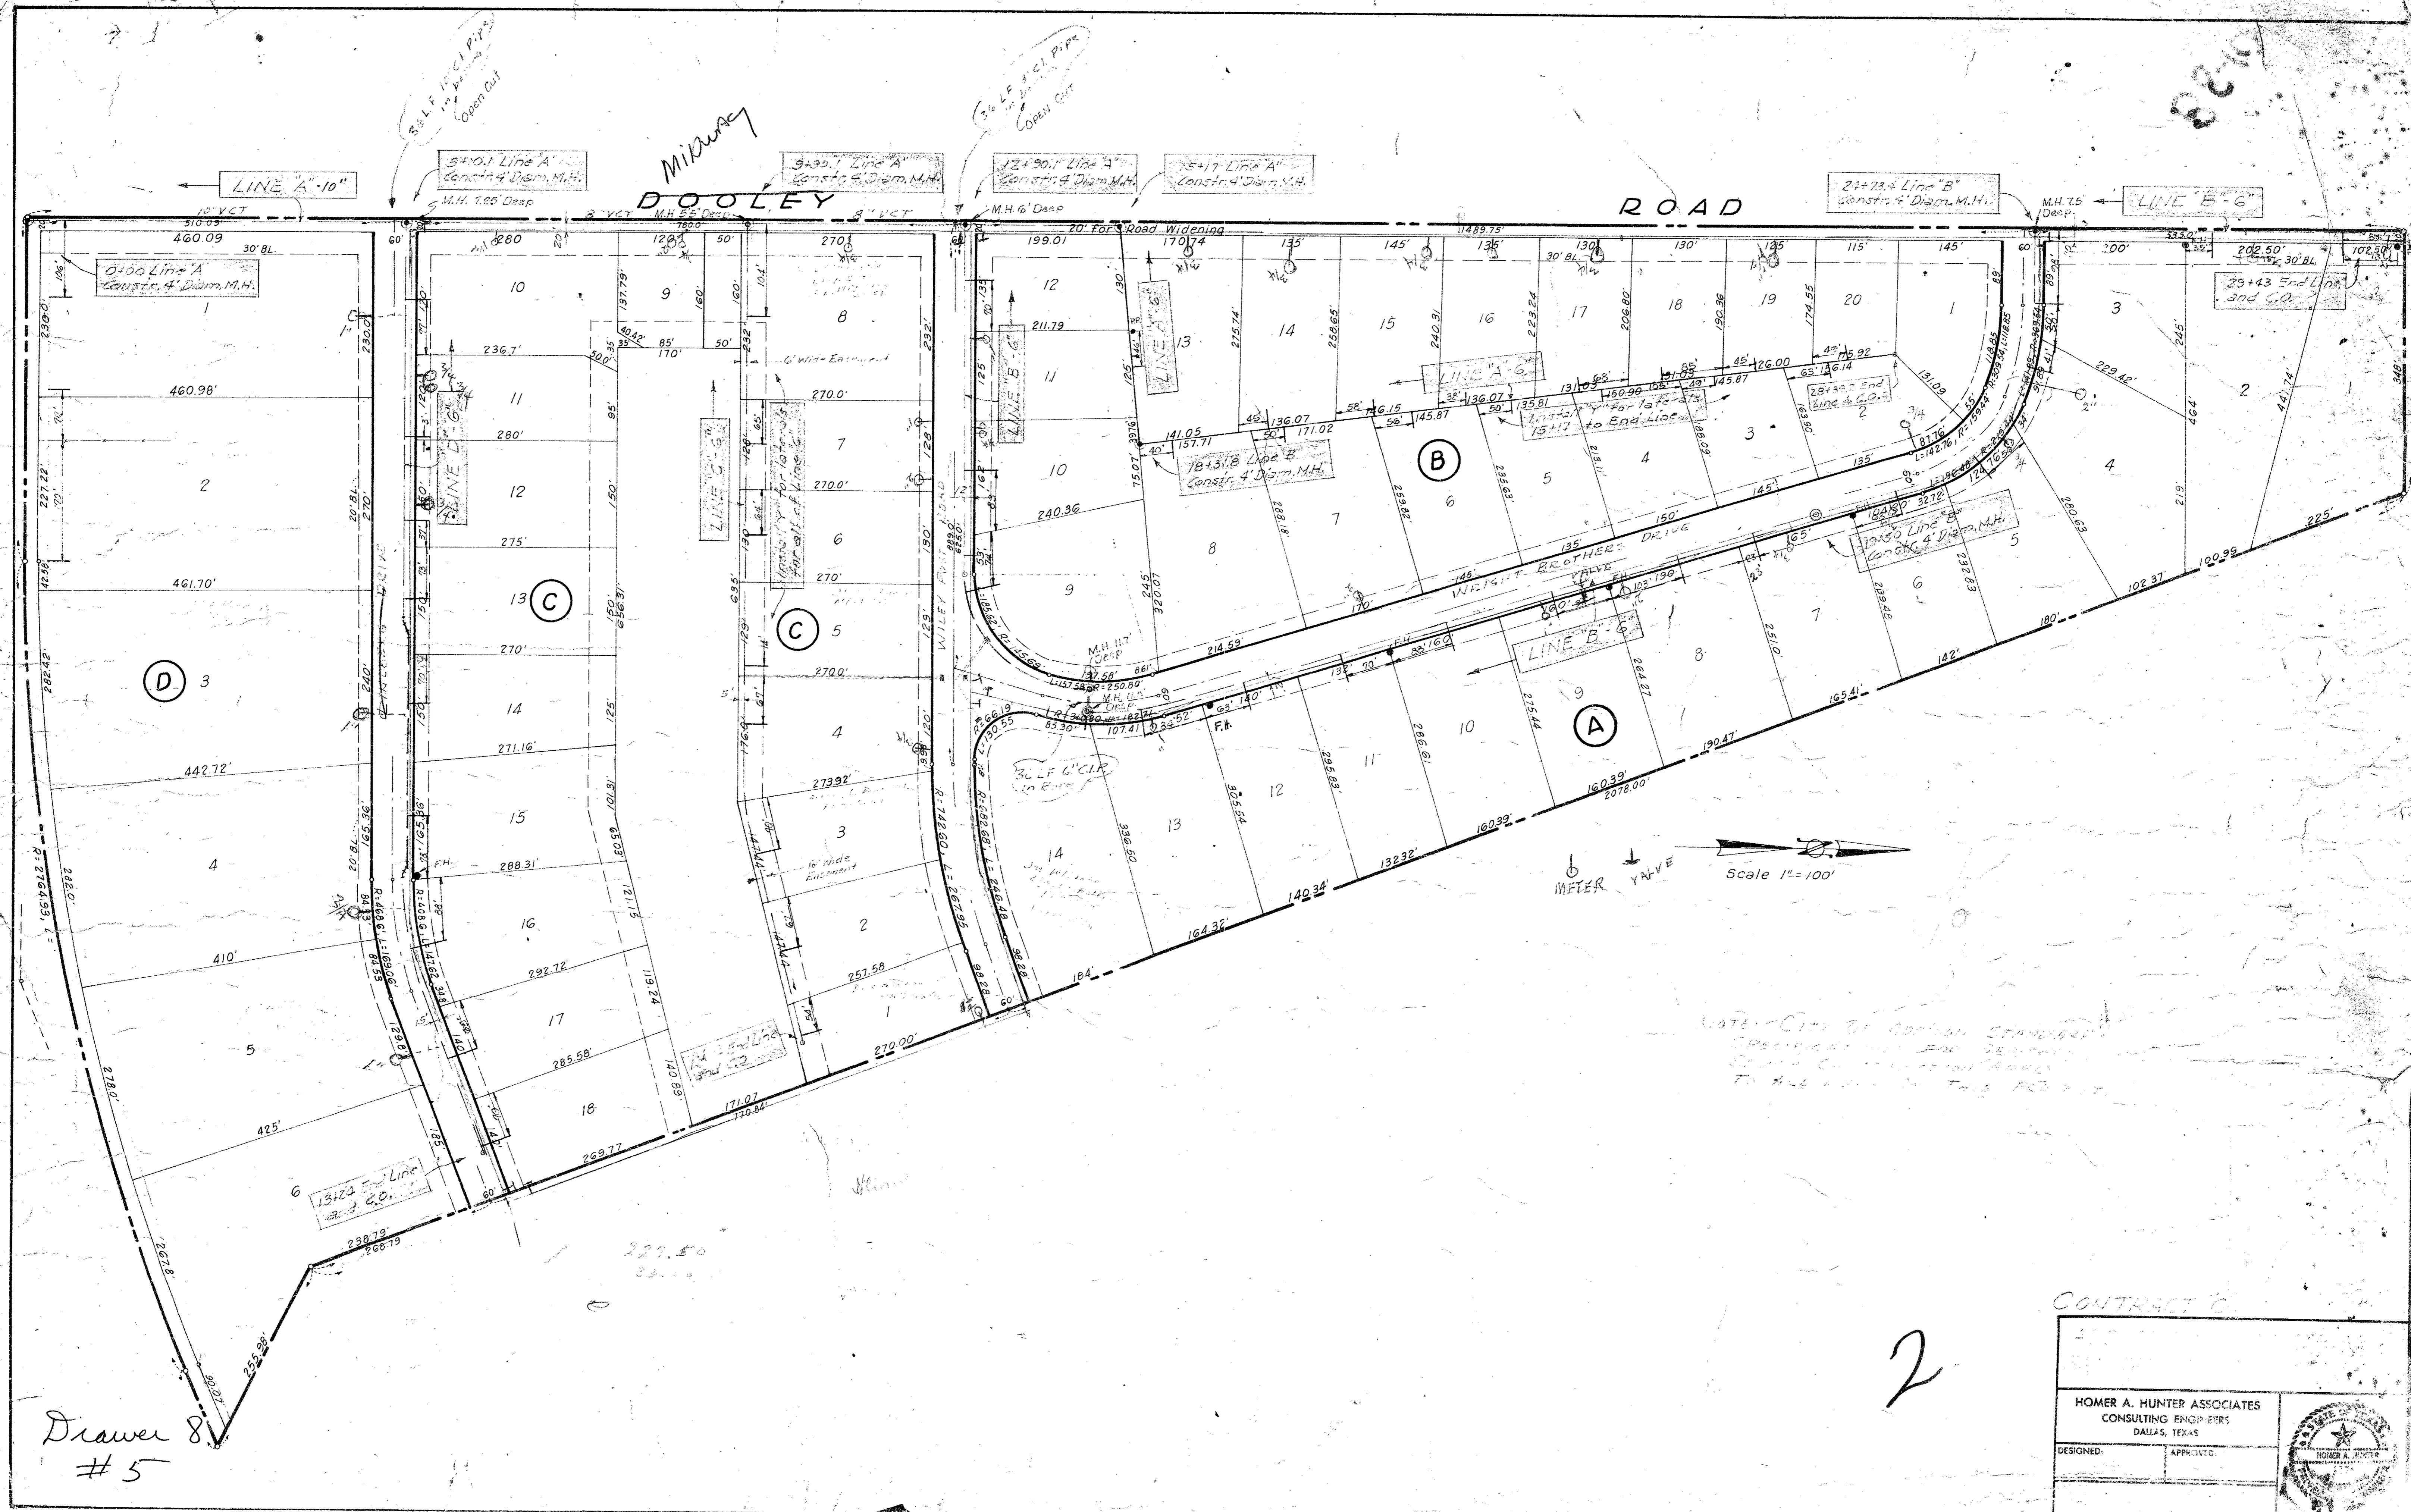

NOTE: CITY OF DALLAS STANDARD SPECIFICATIONS FOR WATER MAINS AND SEWER MAINS TO BE USED FOR THIS PROJECT

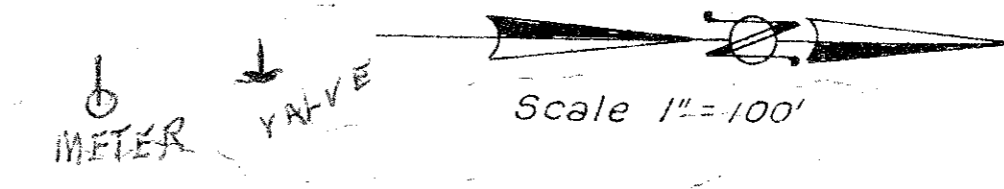

Drawer 8
#5

2

CONTRACT NO.

HOMER A. HUNTER ASSOCIATES CONSULTING ENGINEERS DALLAS, TEXAS	
DESIGNED:	APPROVED:

