
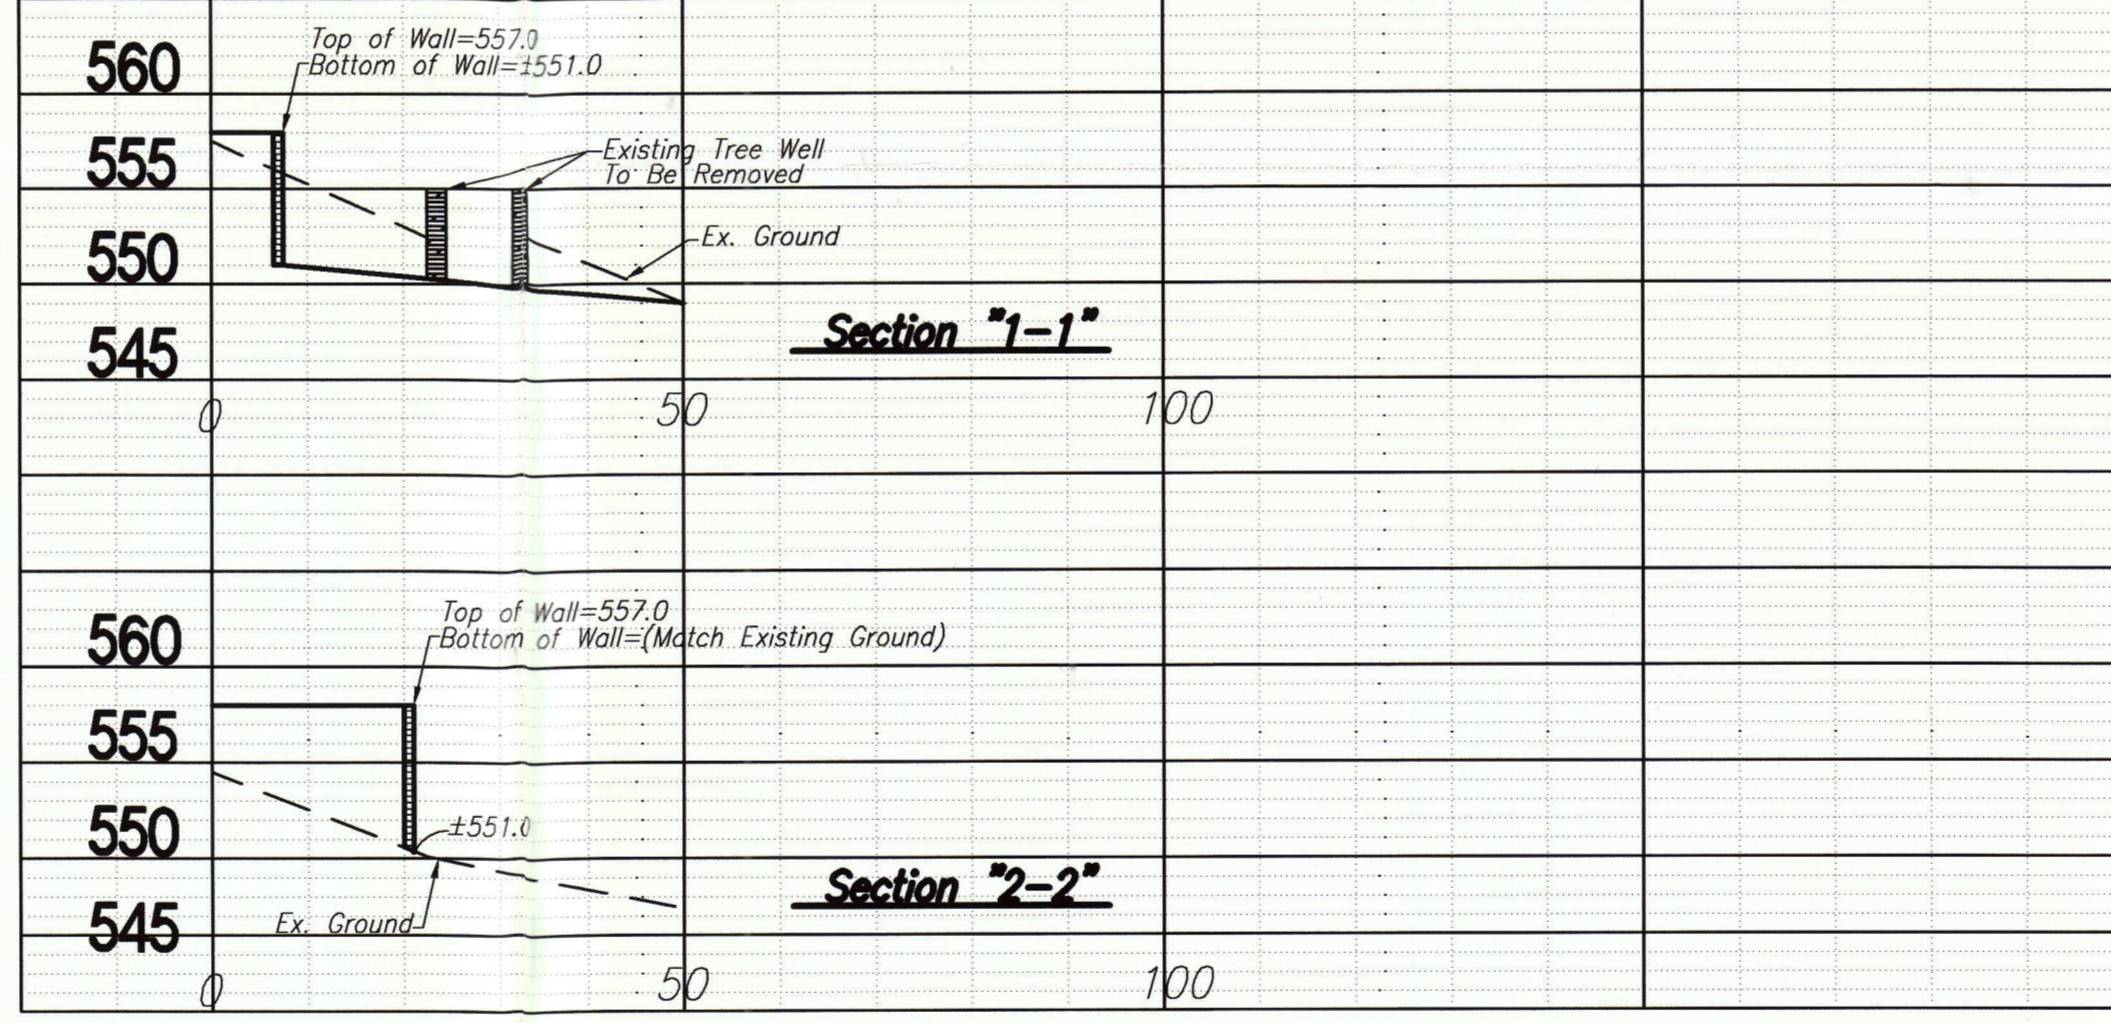


NOTE:
 Existing topographic information was taken from the Replat of Lot No. 1, Block-8173, Strassbourg Estates, an Addition to the Town of Addison out of the A.Bledsoe Survey Abstract No. 157, Dallas County, Texas approved on June 14, 1994. **Replat was prepared by Donald S. Peebles, Surveyor.

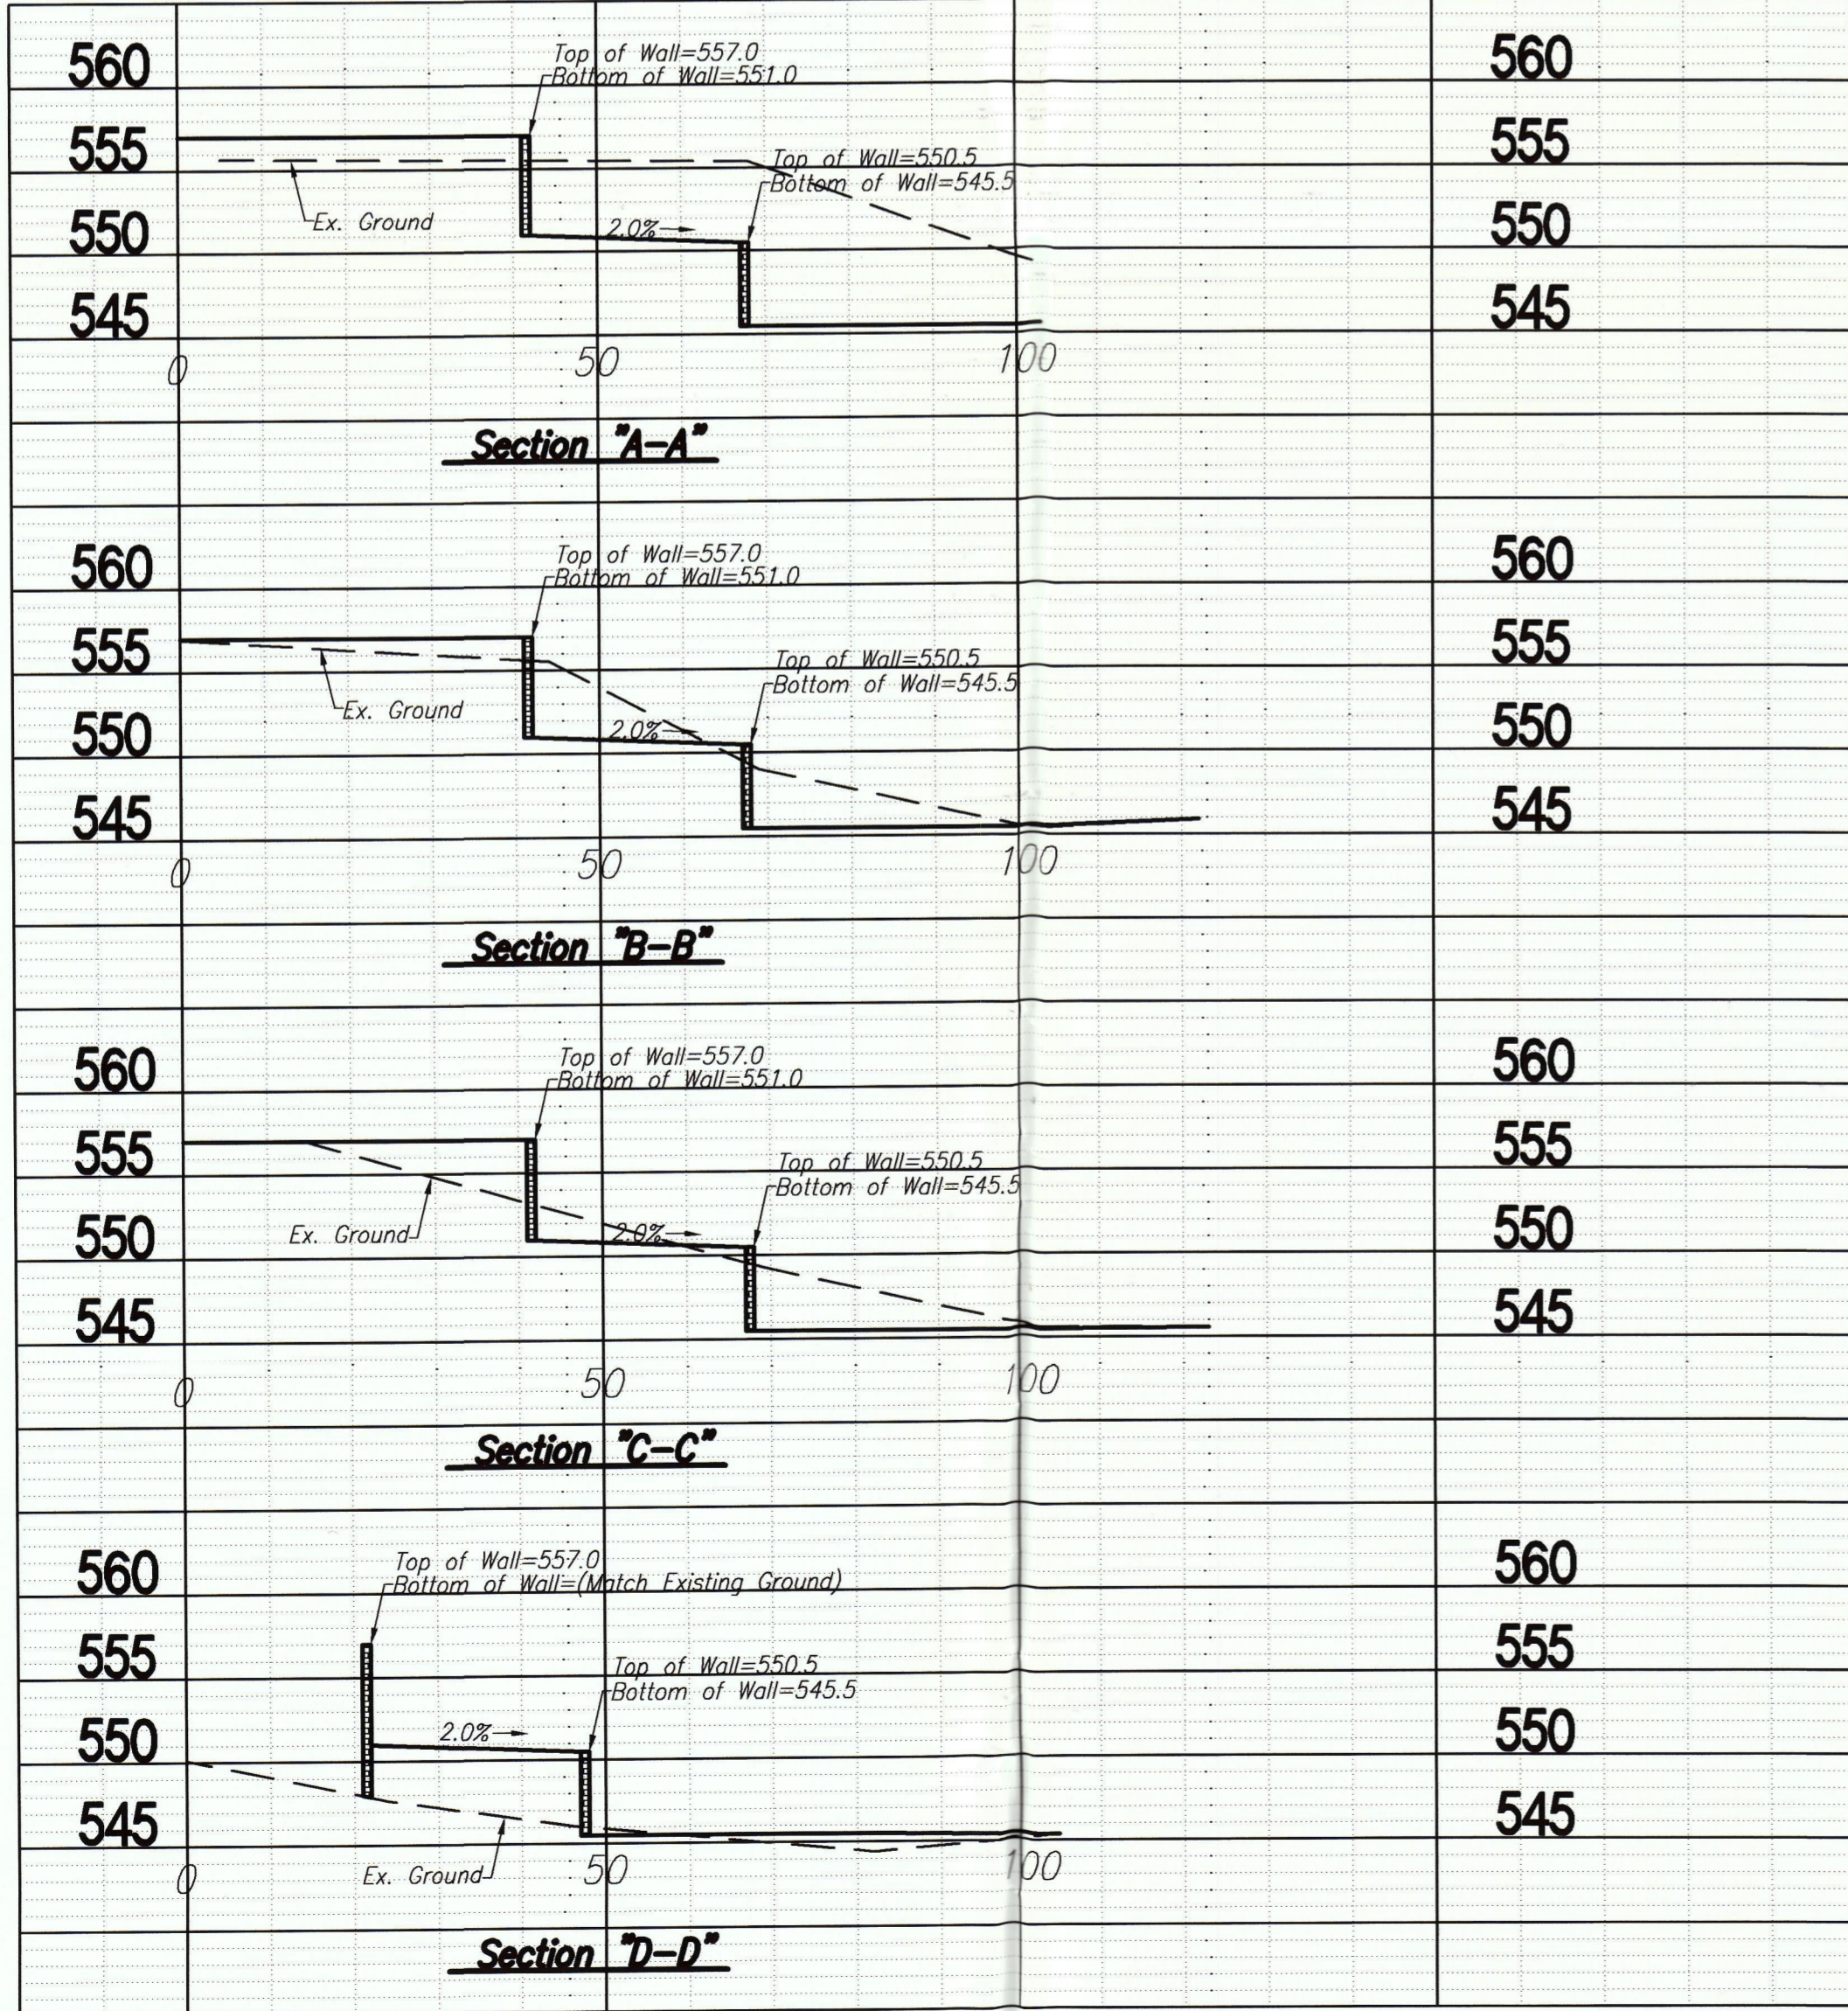

Scale: H: 1"=20'
 V: 1"=10'

PRELIMINARY
 NOT FOR CONSTRUCTION

HUNTER ASSOCIATES TEXAS, LTD.
 ENGINEERS/PLANNERS/SURVEYORS
 a TRC company

8140 Walnut Hill Lane / Suite 925 / Dallas, Texas 75231
 Ph. 214.234.0600 / Fax 214.234.0601
 6990 Main Street / Frisco, Texas 75034 / Ph. 972.712.6400 / Fax 972.712.4880
 505 E. Harland Dr. Suite 200 / Austin, Texas 78752 / Ph. 512.454.8716 / Fax 512.454.2433
 2501 Parkview Drive Suite 200 / Ft. Worth, Texas 76102 / Ph. 817.429.4122 / Fax 817.870.5007

MASONRY WALL X-SECTIONS 14678 WINNWOOD LANE CITY OF ADDISON, DALLAS COUNTY, TEXAS				
DESIGN	DRAWN	DATE	JOB NUMBER	SHEET NO.
SHM	SHM	APRIL, 2004	42687-0010	