24.00 24.00 PH 11/22/94

SPRINGS KELLER ROAD 60 FOOT ROW

ROAD HOPE INVESTMENTS LTD. VOL. 94015 PG. 722 (3.557 Acres) ROW

> ½° SIR HOPE INVESTMENTS LTD. VOL. 94015 PG. 725 (12.252 Acres)

348-23' 25' R

84556 03223

LOT 1 COMPANY EASEMENT 25' R — VACANT (5.4963 ACRES) S 26°11′34°E — 62.80′

ZONED C-2 FF=642.50 10 FOOT LONE STAR GAS COMPANY EASEMENT ---

POINT OF COMMENCING S 89"37"15"E

AIRPORT

W/ CAP 60 FOOT ROW

VOL. 91248 PG. 2972

UNITED STATES POSTAL SERVICE ADDITION

W/ CAP

OWNER'S CERTIFICATE

STATE OF TEXAS

COUNTY OF DALLAS

Whereas Hope Investments, LTD is the owner of a tract of land situated in the G.W. Fisher Survey, Abstract No. 482, in the city of Addison, Dallas County, Texas and being part of a 12.252 acre tract of land conveyed to Hope Investment Ltd. as recorded in Volume 94015 Page 725 and part of a 3.557 acre tract of land conveyed to Hope Investment Ltd. as recorded in Volume 94015 Pg. 722 Deed Records Dallas County (D.R.D.C.), said tract of land being more particularly described as follows:

COMMENCING at the point of intersection of the east line of Addison Road (60 foot right-ofway) with the north line of Airport Parkway (60 foot right-of-way), being the southwest corner of said 12.252 acre tract;

THENCE South 89 degrees 37 minutes 15 seconds East along said north line, a distance of 344.47 feet to a 1/2-inch iron rod set at the POINT OF BEGINNING;

THENCE North 00 degrees 22 minutes 45 seconds East departing said north line, a distance of 566.00 feet to a 1/2-inch iron rod set for a corner;

THENCE South 89 degrees 37 minutes 15 seconds East a distance of 423.00 feet to a 1/2-inch iron rod set for a corner on the west line of Parkway Business Center I, as recorded in Volume 81237 Page 1939 D.R.D.C.;

THENCE South 00 degrees 22 minutes 45 seconds West along said west line, a distance of 566.00 feet to a 1/2-inch iron rod set on the north line of Airport Parkway (60 foot right-of-way);

THENCE North 89 degrees 37 minutes 15 seconds West departing said west line and along said north line of Airport Parkway, a distance of 423.00 feet to the POINT OF BEGINNING AND CONTAINING 239,418 square feet or 5.4963 acres of land more or less.

SURVEYOR'S CERTIFICATE


STATE OF TEXAS

COUNTY OF DALLAS

NOW, THEREFORE, know all by these presents

That I, Andrew J. Shafer, a Registered Professional Land Surveyor of the State of Texas, do hereby certify that I prepared this plat from an actual and accurate survey made on the ground and that the corner monuments shown hereon were properly placed under my personal supervision, in accordance with the Subdivision Rules and Regulations of the City of Addison,

PARKWAY BUSINESS CENTER I VOL. 81237 PG. 1939

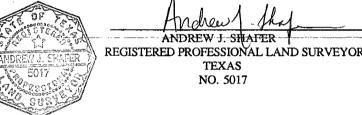

SUBSCRIBED BEFORE ME, a Notary Public, for the State of Texas, County of DALLAS on this the 18th day of October, 1994.

Michelle A. Freeman

Notary Public

My commission expires: 9/23/96

<u>CERTIFICATE OF APPROVAL</u>

NOW THEREFORE, KNOW ALL BY THESE PRESENTS:

That HOPE INVESTMENTS, LTD, A TEXAS LIMITED PARTNERSHIP ("Owner") does hereby adopt this plat designating the hereinabove property as FEDERAL EXPRESS ADDITION. an addition to the Town of Addison, Texas, and, subject to the conditions, restrictions and reservations stated hereinafter, owner dedicates to the public use forever the streets and alleys

The easements shown on this plat are hereby reserved for the purposes as indicated, including, but not limited to, the installation and maintenance of water, sanitary sewer, storm sewer, drainage, electric, telephone, gas and cable television. Owner shall have the right to use these easements, provided however, that it does not unreasonably interfere or impede with the provision of the services to others. Said utility easements are hereby being reserved by mutual use and accommodation of all public utilities using or desiring to use the same. An express easement of ingress and egress is hereby expressly granted on, over and across all such easements for the benefit of the provider of services for which easements are granted.

Any drainage and floodway easement shown hereon is hereby dedicated to the public's use forever, but including the following covenants with regards to maintenance responsibilities. The existing channels or creeks traversing the drainage and floodway easement will remain as an open channel, unless required to be enclosed by ordinance, at all times and shall be maintained by the individual owners of the lot or lots that are traversed by or adjacent to the drainage and floodway easement. The City will not be responsible for the maintenance and operation of said creek or creeks or for any damage or injury of private property or person that results from the flow of water along said creek, or for the control of erosion. No obstruction to the natural flow of water run-off shall be permitted by construction of any type building, fence or any other structure within the drainage and floodway easement. Provided, however, it is understood that in the event it becomes necessary for the City to channelize or consider erecting any type of drainage structure in order to improve the storm drainage, then in such event, the City shall have the right, but not the obligation, to enter upon the drainage and floodway easement at any point, or points, with all rights of ingress and egress to investigate, survey, erect, construct or maintain any drainage facility deemed necessary by the City for drainage purposes. Each property owner shall keep the natural drainage channels and creeks traversing the drainage and floodway easement adjacent to his property clean and free of debris, silt, growth, vegetation, weeds, rubbish, refuse, matter and any substance which would result in unsanitary conditions or obstruct the flow of water, and the city shall have the right of ingress and egress for the purposes of inspection and supervision and maintenance work by the property owner to alleviate any undesirable conditions which may occur. The natural drainage channels and creeks through the drainage and floodway easement, as in the case of all natural channels, are subject to storm water overflow and natural bank erosion to an extent that cannot be definitely defined. The City shall not be held liable for any damages or injuries of any nature resulting from the occurrence of these natural phenomena, nor resulting from the failure of any structure or structures, within the natural drainage channels, and the owners hereby agree to indemnify and hold harmless the City from any such damages and injuries. Building areas outside the drainage and floodway easement line shall be filled to a minimum elevation as shown on the plat. The minimum floor elevation of each lot shall be shown on the plat.

The maintenance or paving of the utility and fire lane easements is the responsibility of the property owner. All public utilities shall at all times have the full right of ingress and egress to and from and upon the said utility easements for the purpose of constructing, reconstructing, inspecting, patrolling, maintaining and adding to or removing all or parts of its respective system without the necessity at any time of procuring the permission of anyone. Any public utility shall have the right of ingress and egress to private property for the purpose of reading meters and any maintenance and service required or ordinarily performed by that utility. Buildings, fences, trees, shrubs or other improvements or growth may be constructed, reconstructed or placed upon, over or across the utility easements as shown; provided, however, that owner shall at its sole cost and expense be responsible under any and all circumstances for the maintenance and repair of such improvements or growth, and any public utility shall have the right to remove and keep removed all or parts of any buildings, fences, trees, shrubs or other improvements or growth which in any way endanger or interfere with the construction, maintenance or efficiency of its respective system or service.

Water main and sanitary sewer easements shall also include additional area of working space for construction and maintenance of the systems. Additional easement area is also conveyed for installation and maintenance of manholes, cleanouts, fire hydrants, water service and sewer services from the main to curb or pavement line, and the descriptions of such additional easements herein granted shall be determined by their locations as installed.

This plat is approved subject to all platting ordinances, rules, regulations and resolutions of the Town of Addison, Texas.

EXECUTED this the 10 day of october, 1994.

By: Hope And

SUBSCRIBED BEFORE ME, a Notary Public, for the State of Texas, County of Dallas ___ day of October

FINAL PLAT

FEDERAL EXPRESS ADDITION

OUT OF THE

G.W. FISHER SURVEY ABSTRACT NO. 482 CITY OF ADDISON, DALLAS COUNTY TEXAS

HOPE INVESTMENTS, LTD

214-239-1326

ALBERT H. HALFF ASSOCIATES INC. 8616 NORTHWEST PLAZA DRIVE DALLAS, TEXAS 214-739-0094

SCALE 1"=60" AVO 13957 OCT 21, 1994

94226 03557

POINT OF BEGINNING

94226 03558

94226 03559

957PLAT DGN

T00

Ó9

NO

ADDIS

ALLIED TO:

RETURN TO:

NAME

ADDRESS TO BOX 1000

ADDRESS TO BOX 1000