
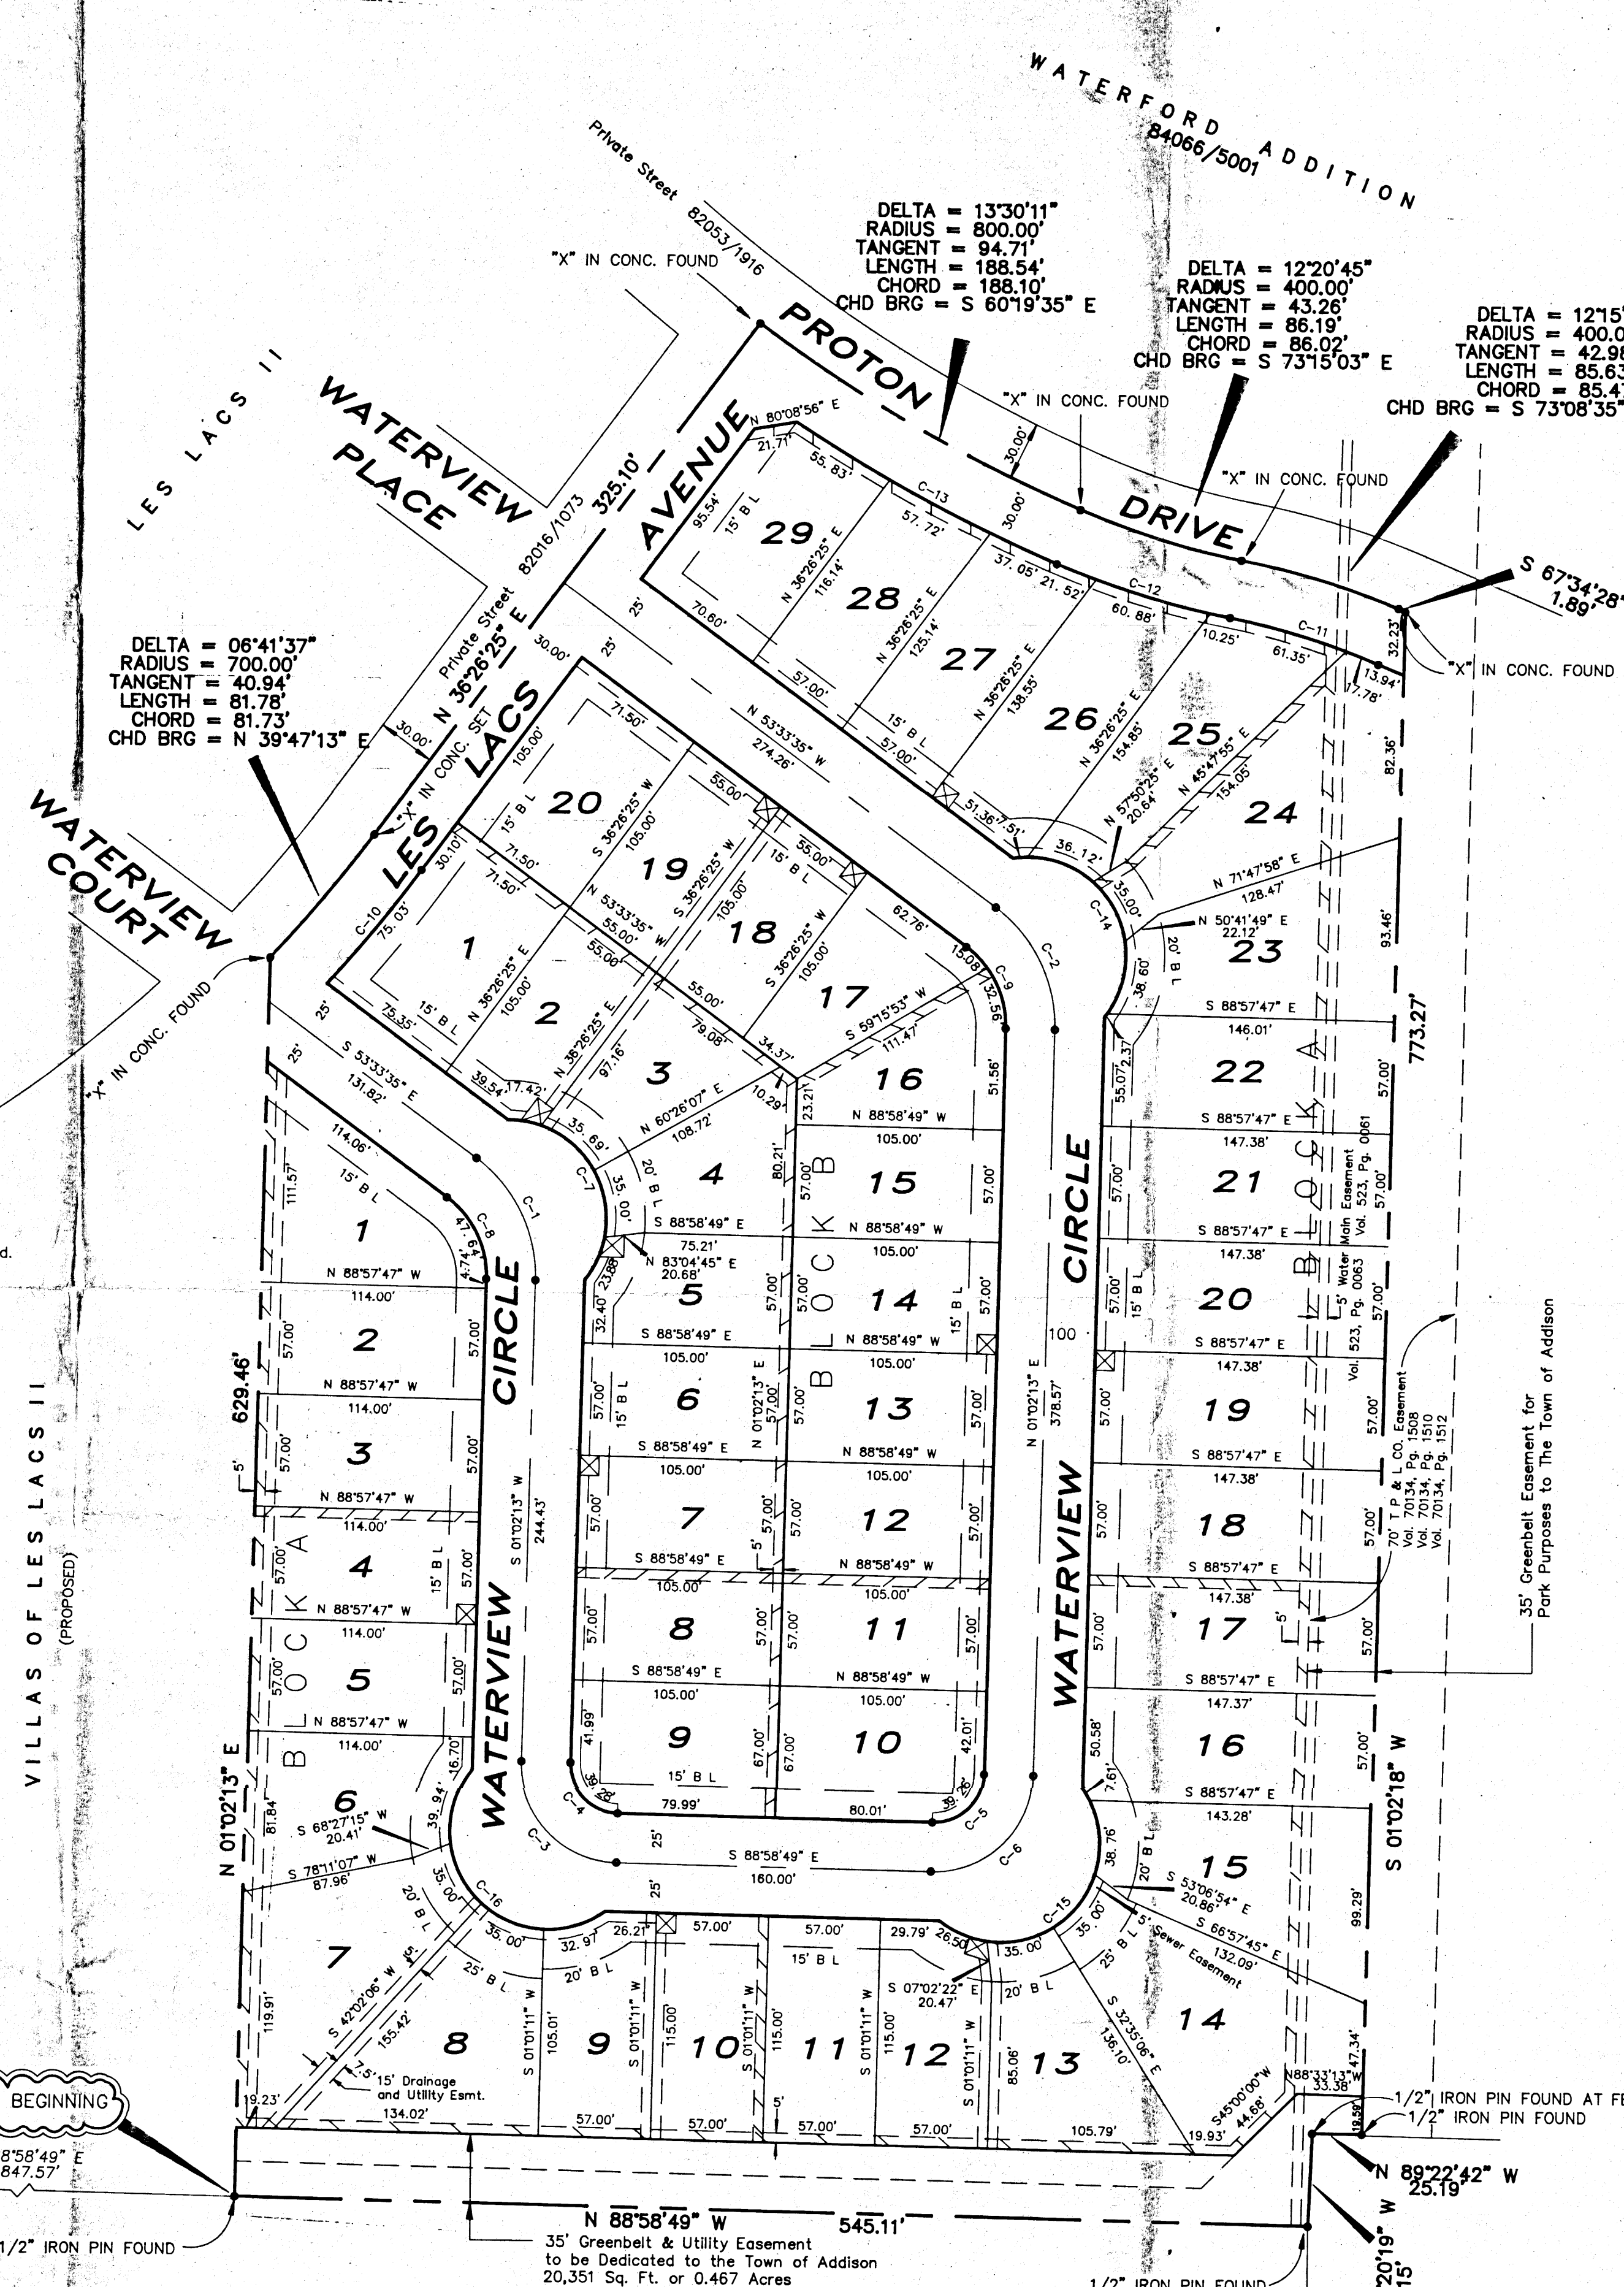


CURVE DATA

CRV NO	RADIUS'	DELTA	TANGENT	LENGTH	CHORD	CHD BRG
C-1	75.00	54°35'48"	38.71'	71.47'	68.79'	S 26°15'41" E
C-2	75.00	54°35'48"	38.71'	71.47'	68.79'	S 26°15'41" E
C-3	50.00	90°01'02"	50.02'	78.55'	70.72'	S 43°58'18" E
C-4	25.00	90°01'02"	25.01'	39.28'	35.36'	S 43°58'18" E
C-5	25.00	89°58'58"	24.99'	39.26'	35.35'	N 46°01'42" E
C-6	50.00	89°58'58"	49.98'	78.52'	70.70'	N 46°01'42" E
C-7	50.00	128°20'11"	103.28'	111.99'	90.01'	S 26°15'41" E
C-8	50.00	54°35'48"	25.81'	47.64'	45.86'	S 26°15'41" E
C-9	50.00	54°35'48"	25.81'	47.64'	45.86'	S 26°15'41" E
C-10	730.00	05°53'21"	37.55'	75.03'	75.00'	S 39°23'04" W
C-11	370.00	12°15'13"	39.72'	79.13'	78.98'	S 73°08'36" E
C-12	430.00	12°20'45"	46.51'	92.65'	92.48'	S 73°15'02" E
C-13	830.00	10°23'45"	75.50'	150.59'	150.39'	S 61°52'46" E
C-14	50.00	137°02'22"	127.06'	119.59'	93.05'	S 30°36'47" E
C-15	50.00	163°43'21"	349.82'	142.87'	98.99'	S 46°01'42" W
C-16	50.00	163°43'25"	350.38'	142.90'	99.00'	N 43°58'18" W

- NOTES:**
1. Driveway Access/Curb Cuts to Proton Drive and Les Lacs Avenue are Prohibited.
 2. No masonry fences or columns are permitted within the 10 foot utility/drainage easement between lots 7 and 8, block A.
 3. Property owners shall provide access to the utility/drainage easement as may be necessary for inspection and maintenance of facilities by the Town of Addison Public Utility Companies.
 4. No fences or structures are permitted in the thirty-five foot greenbelt easement adjacent to lots 14, 15, 16, 17, 18, 19, 20, 21, 22, 23, and 24, block A.

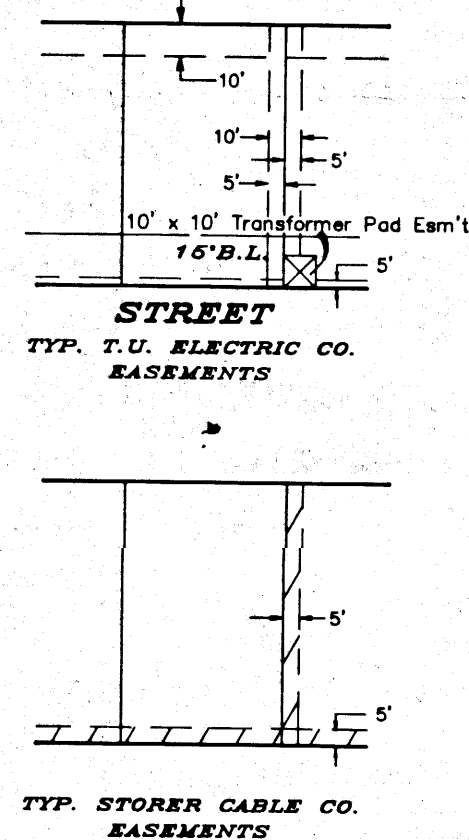

STATE OF TEXAS)
 COUNTY OF DALLAS)
 OWNERS CERTIFICATE

WHEREAS, GRAND ADDISON, LTD., is the owner of a tract of land situated in the Town of Addison, Dallas County, Texas, and being part of the Thomas L. Chenoweth Survey, Abstract 273, and also being part of the tract of land conveyed to J. E. Bush by three deeds recorded in Volume 2591, Page 513, Volume 3406, Page 232 and Volume 934, Page 55, of the Deed Records of Dallas County, Texas, and being more particularly described as follows:

COMMENCING at the intersection of the Easterly line of Marsh Lane (variable width) with the Southeasterly cut off line between said Easterly line of Marsh Lane and the Southerly line of Belt Line Road (100' R.O.W.);

THENCE, S 00° 56' 06" W, along said Easterly line of Marsh Lane,, a distance of 920.00 feet to an angle point;

THENCE, S 06° 00' 26" W, along said Easterly line of Marsh Lane, a distance of 169.66 feet to an angle point;

THENCE, S 00° 56' 06" W, along said Easterly line of Marsh Lane, a distance of 2309.00 feet to a point for corner;

THENCE, S 89° 13' 31" E, along the Southerly property line of said J. E. Bush tract, a distance of 1105.12 feet to an angle point;

THENCE, S 88° 58' 49" E, along said Southerly property line of the J. E. Bush tract, a distance of 847.57 feet to a 1/2" iron pin found for the PLACE OF BEGINNING of the herein described tract of land;

THENCE, In a Northeasterly direction along the future centerline of Les Lacs Drive (a future 60' R.O.W.) and along said curve to the Left having a radius of 700 feet, a central angle of 06° 41' 34", a chord bearing and distance of N 39° 47' 11" E, 81.73 feet, and an arc length of 81.78 feet to an "x" found for the end of said curve to the left;

THENCE, S 36° 26' 25" E, a distance of 325.10 feet continuing along said Les Lacs Drive future centerline to an "x" found for the beginning of a non-tangency curve to the left;

THENCE, In a Southeasterly direction along the future centerline of Proton Drive (a future 60' R.O.W.) and along said curve to the Left having a radius of 800.00 feet, a central angle of 13° 30' 11", a chord bearing and distance of S 60° 19' 25" E, 188.10 feet, and an arc length of 188.54 feet to an "x" found for the end of the Left;

THENCE, In a Southeasterly direction continuing along said Proton Drive future centerline and along said curve to the Left, having a radius of 400.00 feet, a central angle of 12° 20' 45", a chord bearing and distance of S 73° 15' 03" E, 86.02 feet, and an arc length of 86.19 feet to an "x" found for the end of said curve to the left and the beginning of a reverse curve to the right;

THENCE, In a Southeasterly direction continuing along said Proton Drive future centerline and along said curve to the Right having a radius of 400.00 feet, a central angle of 12° 20' 45", a chord bearing and distance of S 73° 08' 35" E, 85.47 feet, and an arc length of 85.63 feet to an "x" found for the end of said curve to the right;

THENCE, S 67° 34' 28" E, a distance of 1.89 feet to an "x" found for corner in the centerline of a 70 foot wide Texas Power and Light Co. easement, a distance of 773.27 feet, and an arc length of 773.27 feet to the Southerly property line of said J. E. Bush tract;

THENCE, S 01° 02' 18" W, along the East line of said Grand Addison, Ltd. tract and along said centerline of the 70 foot Texas Power and Light Co. easement, a distance of 773.27 feet to a 1/2" iron pin found for corner in the Southerly property line of said J. E. Bush tract;

THENCE, S 89° 22' 42" W, along said Southerly property line of Grand Addison, Ltd. tract and the North line of Greenhill School Addition, a distance of 25.19 feet to a 1/2" iron pin found at fence corner post;

THENCE, S 02° 20' 19" W, along the property line of said Grand Addison, Ltd. and Greenhill School Addition tracts, a distance of 47.15 feet to a 1/2" iron pin found at fence corner post;

THENCE, S 88° 58' 49" W, along the Southerly property line of said Grand Addison, Ltd. tract a distance of 545.11 feet to the PLACE OF BEGINNING, containing 478,924 square feet of 10.9946 acres of land.

35' Greenbelt Easement for Park Purposes to The Town of Addison

CERTIFICATE OF APPROVAL
 APPROVED BY THE TOWN OF ADDISON, DALLAS COUNTY, TEXAS, this the 5th day of November, 1991.

Mayor: [Signature]
 Secretary: C. Moran

NOW, THEREFORE, KNOW ALL MEN BY THESE PRESENTS:
 THAT, GRAND ADDISON, LTD., does hereby adopt this plat designating the hereinabove property as WATERVIEW ESTATES, an addition to the Town of Addison, Texas, and, subject to the conditions, restrictions and reservations stated hereinafter, owner dedicates to the public use forever the streets shown thereon.

The easements shown on this plat are hereby reserved for the purposes as indicated, but not limited to, the installation and maintenance of water, sanitary sewer, storm sewer, drainage, electric, telephone, gas and cable television. Owner shall have the right to use these easements, provided however, that it does not unreasonably interfere or impede with the provision of the services to others. Said utility easements are hereby being reserved by mutual use and accommodation of all public utilities and/or desiring to use the same. An express easement of ingress and egress is hereby expressly granted on over and across all such easements for the benefit of the provider of services for which easements are granted.

Any drainage and floodway easement shown hereon is hereby dedicated to the public's use forever, but including the following covenants with regards to maintenance responsibilities. The existing channels or creeks traversing the drainage and floodway easement will remain as an open channel, unless required to be enclosed by ordinance, at all times and shall be maintained by the individual owners of the lot or lots that are traversed by or adjacent to the drainage and floodway easement. The city will not be responsible for the maintenance and operation of said creek or creeks or for any damage or injury to private property or person that results in such an event. The flow of water along said creek, or for the control of erosion. No obstruction to the natural flow of water run-off shall be permitted by construction of any type building, fence or any other structure within the drainage and floodway easement. Provided, however, it is understood that in the event it becomes necessary for the city to channelize or consider erecting any type of drainage structure in order to improve the storm drainage, then the city shall have the right, but not the obligation, to enter upon the drainage and floodway easement at any point, or points, with all rights of ingress and egress and to investigate, survey, erect, construct or maintain any drainage facility deemed necessary by the city for maintenance or efficiency of its respective system or service.

Water main and sanitary sewer easements shall also include additional area of working space for construction and maintenance of the systems. Additional easements shall also be conveyed for installation and maintenance of manholes, cleanouts, fire hydrants, water service and sewer services from the main to curb or pavement line, and the descriptions of such additional easements herein granted shall be determined by their locations as installed.

This plat approved subject to all platting ordinances, rules, regulations and resolutions of the City of Addison, Texas,

WITNESS my hand at Addison, Texas, this the 5th day of November, 1991.
 GRAND ADDISON, LTD.
 [Signature]
 STEPHEN H. BROOKS, PRESIDENT

STATE OF TEXAS)
 COUNTY OF DALLAS)

BEFORE ME, the undersigned authority, a Notary Public in and for said County and State, on this day personally appeared STEPHEN H. BROOKS, known to me to be the person whose name is subscribed to the foregoing instrument and acknowledged to me that he executed the same in the capacity therein stated and for the purposes and considerations therein expressed.

GIVEN UNDER MY HAND AND SEAL OF OFFICE, this the 5th day of November, 1991.
 EDWARD D. TOOLE III
 NOTARY PUBLIC
 STATE OF TEXAS
 My Comm. Exp. 5/28/97

I, GREGORY A. MCCALL, Registered Professional Land Surveyor for DON A. TIPTON, INC. do hereby certify that the plat shown hereon accurately represents the results of an on-the-ground survey made under my direction and supervision, and further certify that all corners are as shown thereon, and that said plat has been prepared in accordance with the platting rules and regulations of the Town of Addison, Texas.

GIVEN UNDER MY HAND AND SEAL OF OFFICE, this the 5th day of November, 1991.
 DON A. TIPTON, INC.
 Gregory A. McCall
 Registered Professional Land Surveyor
 No. 4396

STATE OF TEXAS)
 COUNTY OF DALLAS)

BEFORE ME, the undersigned authority, a Notary Public in and for said County and State, on this day personally appeared GREGORY A. MCCALL, known to me to be the person whose name is subscribed to the foregoing instrument and acknowledged to me that he executed the same in the capacity therein stated and for the purposes and considerations therein expressed.

GIVEN UNDER MY HAND AND SEAL OF OFFICE, this the 5th day of November, 1991.
 LISA A. CASH
 My Commission Expires July 21, 1994
 Notary Public, State of Texas

FINAL PLAT
WATERVIEW ESTATES
 TOWN OF ADDISON
 THOMAS L. CHENOWETH SURVEY ~ ABSTRACT NO. 273
 DALLAS COUNTY, TEXAS
 DEVELOPER ~ OWNER
GRAND ADDISON, LTD.
 8800 N. CENTRAL EXPY. ~ DALLAS, TEXAS 75231 ~ PH NO. (214)750-6528
 ~ SURVEYOR ~
DON A. TIPTON INC. ~ CONSULTING ENGINEERS
 6330 BELT LINE ROAD ~ SUITE C ~ GARLAND, TEXAS 75043 ~ PH NO. (214)228-2987