


LEGEND

○	PROP SSWR MANHOLE
⊥	PROP CLEANOUT
---	PROP SSWR LINE
---	PROP SSWR LATERAL
○	EXIST SSWR MANHOLE
⊥	PROP. FIRE HYDRANT
⊥	PROP WATER LINE & VALVE
---	PROP WATER LATERAL
⊥	EXIST. FIRE HYDRANT
---	PROP STORM SEWER & INLET

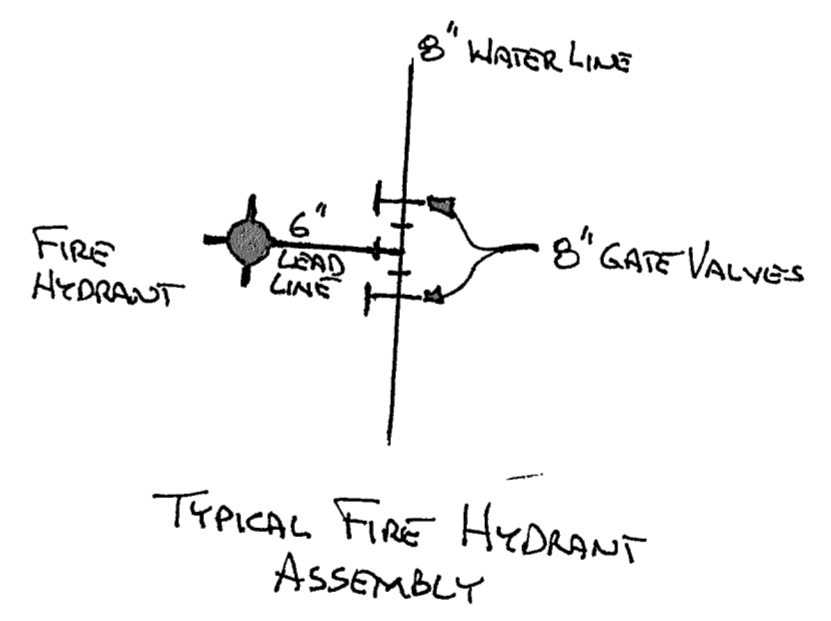

NO.	REVISIONS DURING CONSTRUCTION	BY	DATE	NO.	REVISIONS DURING PLAN REVIEW	BY	DATE

JB Jones & Boyd, Inc.
 17090 Dallas Parkway, Suite 200
 Dallas, Texas 75248
 972.248.7675 office
 972.248.1414 fax
 www.jones-boyd.com

WATER AND SEWER PLAN
PRELIMINARY
STANFORD COURT
 Town of Addison, Dallas County, Texas

PROJECT NO. CDC004
 SHEET NO. 3