

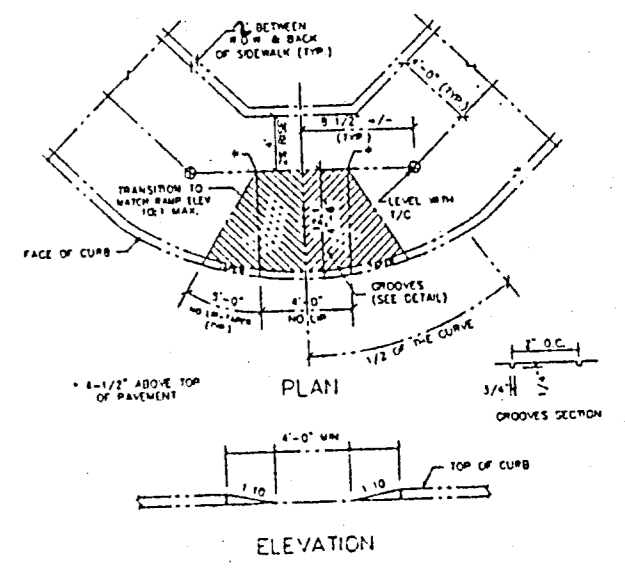
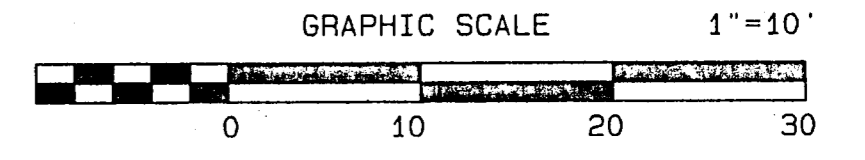
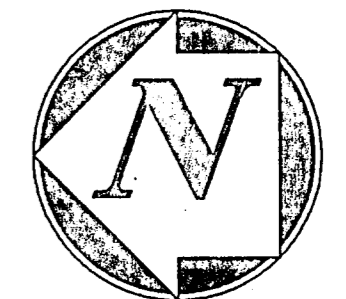







EXIST. FIRE HYDRANT  
120' +/- EAST OF SOUTHEAST  
CORNER OF TRACT

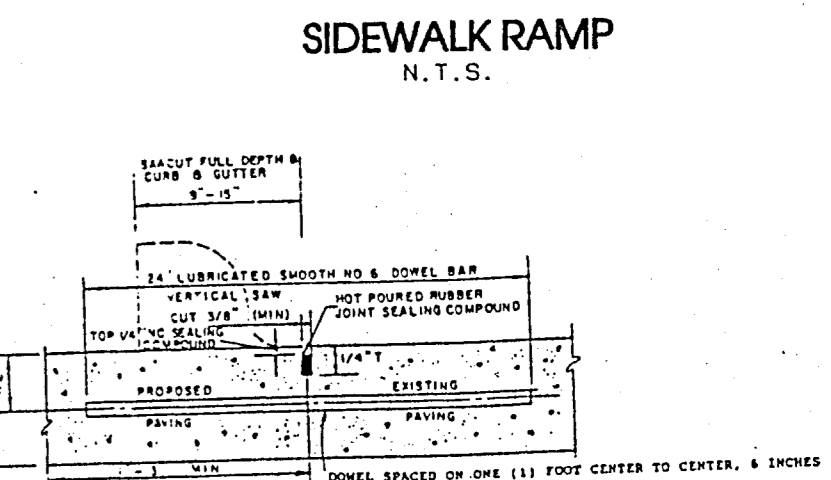

NOTES:  
1. INSTALL 1/2\"/>

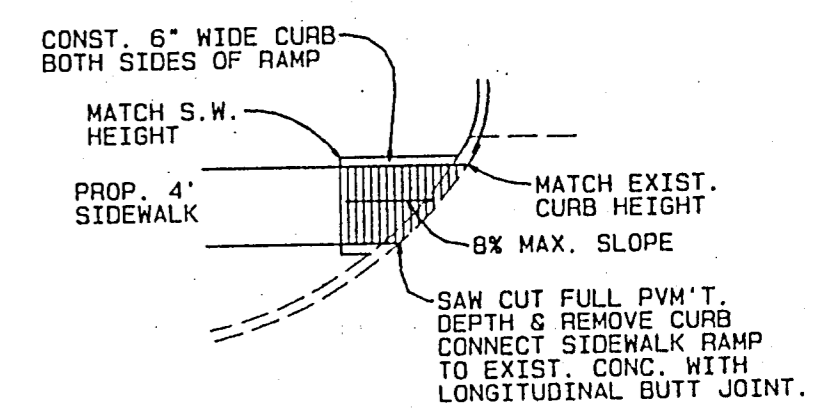


NOTES:  
1. RAVENMENT FINISHES:  
A. NO. 1 SMOOTH DOVEL BAR MAY BE USED IN 3\"/>

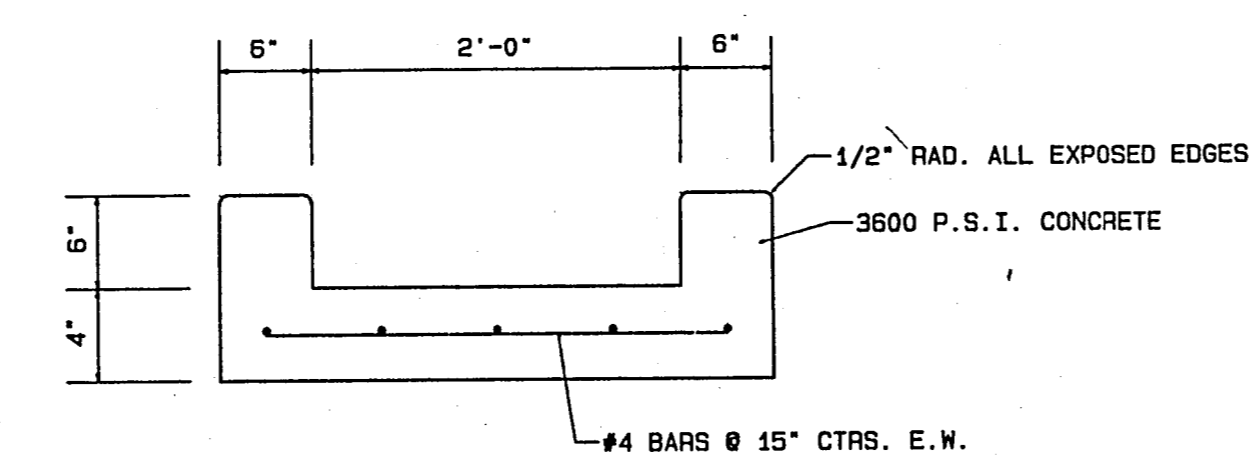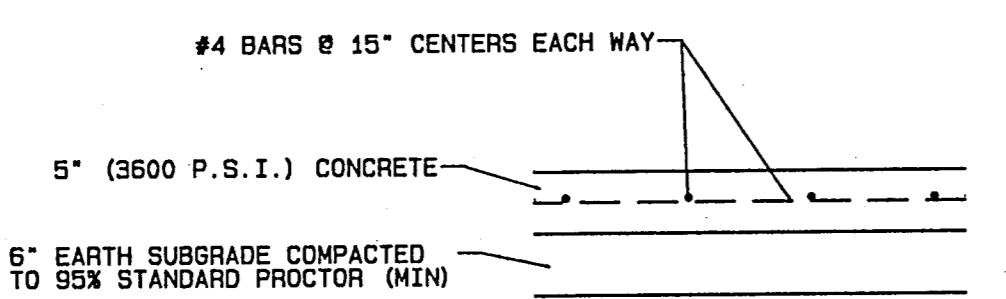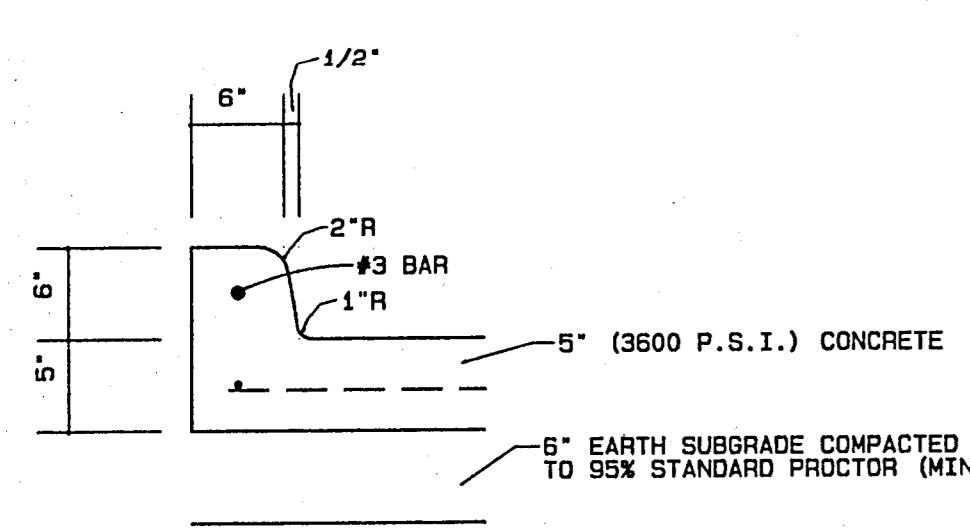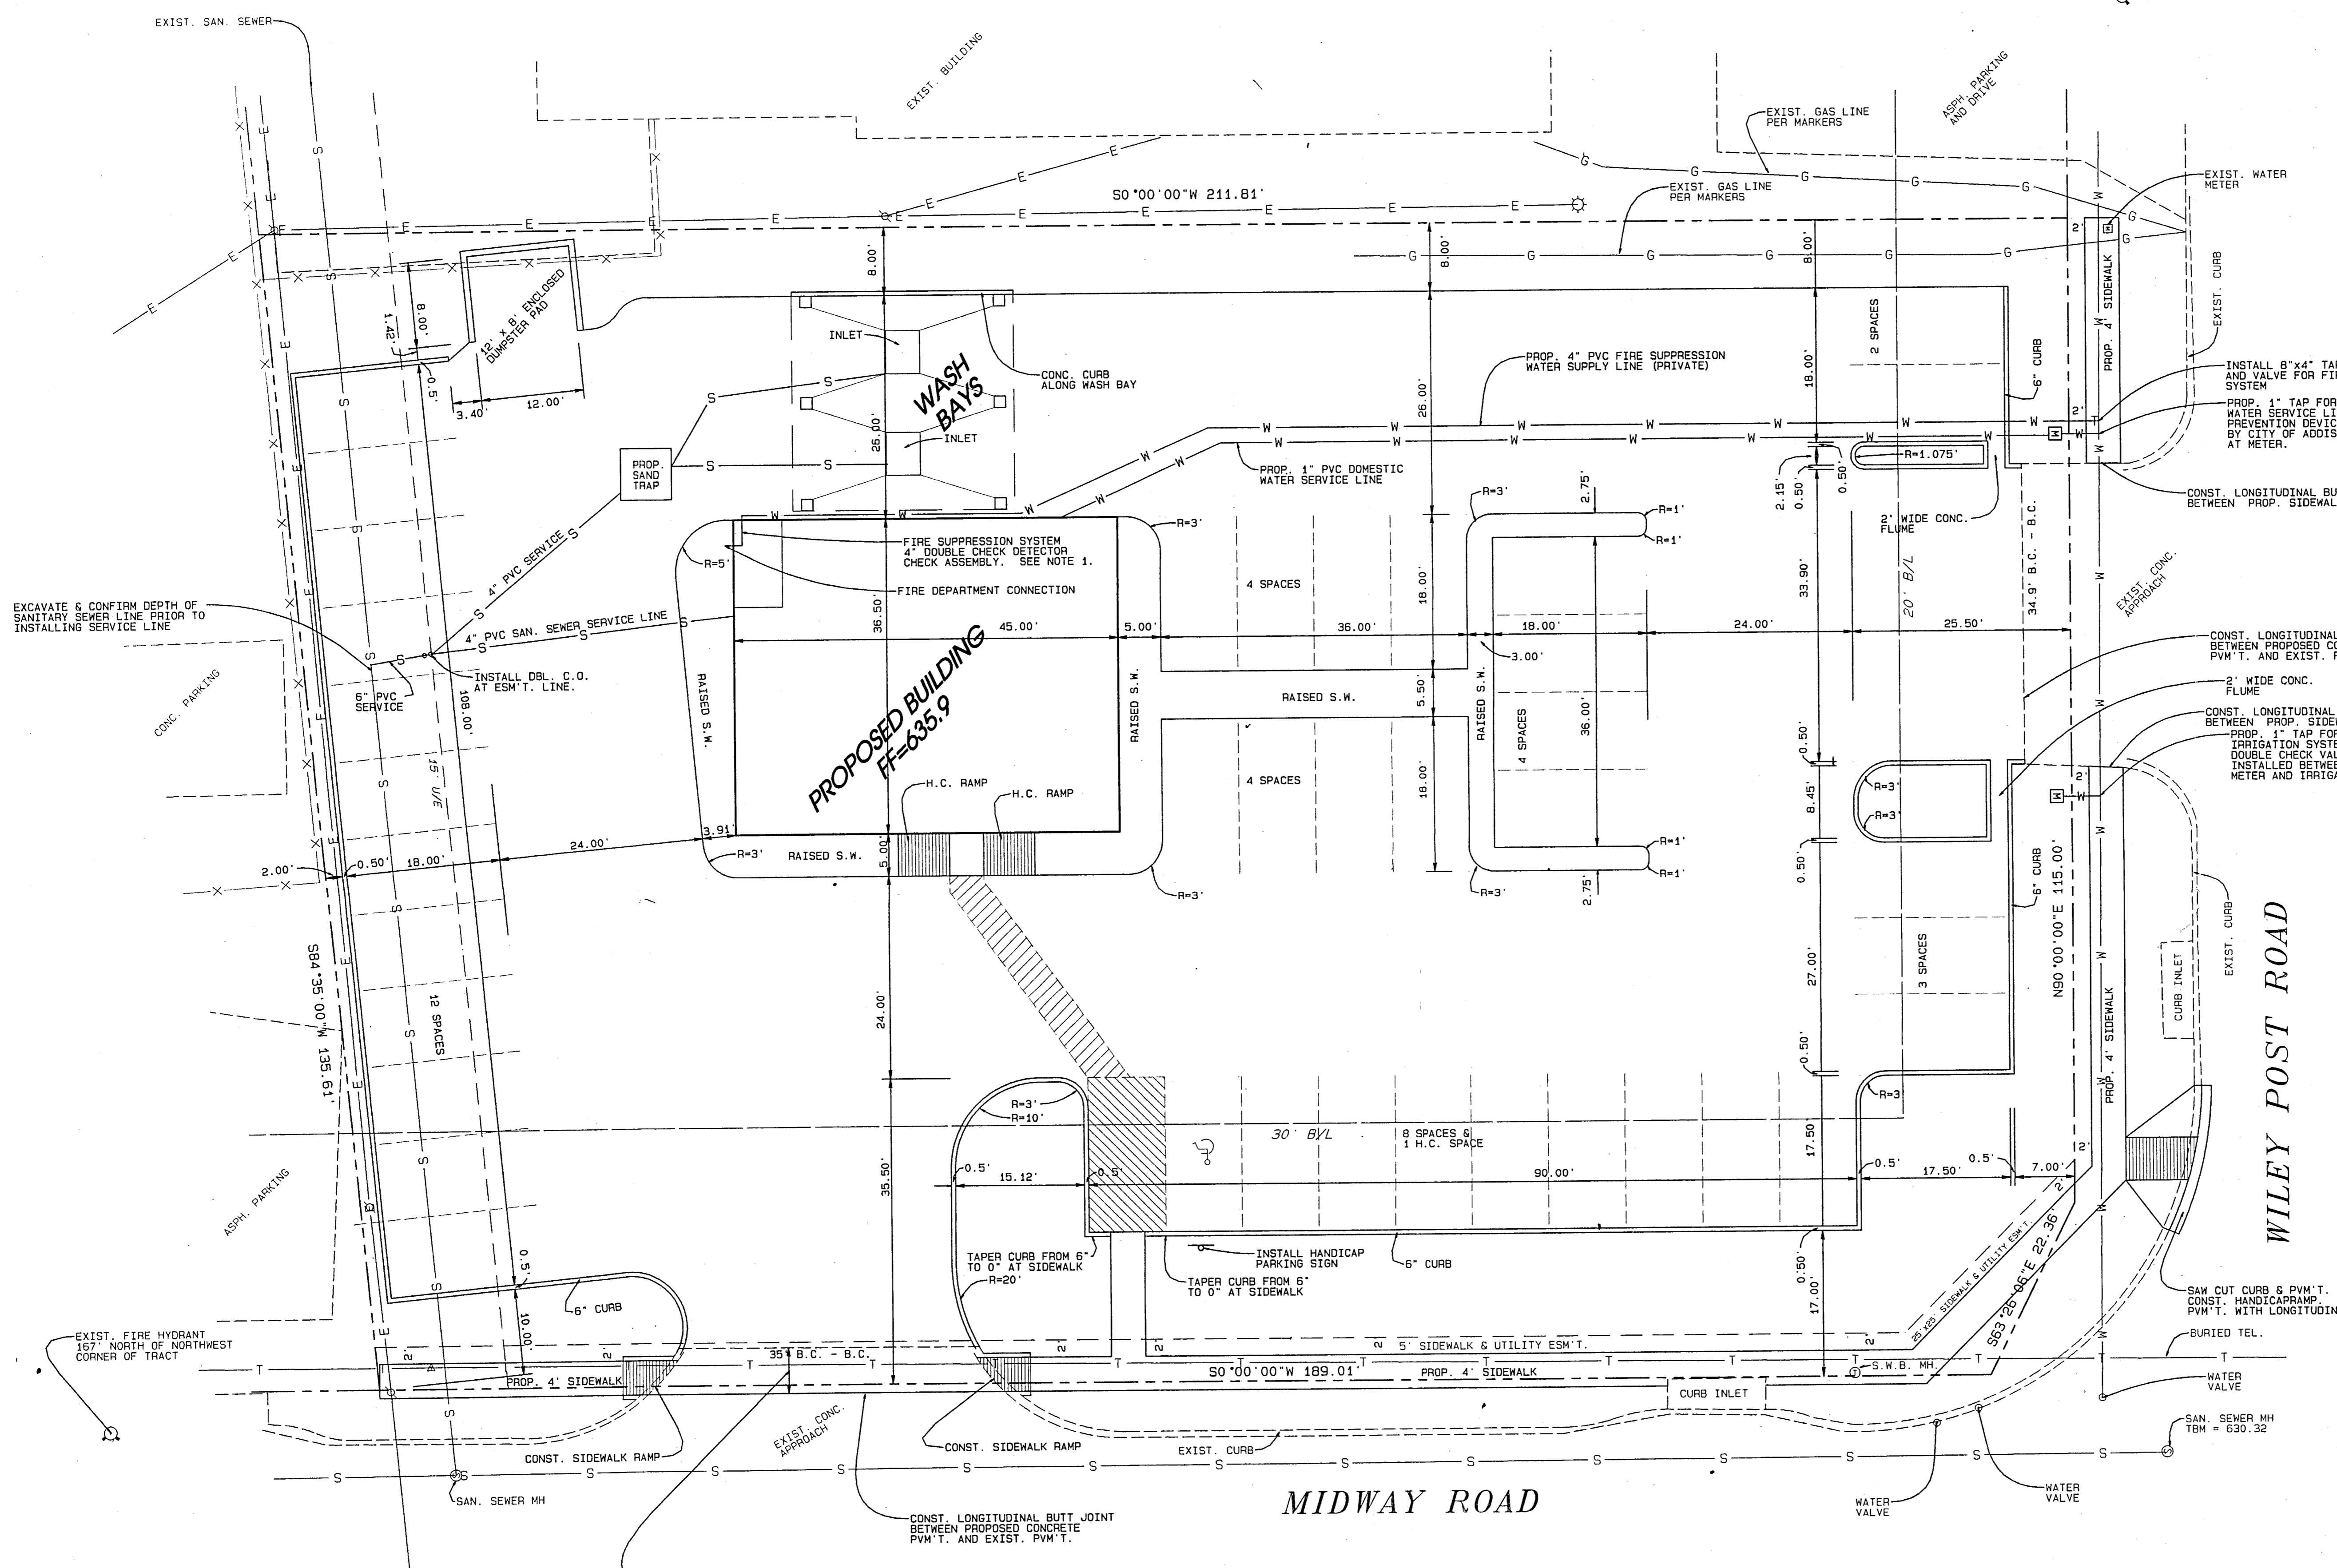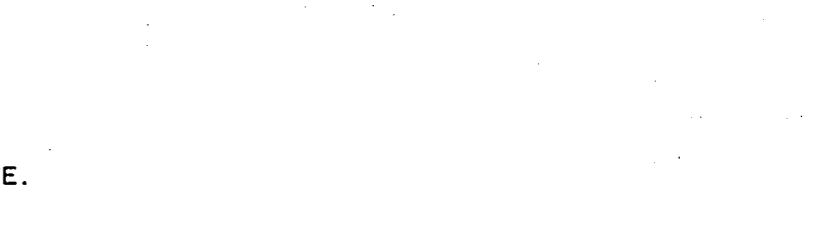

NOTE:  
1. A TOUCH PAD FOR THE 4\"/>

All responsibility for the adequacy of these plans remains with the Engineer who prepared them. In approving these plans, the Town of Addison makes no representation of adequacy of the work of the Design Engineer.

APPROVED FOR CONSTRUCTION  
Town of Addison  
Public Works Department  
APPROVED BY: [Signature]  
DATE: 1-22-07

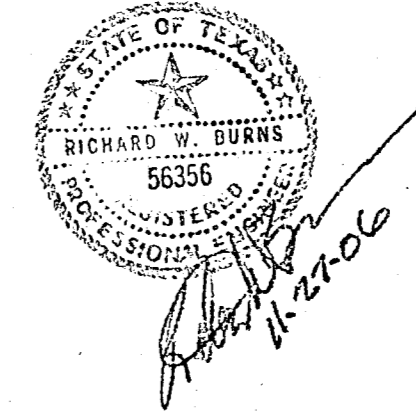

REVISED 01/18/07, COMBINED SAN. SEWER SERV. & SAND TRAP SERV  
REVISED 01/18/07, ADJUSTED FINAL GRADES  
REVISED 01/06/07 PER CITY COMMENTS DATED 01/04/07  
REVISED 12/29/06 PER CITY COMMENTS DATED 12/20/06

**SITE PLAN**  
**LOT 12, BLOCK B, ADDISON**  
**AIRPORT INDUSTRIAL DISTRICT**  
**ENTERPRISE RENT-A-CAR**  
**15500 MIDWAY ROAD**  
**ADDISON, TEXAS**  
**AMC BUILDING COMPANY**  
**4040 VERNON WAY**  
**KELLER, TEXAS 76248**  
**TEL. : 817.296.2895, FAX. : 817.741.7922**

---

KMT, INC., RICHARD W. BURNS, P.E.  
P. O. BOX 1775  
KELLER, TEXAS 76244  
TEL. : 817.431.3785  
FAX. : 817.431.8272

REVISED : 01/18/07  
REVISED : 01/06/07  
REVISED : 12/29/06  
PREPARED : 11/27/06

2006-08