

- LEGEND**
- PROPOSED CONCRETE PAVEMENT
 - PROPOSED CONCRETE SIDEWALKS
 - EXISTING PAVEMENT TO BE REMOVED
 - EXISTING CONCRETE PAVERS
 - PROPOSED CONCRETE PAVERS


REFER SHEET C2.0a
FOR GRADING NOTES

REFER TREE MITIGATION PLAN FOR
TREE REMOVAL & REPLACEMENT
DURING PHASE II*


*Tree mitigation plan had not been prepared at the time of this submittal. Plan will be completed prior to commencing Phase II construction.

BENCHMARKS

Temporary Bench Mark: "□" cut on northeast corner of Y inlet at the northeast corner of property Elev = 639.63'
Bench Mark: "□" cut on inlet sw corner Soujarn & Addison Rd. Elev.=641.95

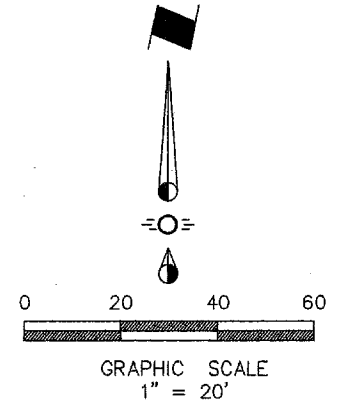

COMPANY:
2809 WASHINGTON BLVD.
OGDEN, UTAH 84401
PHONE: 801-621-4881

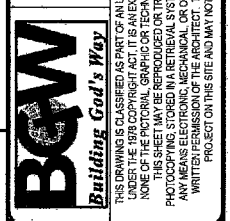

David A. Vigg
David A. Vigg, P.E.
Project Manager
Chris Walker, P.E.
Civil Engineer

Original Issue Date	Revision	Description
June 30, 2006	1	Initial Issue

**TRINITY CHRISTIAN ACADEMY
NEW PERFORMING ARTS BLDG.
EARLY SITE & FOUNDATION PACKAGE
17001 ADDISON RD., ADDISON, TX 75001**

**PHASE II
GRADING
PLAN**

Project: AS-081
C2.0b
DO NOT SCALE DRAWING

DRAWING PREPARED BY:
VILBIG & ASSOCIATES, INC.
CONSULTING ENGINEERS & SURVEYORS
10132 MONROE DRIVE DALLAS, TEXAS 75228
(214) 352-7333 fax (214) 352-0999

© Vilbig & Associates, Inc. Unauthorized duplication is prohibited.