


© Vilbig & Associates, Inc. Unauthorized duplication is prohibited.

Jan 30, 2006 - 4:38am User: Chris\_Z [68-27 TCA Performing Arts] DWG: 688-2714\_Plan/688-27\_Plan.dwg

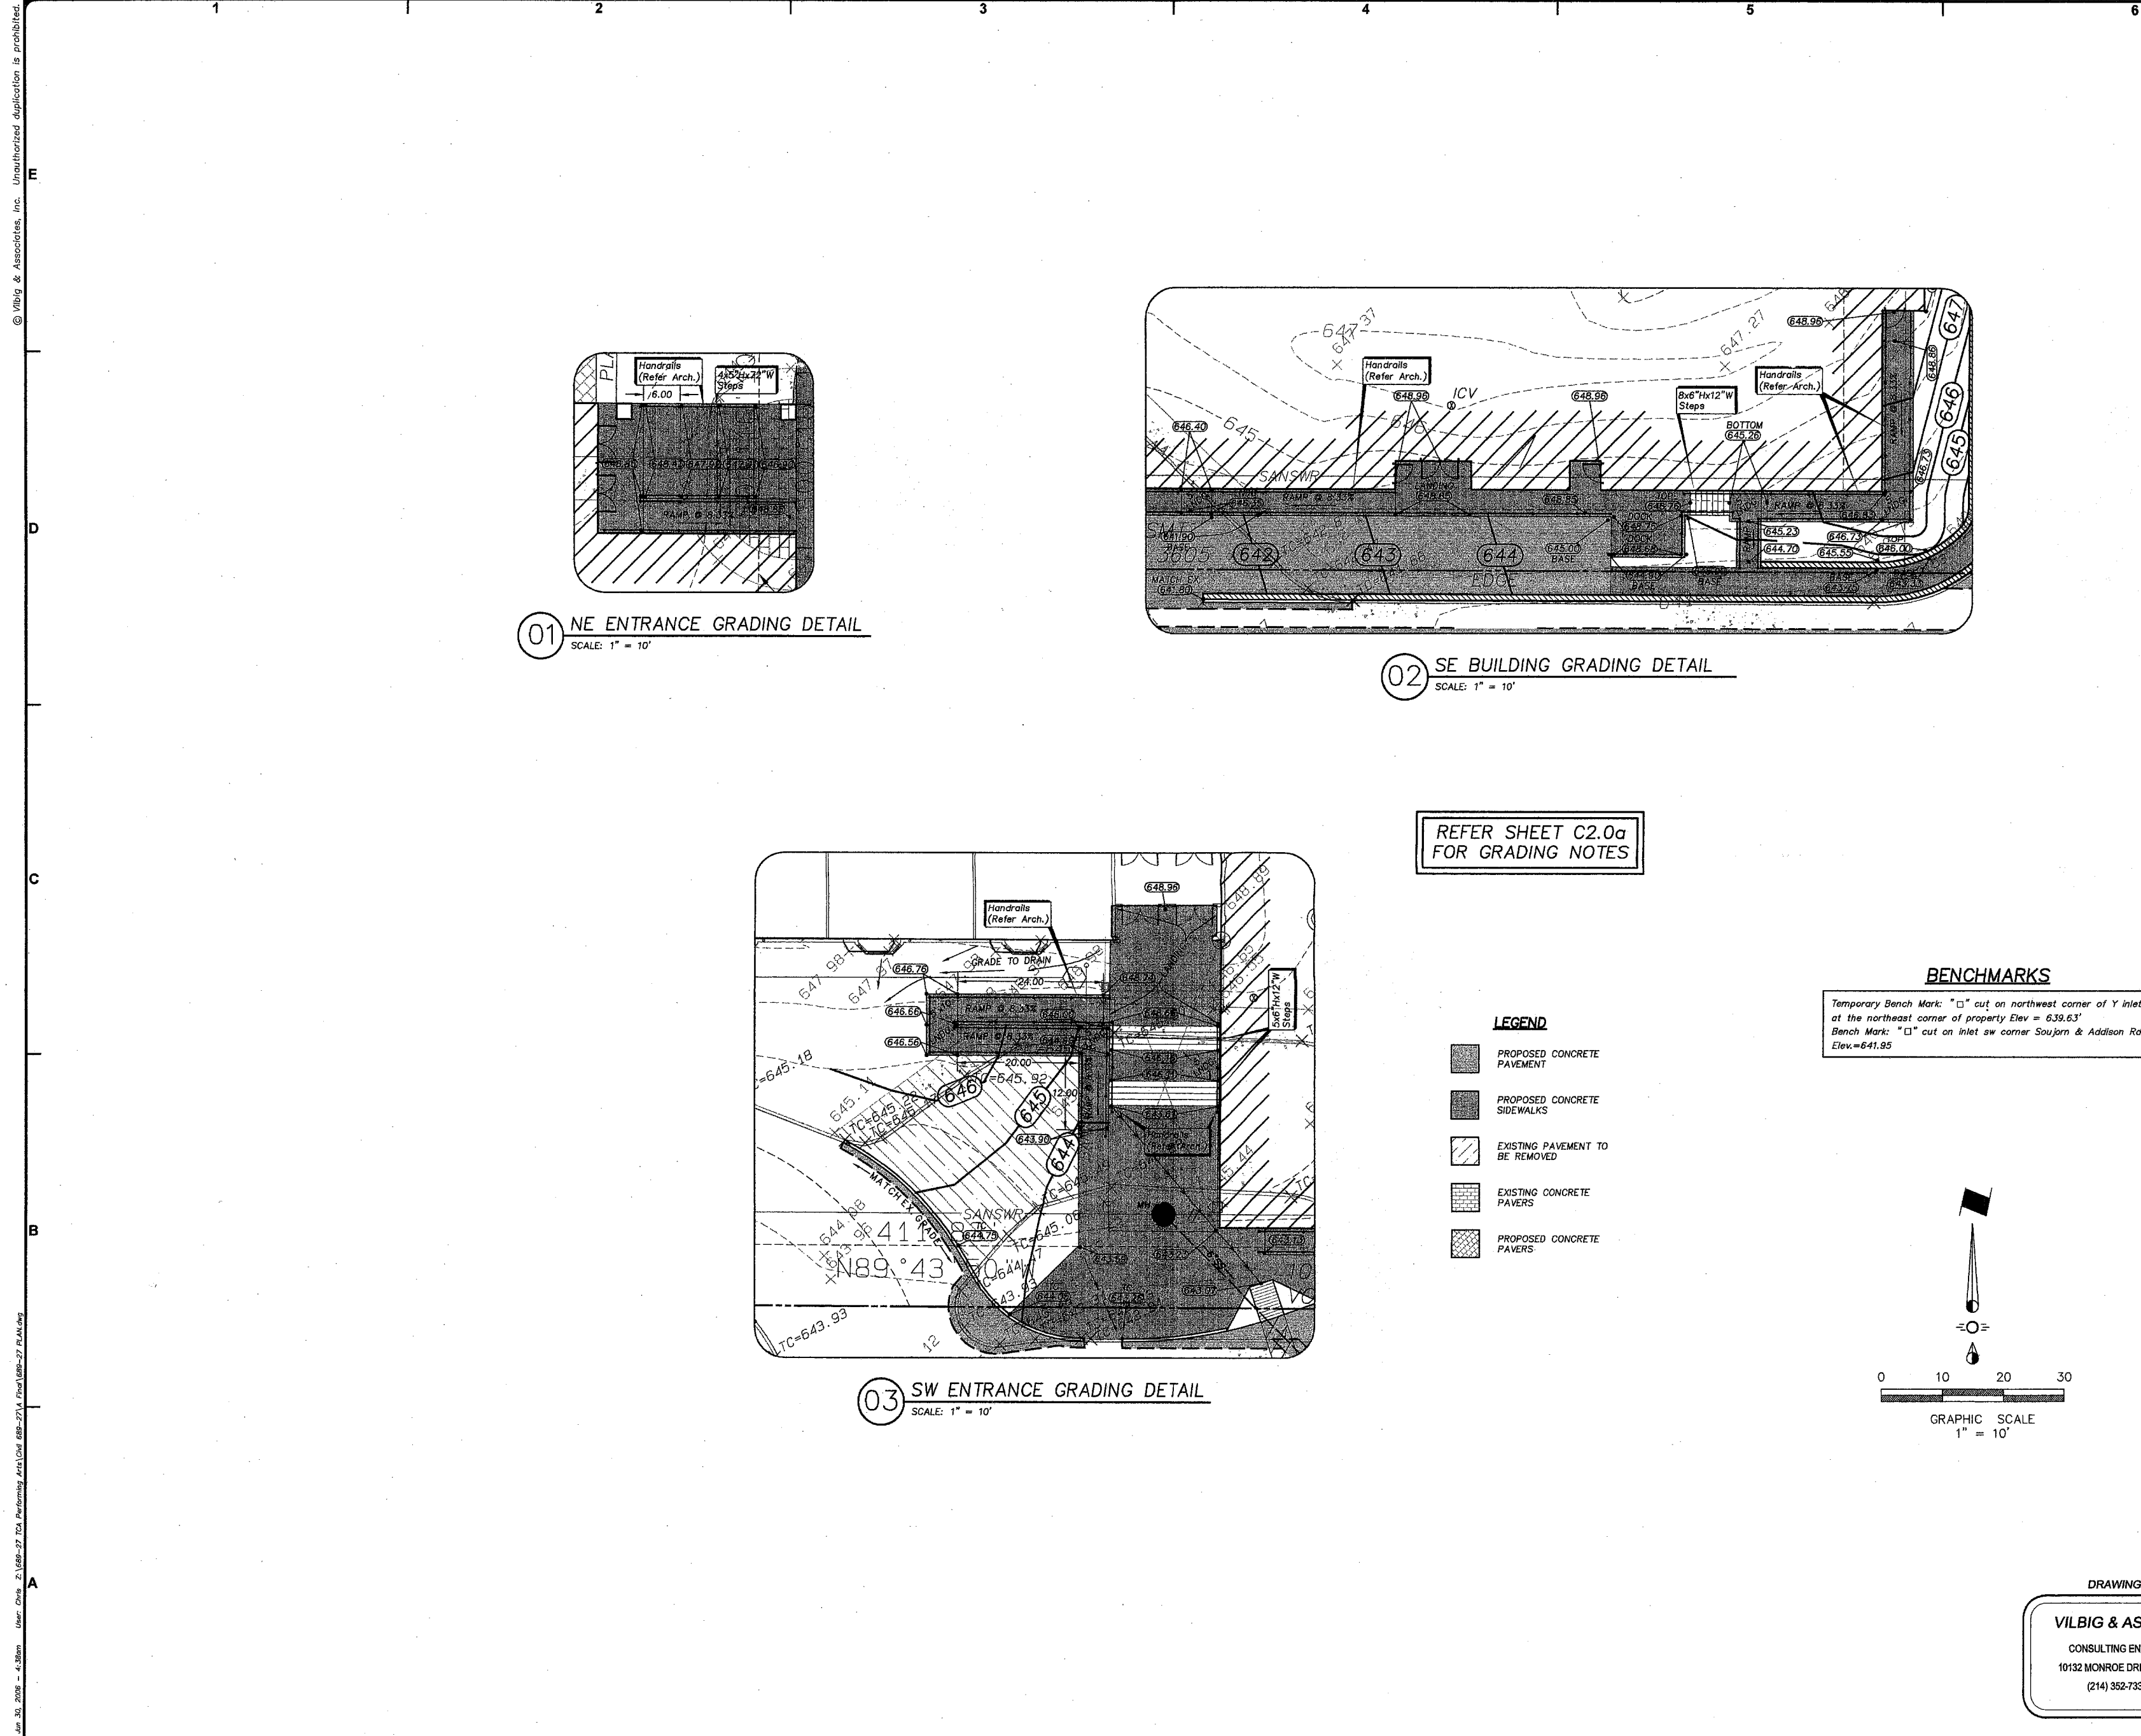






**STATE OF TEXAS**  
Professional Engineer Seal: Daniel A. Vilbig, P.E. No. 67207

Revision	Date	Description

Original Issue Date: June 30, 2006  
Engineer: Daniel A. Vilbig, P.E.  
Project Manager: Chris Wilton, P.E.  
Checked: CMW

**TRINITY CHRISTIAN ACADEMY  
NEW PERFORMING ARTS BLDG.  
EARLY SITE & FOUNDATION PACKAGE  
17001 ADDISON RD., ADDISON, TX 75001**

**DETAILED GRADING PLAN**

DRAWING PREPARED BY:  
**VILBIG & ASSOCIATES, INC.**  
CONSULTING ENGINEERS & SURVEYORS  
10132 MONROE DRIVE DALLAS, TEXAS 75229  
(214) 352-7333 fax (214) 352-0999

Project : AS-081

**C2.1**

DO NOT SCALE DRAWING