


01 ELEVATION VIEW  
 $\frac{1}{8}'' = 1'-0''$

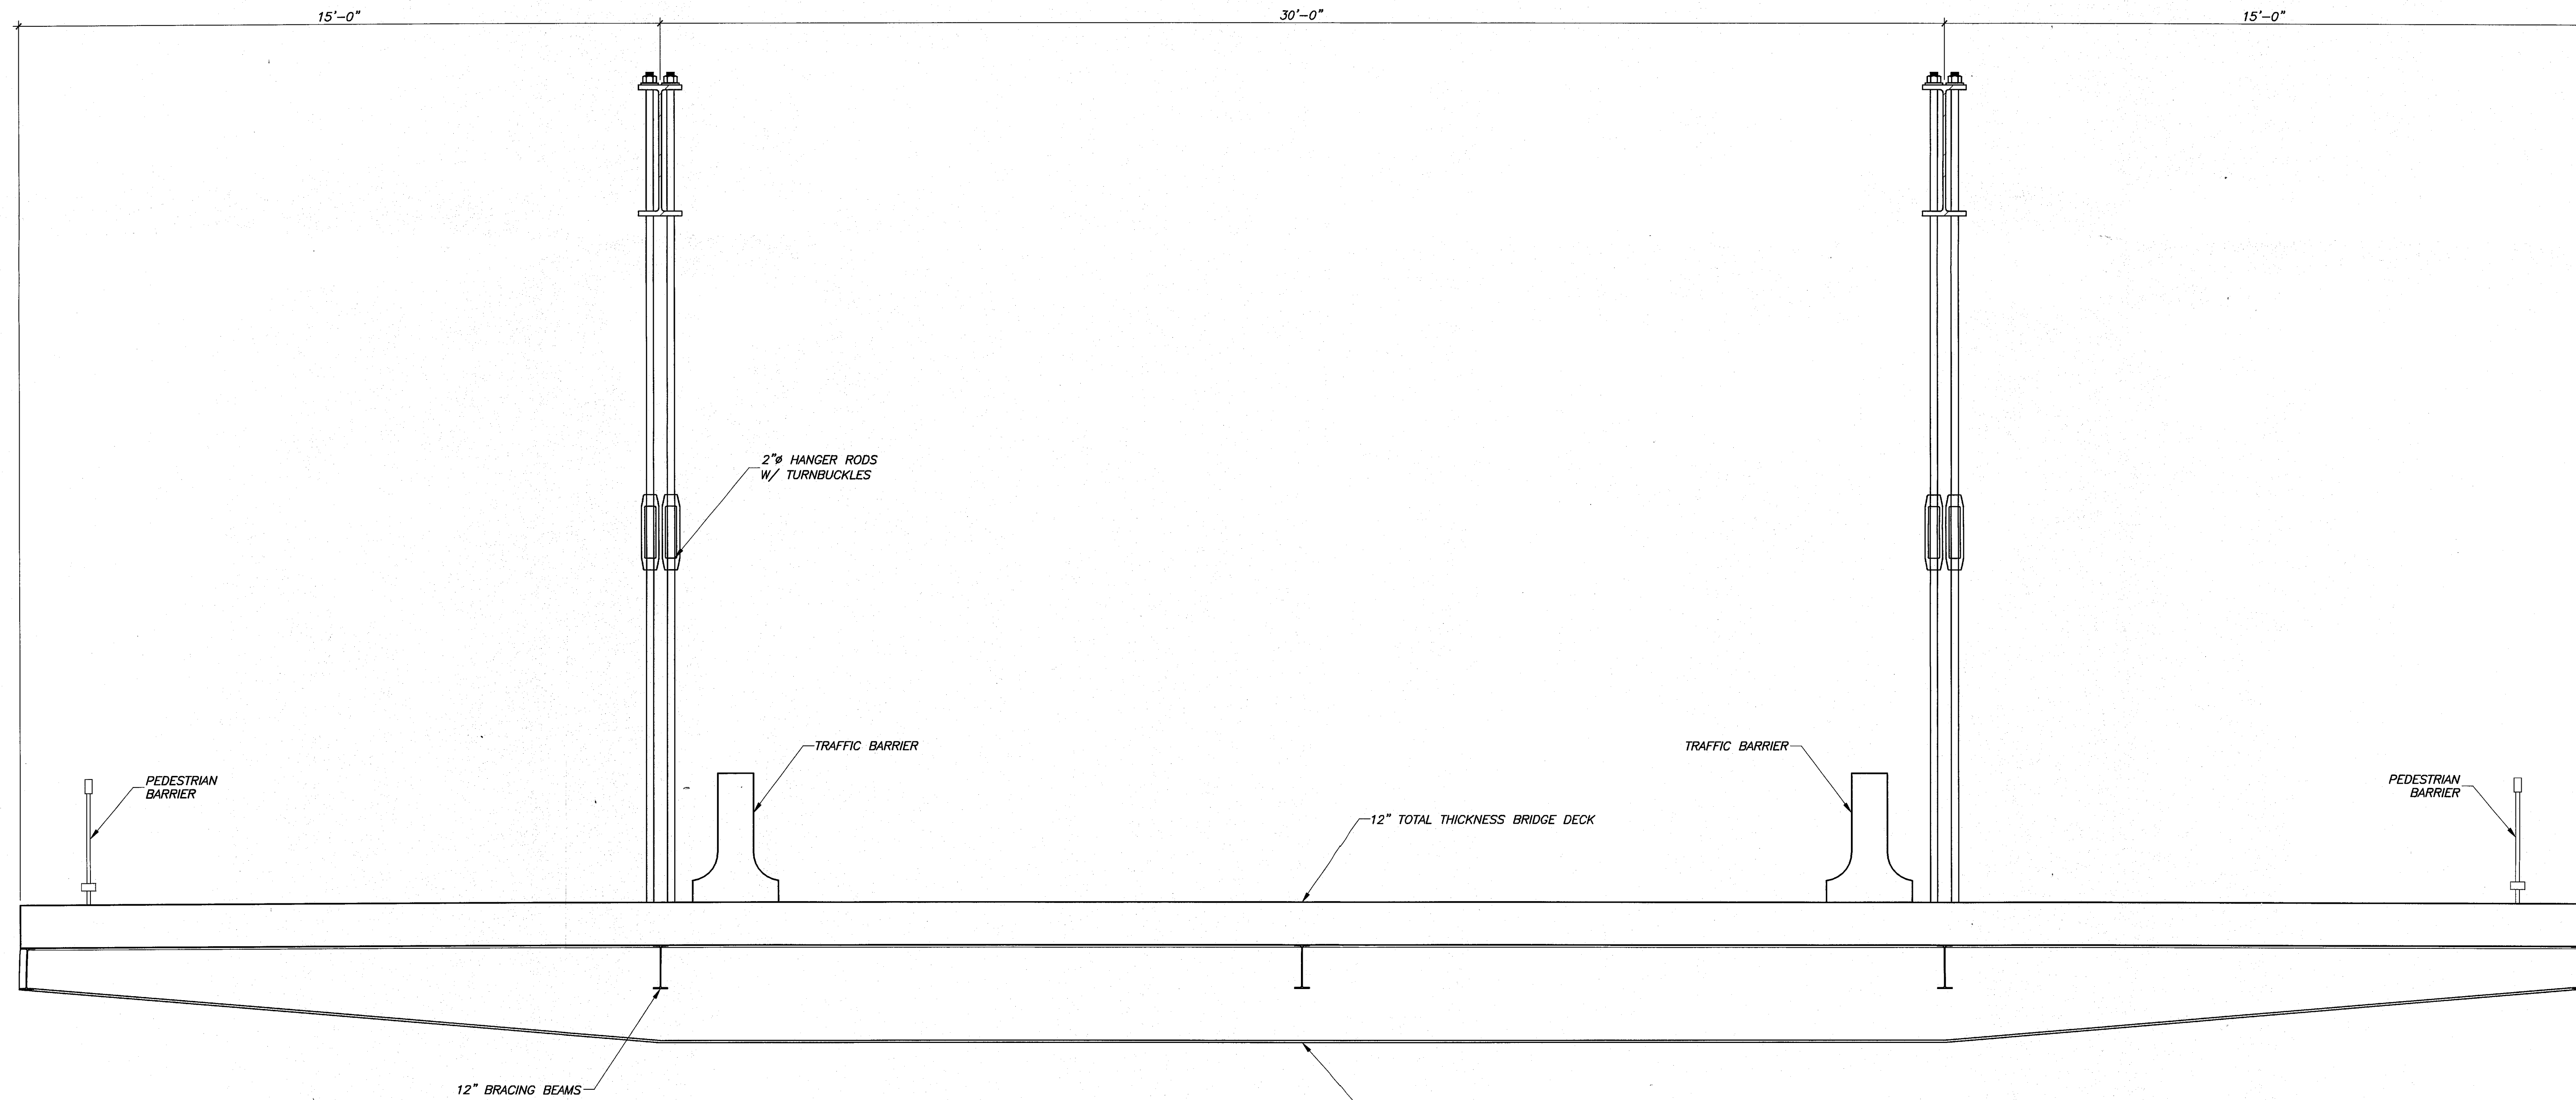

01 CROSS SECTION  
 $\frac{1}{2}'' = 1'-0''$

TAPERED 27\"/>