


**BROOKHAVEN STREETSCAPE**  
 Proposed Medians  
 Existing Medians

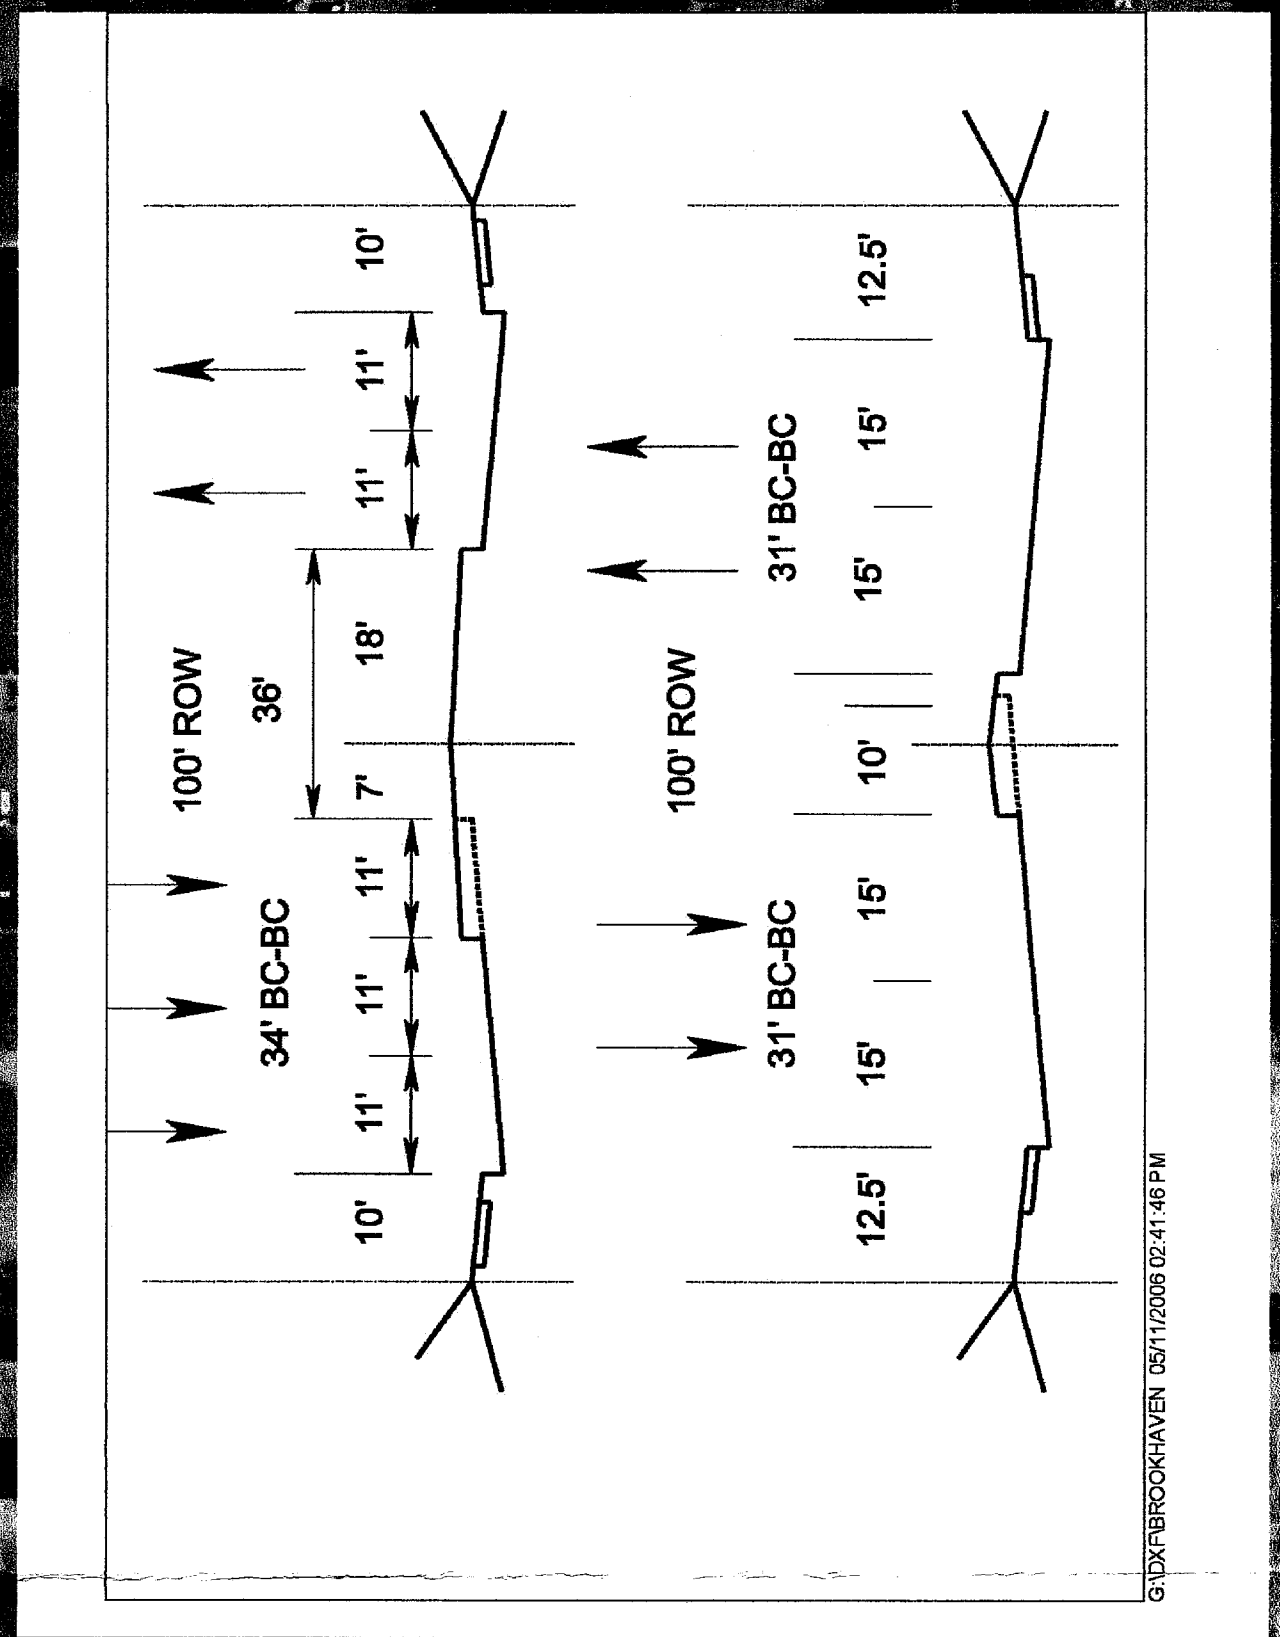

10-1008